




PLAN OF WING (W1)

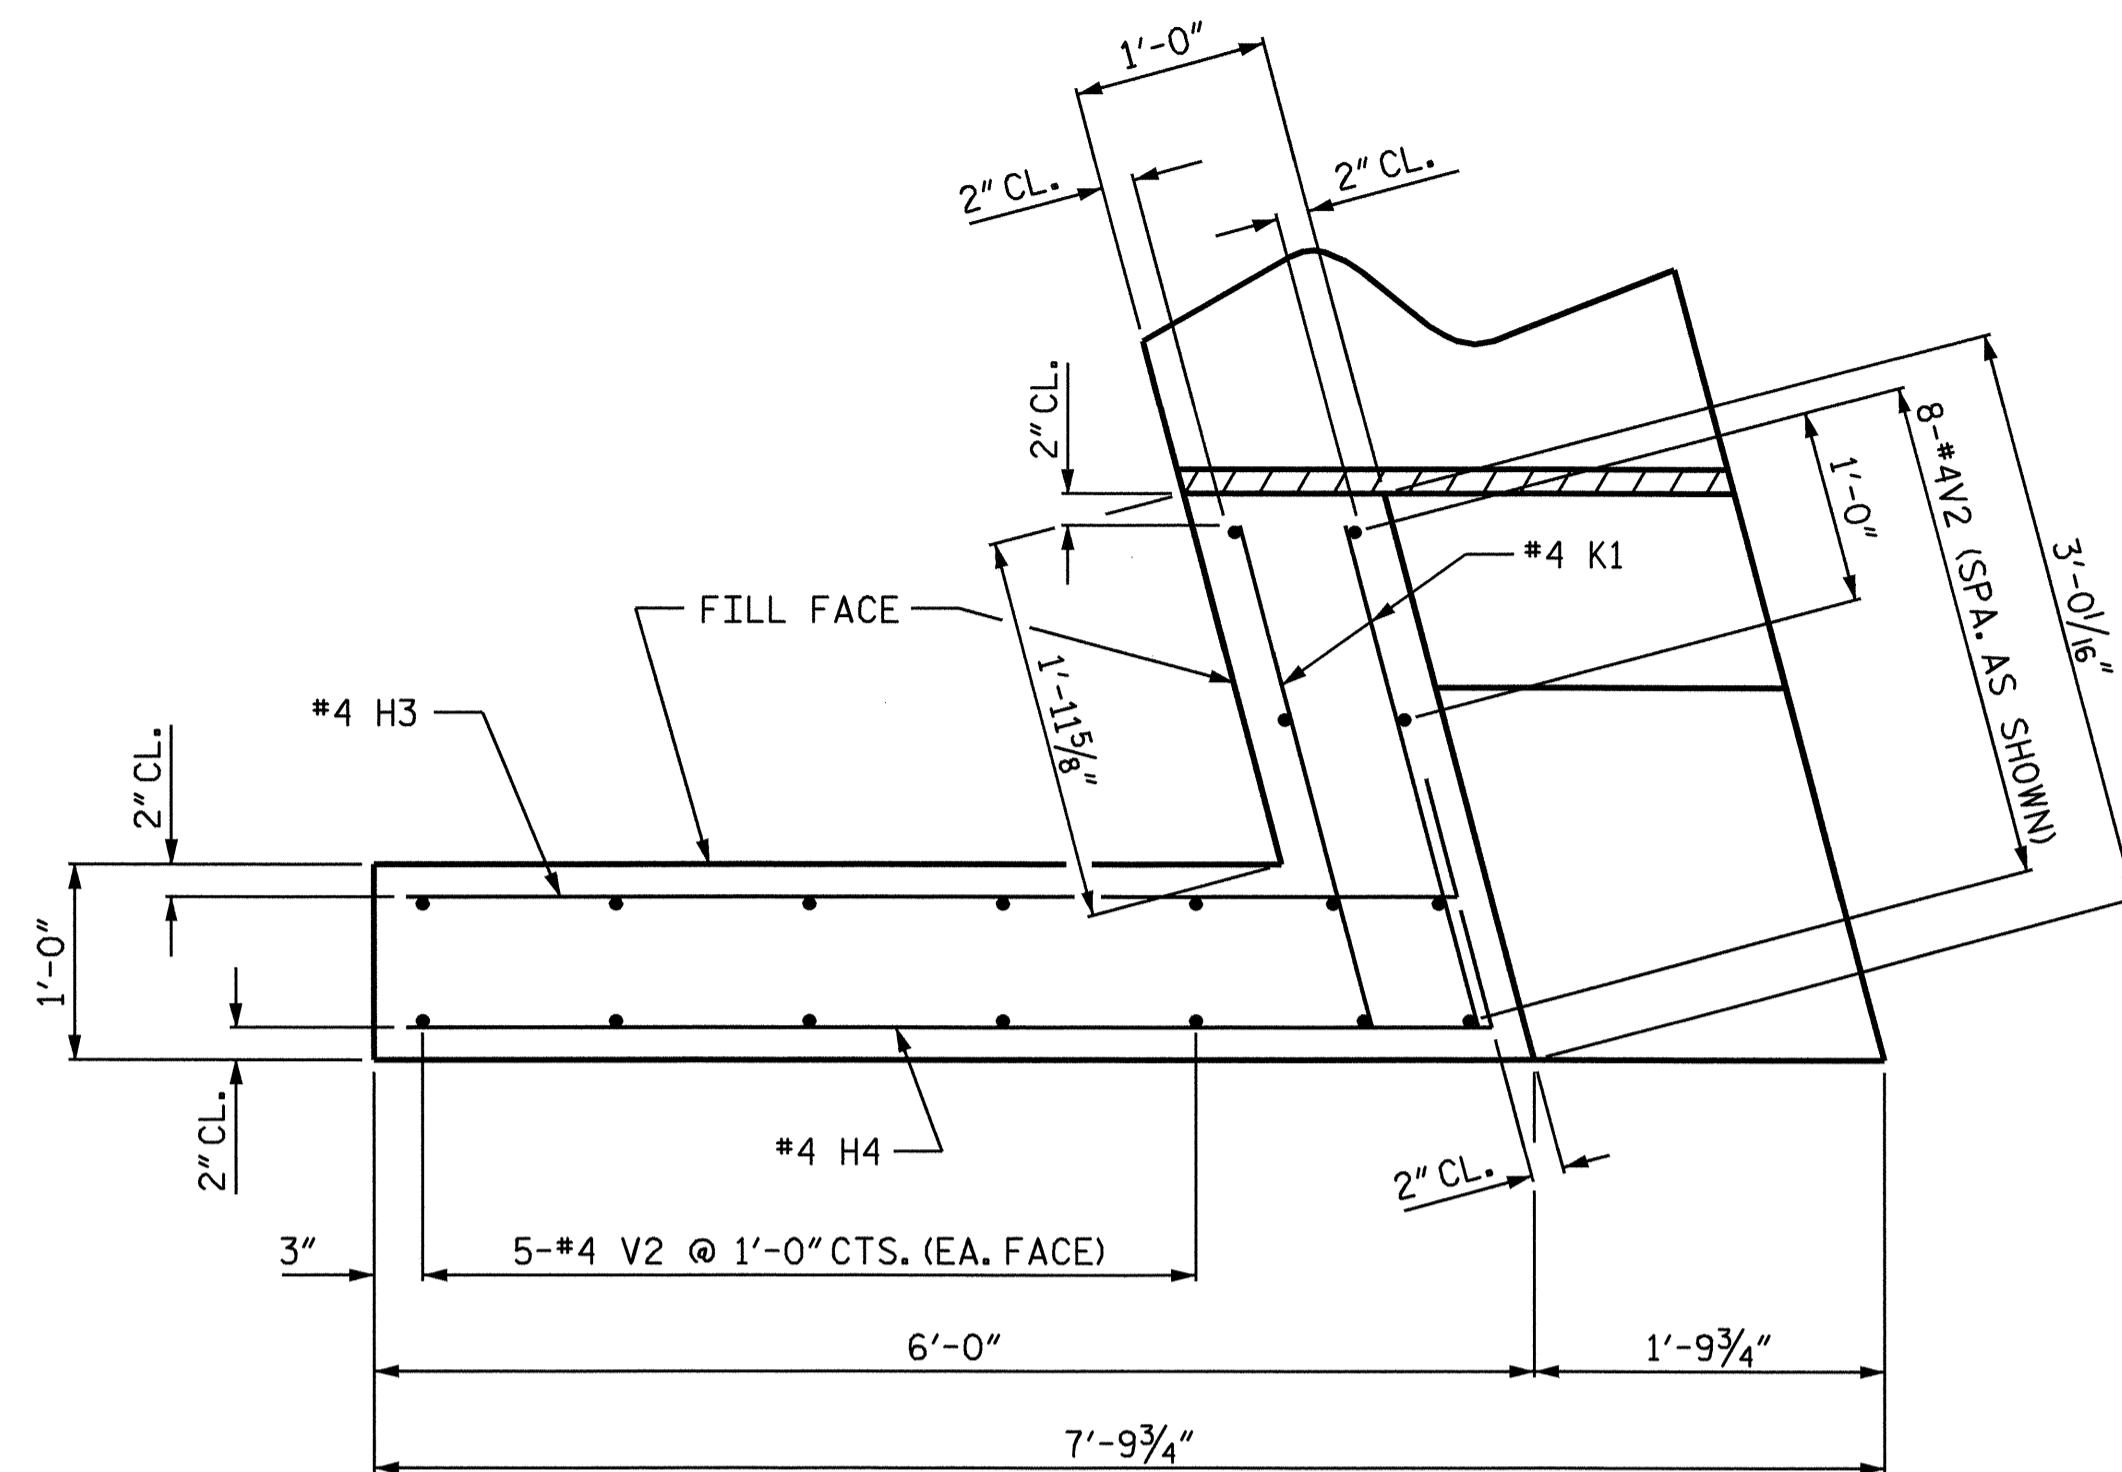


PLAN OF WING (W2)

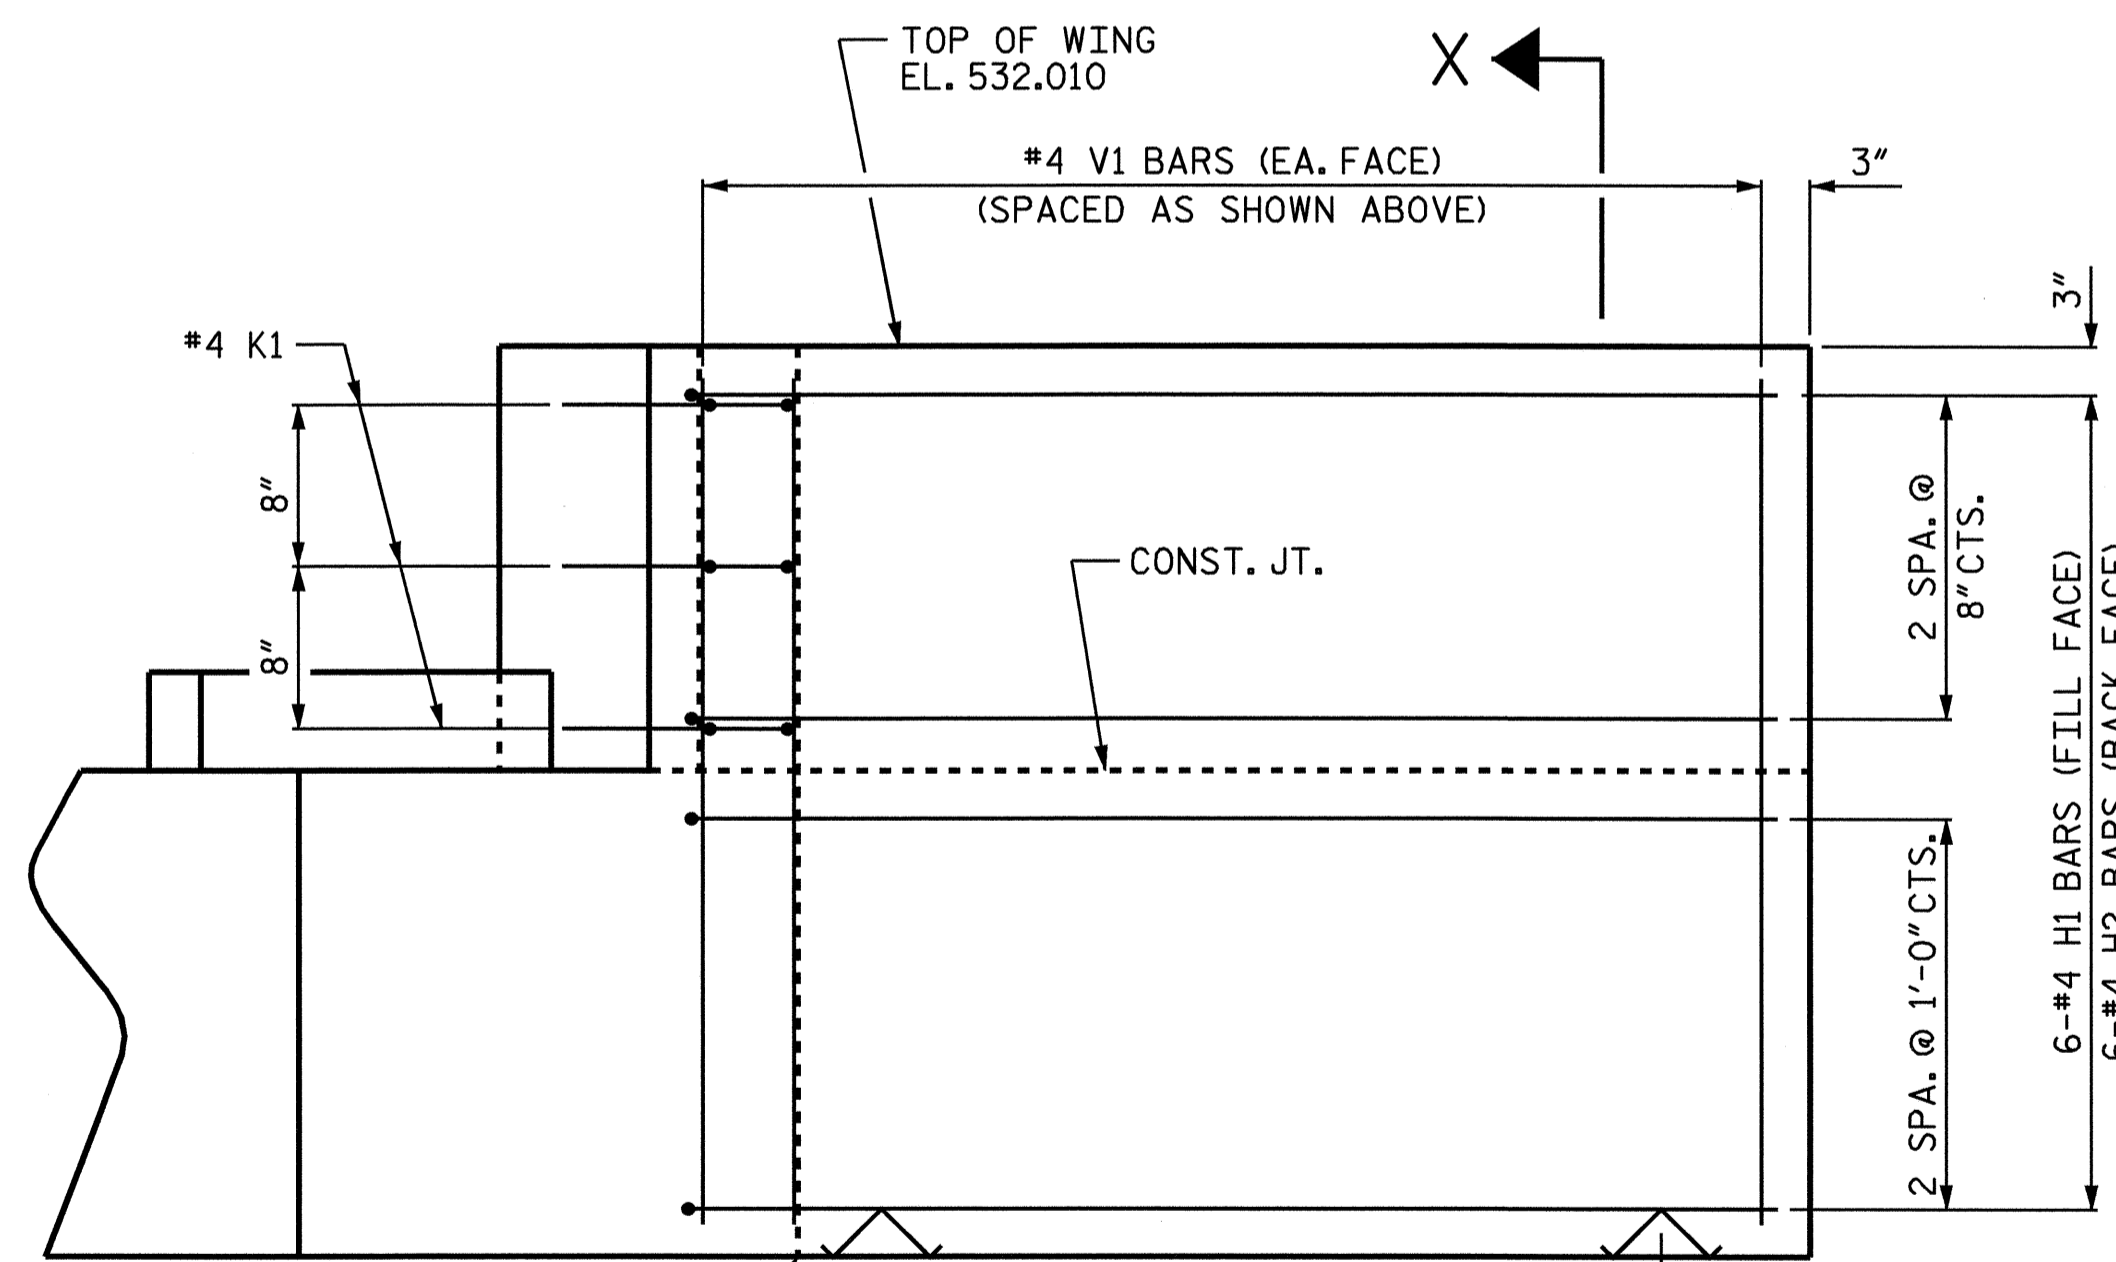


ELEVATION OF WING (W1)

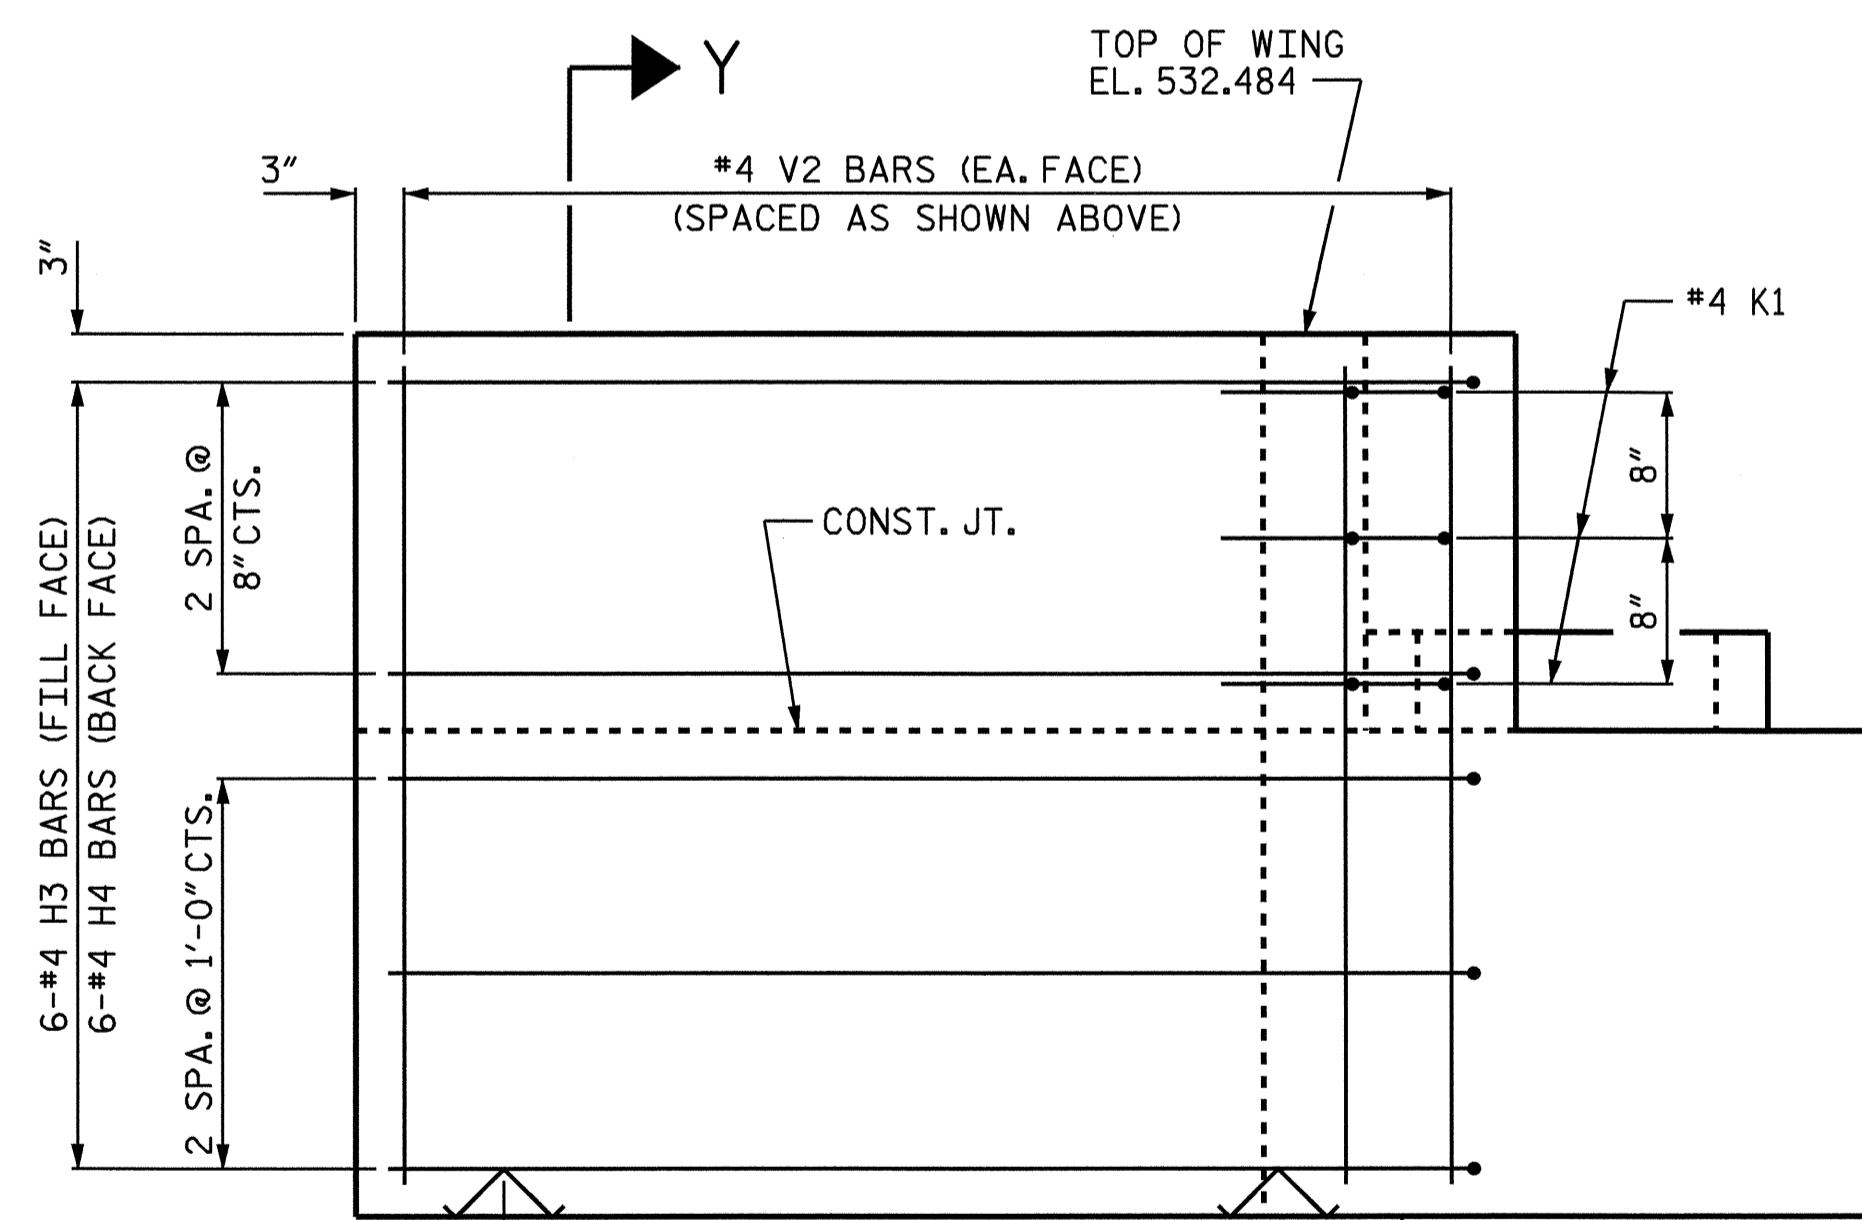

ELEVATION OF WING (W2)

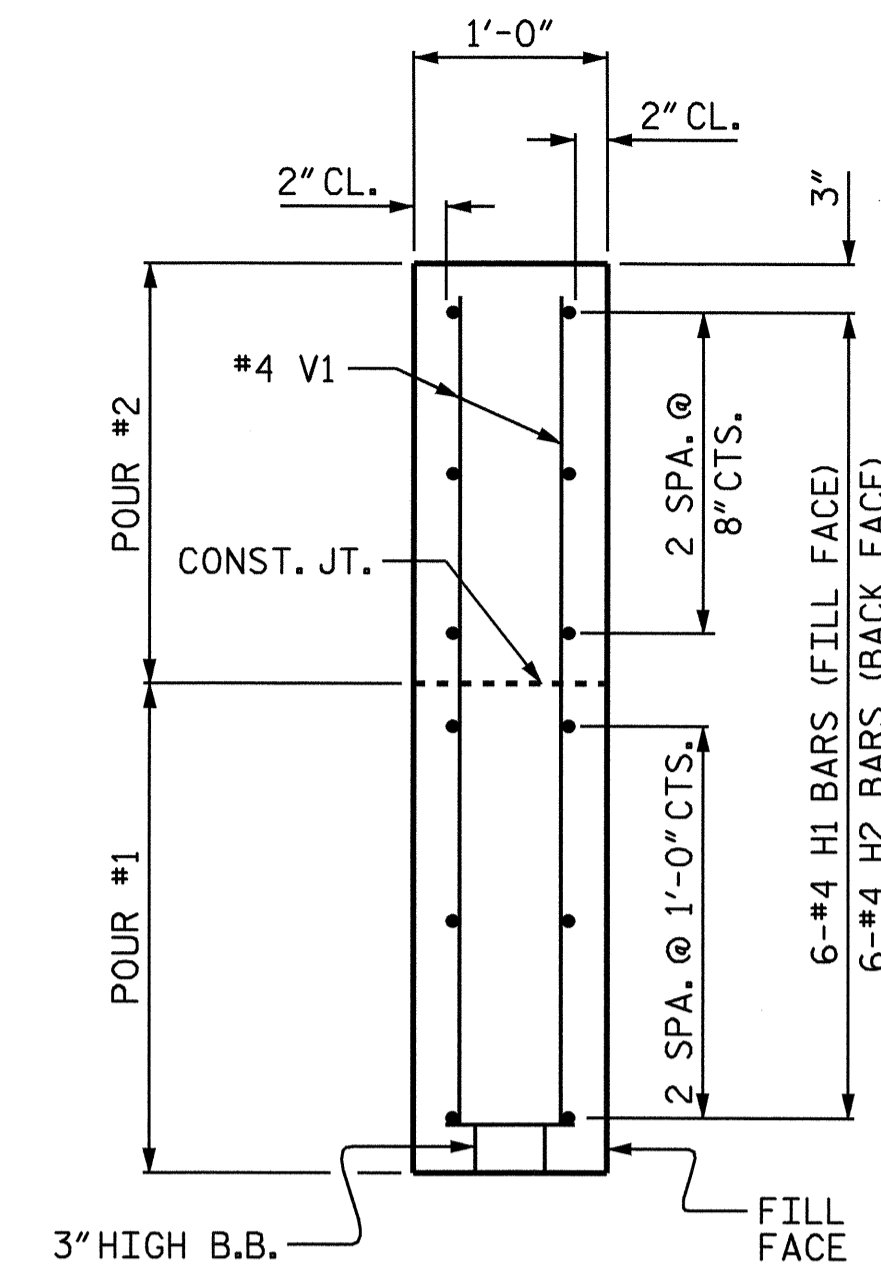

SECTION X-X

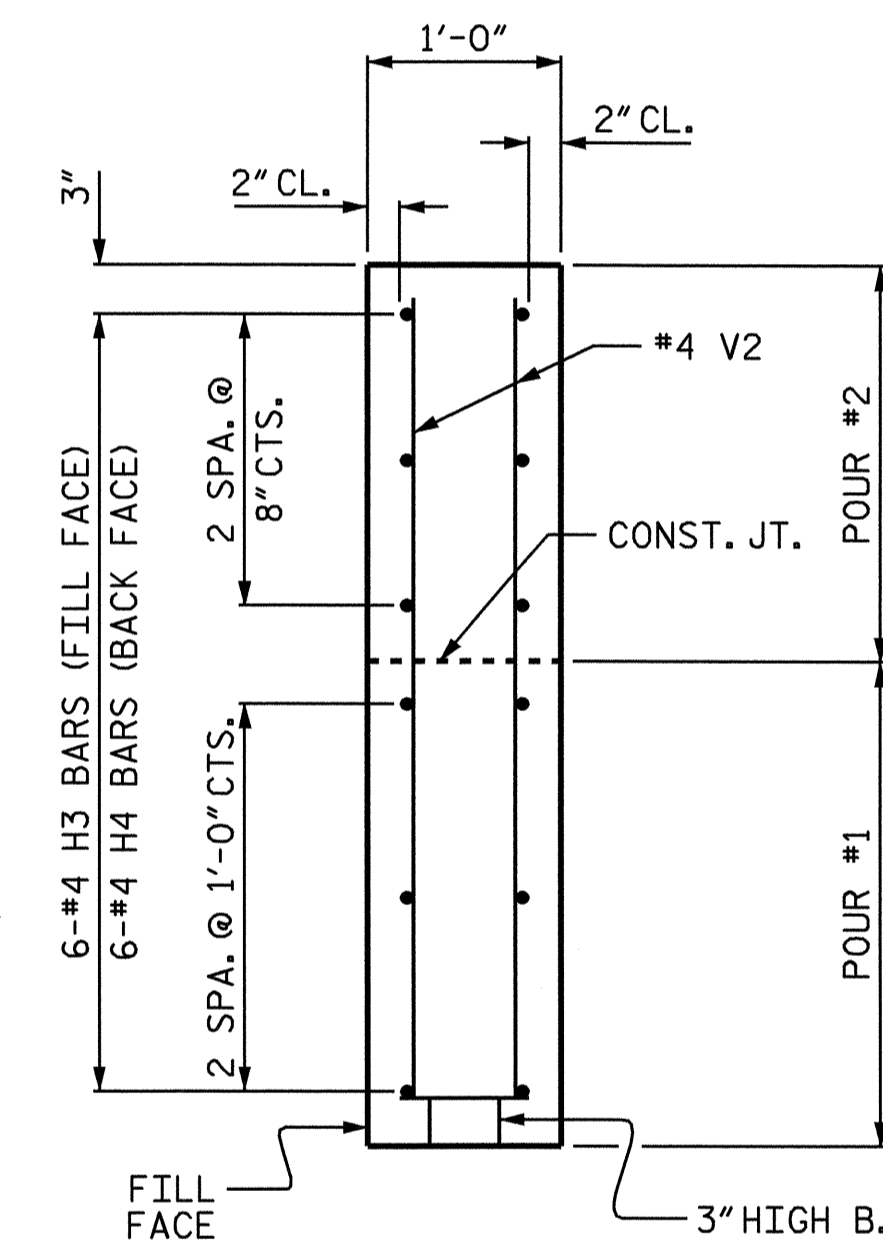


SECTION Y-Y

PROJECT NO. B-4058  
CASWELL COUNTY  
 STATION: 16+75.55 -L-

SHEET 2 OF 3

STATE OF NORTH CAROLINA  
 DEPARTMENT OF TRANSPORTATION  
 RALEIGH

SUBSTRUCTURE  
 END BENT No. 1

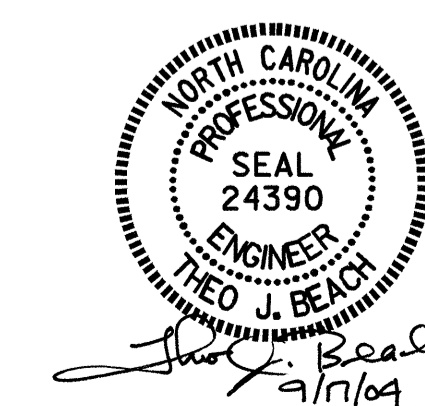

DRAWN BY : P.C. BREWER DATE : 12/1/03  
 CHECKED BY : C.H. SIMPSON DATE : 12/29/03

17-SEP-2004 10:06  
 w:\squad\4058\pbrewer\Microstation\B4058.sd.EB1.01.dgn  
 sbwilliams

REVISIONS						SHEET NO.
NO.	BY:	DATE:	NO.	BY:	DATE:	S-12
1			3			TOTAL SHEETS
2			4			25