






8/23/99

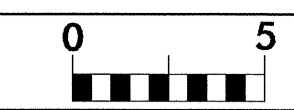

PROJ. REFERENCE NO.
B-4058

SHEET NO.
X-2

70 60 50 40 30 20 10 0 10 20 30 40 50 60 70

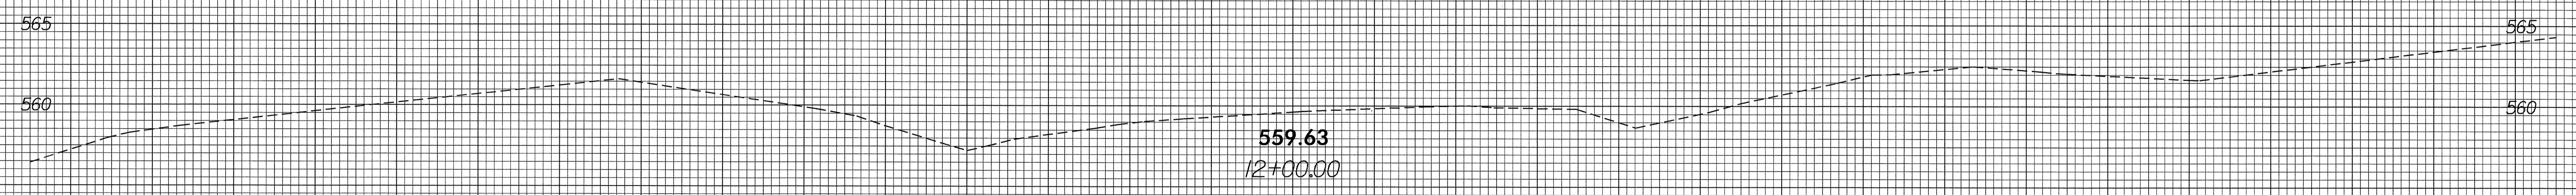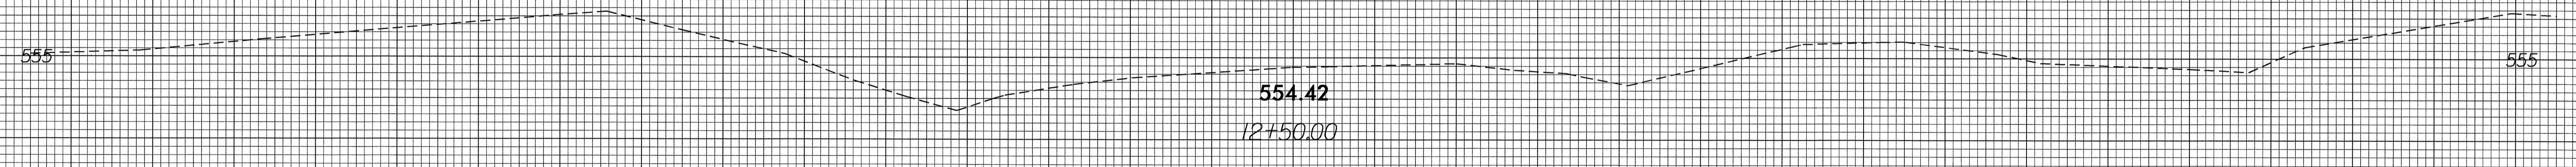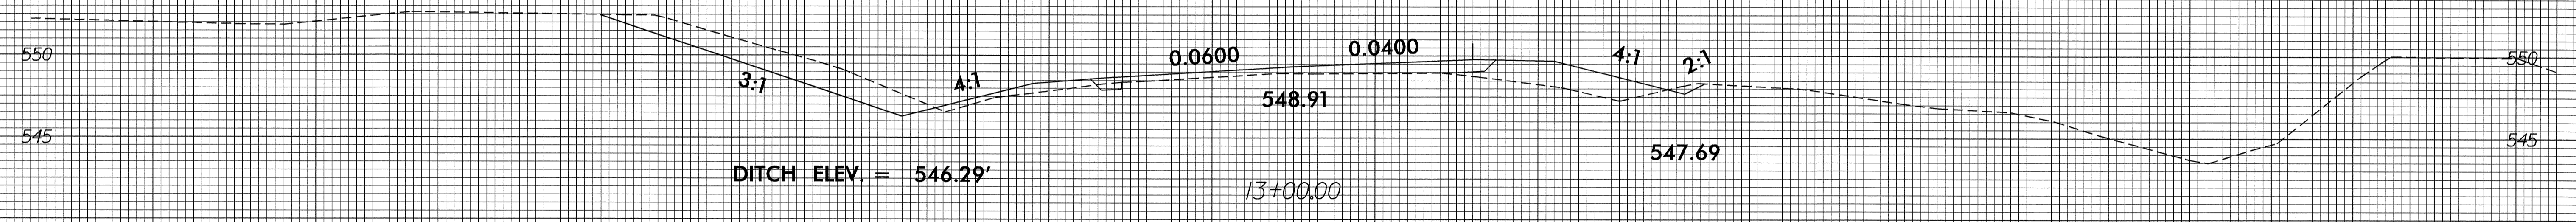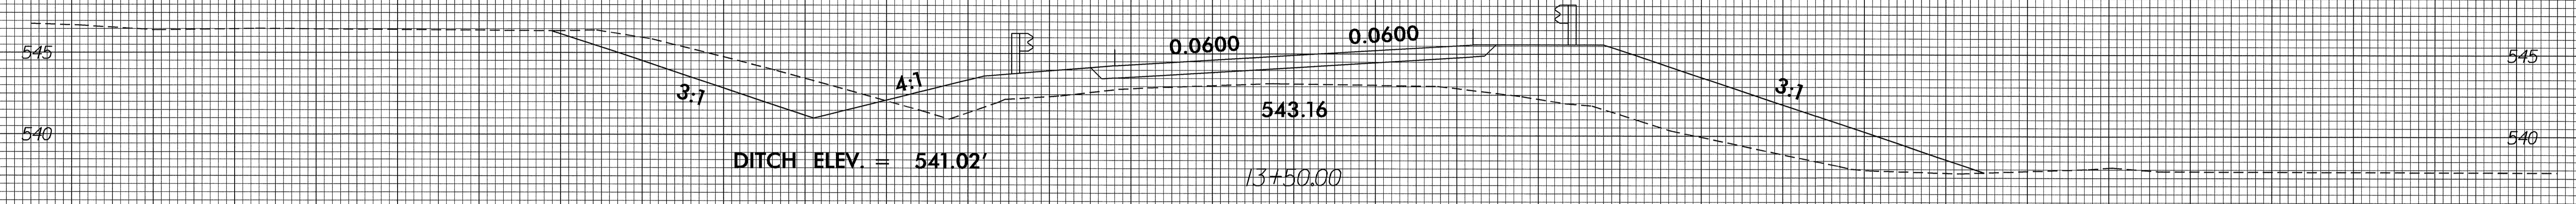

70 60 50 40 30 20 10 0 10 20 30 40 50 60 70

30-SEP-2004 14:18
P:\Roadway\SC\12812399
RD212399.dwg