

UTILITIES BY OTHERS

NOTE:  
ALL PROPOSED UTILITY WORK  
SHOWN ON THIS SHEET WILL  
BE DONE BY OTHERS

-L-  
PI Sta 15+72.98      PI Sta 23+80.55  
 $\Delta = 26^{\circ} 06' 24.5" (LT)$        $\Delta = 2^{\circ} 48' 41.0" (RT)$   
 $D = 7^{\circ} 38' 22.0"$        $D = 3^{\circ} 38' 16.2"$   
 $L = 341.74'$        $L = 599.57'$   
 $T = 173.89'$        $T = 303.46'$   
 $R = 750.00'$        $R = 1,575.00'$   
SE = 0.06  
INC = 30'

WHITE OAK TRANSPORT, INC.  
DB 1094 PG 1963

PROP. O/H POWER, TEL. AND CATV LINES

PROP. O/H POWER, TEL. AND CATV LINES

PROP. O/H POWER, TEL. & CATV LINES

SIDNEY LYLE  
WB CC73-E-261  
③  
I2304AB GPS 7  
BY22-PINC I7+91.19 =  
-L- 22+78.79 (18.47' LT)  
EL. = 656.56

①  
MICKEY WAYNE LANDRETH  
AND WIFE,  
TRACIE MARTIN LANDRETH  
DB 779 PG 1405

-L- STATION 18+50  
BEGIN STATE PROJECT B-4334  
BEGIN CONSTRUCTION

PT Sta. 17+40.83

END RESURFACING  
-YI- STA 13+22.28

PC Sta. 20+77.09


-YI- POT Sta. 13+69.10 =  
-L- POT Sta. 19+69.23

BY18-96- PINC II+26.73 =  
-L- 16+20.61 (28.57' RT)  
EL. = 687.12


EARL L. BLANTON  
AND WIFE,  
KATHY L. BLANTON  
DB 705 PG 514

②  
JAMES R. SWING, III  
DB 692 PG 439

⑤  
CLINARD J.R. PRESNELL  
& PAMELA G. PRESNELL  
DB 870 PG 651

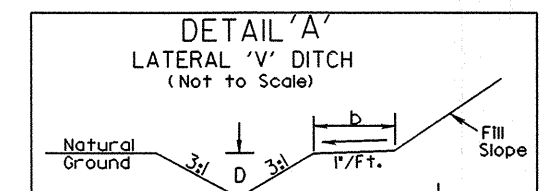


-L- STA 22+00 TO 26+50 (RT)  
EST. DDE = 76 CY

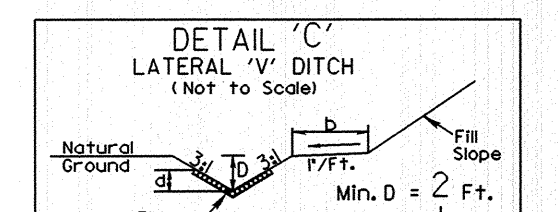

-L- STA 28+64 TO 31+00 (RT)  
EST. DDE = 35 CY  
EST. 75 TONS CL. B STONE  
W/ 166 SY FILTER FABRIC

PROP. O/H POWER, TEL. AND CATV LINES

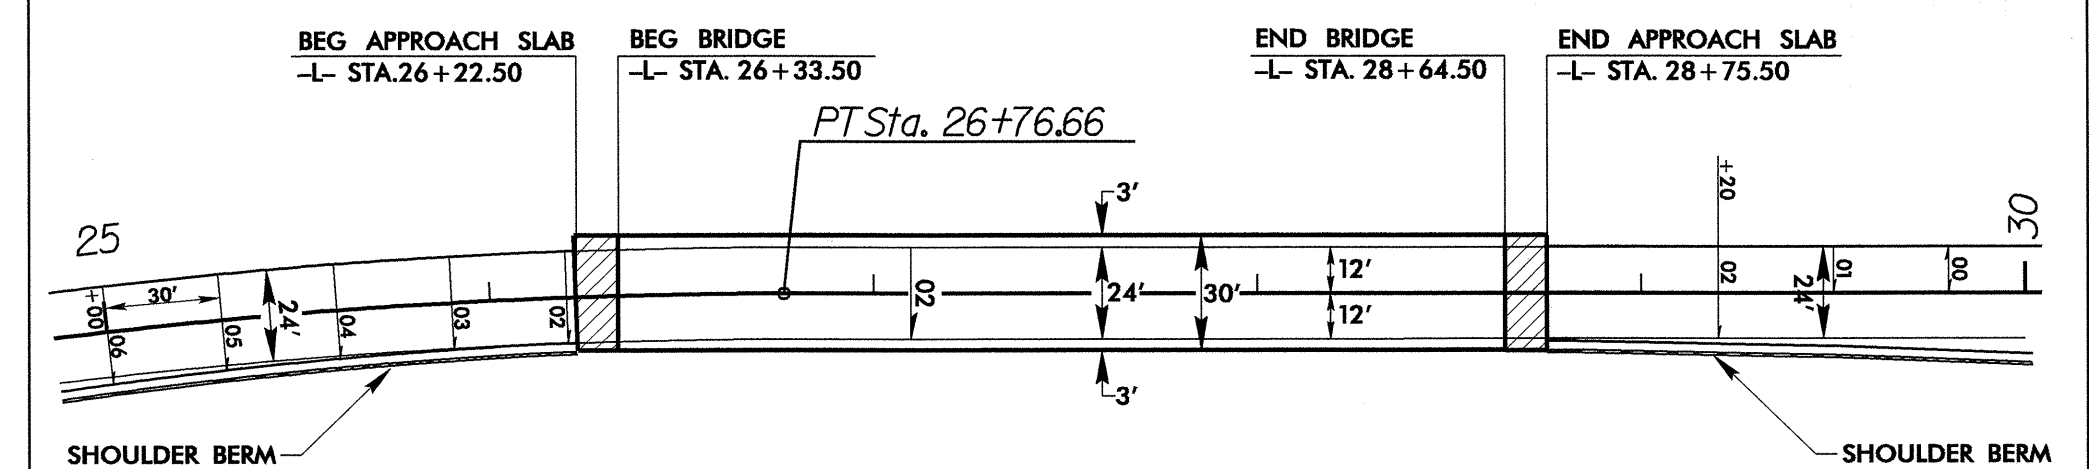

DETAIL OF PAVEMENT/BRIDGE RELATIONSHIP

MATCHLINE -L- STA. 30+00 SEE SHEET UO-3

8/17/99  
22-AUG-2003 13:34  
F:\Utilities\Bldg\4334\4.1002.ut.psh.dgn  
chandan