

8/17/99

| | |
|----------------------------------------------------------------------|-----------|
| PROJECT REFERENCE NO. | SHEET NO. |
| B-4334 | UC-2 |
| DESIGNED BY: NSH | |
| DRAWN BY: NSH | |
| CHECKED BY: JSM | |
| APPROVED BY: JSM | |
| REVISID: | |
| NORTH CAROLINA DEPARTMENT OF TRANSPORTATION | |
| DESIGN SERVICES UNIT PHONE: (919) 250-4128 FAX: (919) 250-4119 | |
| UTILITY CONSTRUCTION PLANS ONLY | |

UTILITY CONSTRUCTION


NOTES:

- THE EXISTING WATER LINES ARE OWNED BY DAVIDSON WATER INCORPORATED.
- ALL VALVES ON BRANCH LINES ADJACENT TO TEE'S SHALL BE RESTRAINED TO TEE'S WITH RESTRAINED RETAINER GLANDS.

WHITE OAK TRANSPORT, INC.
DB 1094 PG 1963

PI Sta 15+72.98
Δ = 26° 06' 24.5" (LT)
D = 7° 38' 22.0"
L = 341.74'
T = 173.89'
R = 750.00'

PI Sta 23+80.55
Δ = 21° 48' 41.0" (RT)
D = 3° 38' 16.2"
L = 599.57'
T = 303.46'
R = 1,575.00'
SE = 0.06
INC = 30'

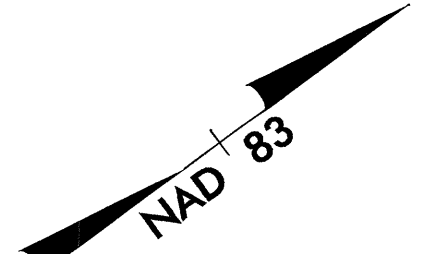

PROP. 92' - 6" DI WATER PIPE, PC 350
2 - 6" GATE VALVE & VALVE BOX, 200 # WP
1 - 8" X 6" DI TEE
4 - 6" DI 45° BEND
1 - 8" X 6" DI REDUCER
1 - 6" TRANSITION COUPLING, (AC TO DI)
CONNECT USING NECESSARY FITTINGS

PROP. 1080' - 8" DI WATER PIPE, PC 350
1 - RELOCATE EXISTING WATER METER
80' OF 3/4" COPPER WATER PIPE, TYPE K
1 - 3/4" CORP. STOP
CONNECT USING NECESSARY FITTINGS

PROP. 870' - FILL OR REMOVE ABANDONED 8" PIPE (AC WATER)

PROP. 200' - TRENCHLESS INSTALLATION OF 8" DI WATER PIPE IN SOIL

PROP. 76' - FILL OR REMOVE ABANDONED 6" PIPE (AC WATER)

① MICKEY WAYNE LANDRETH AND WIFE, TRACIE MARTIN LANDRETH DB 779 PG 1405

③ SIDNEY LYLE WB CC73-E-261
I2304AB GPS 7
BY22-PINC 17+91.9 =
-L- 22+78.79 (18.47' LT)
EL. = 656.56



② JAMES R. SWING, III DB 692 PG 439

⑤ CLINARD J.R. PRESNELL & PAMELA G. PRESNELL DB 870 PG 651

EARL L. BLANTON AND WIFE, KATHY L. BLANTON DB 705 PG 514


-L- STATION 18+50 BEGIN STATE PROJECT B-4334 BEGIN CONSTRUCTION

MATCHLINE -L- STA. 30+00 SEE SHEET UC-3

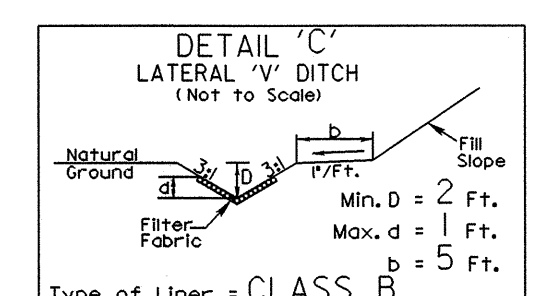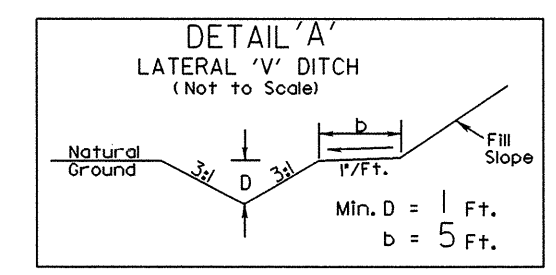

-L- STA 22+00 TO 26+50 (RT)
EST. DDE = 76 CY

-L- STA 28+64 TO 31+00 (RT)
EST. DDE = 35 CY
EST. 75 TONS CL. B STONE W/ 166 SY FILTER FABRIC

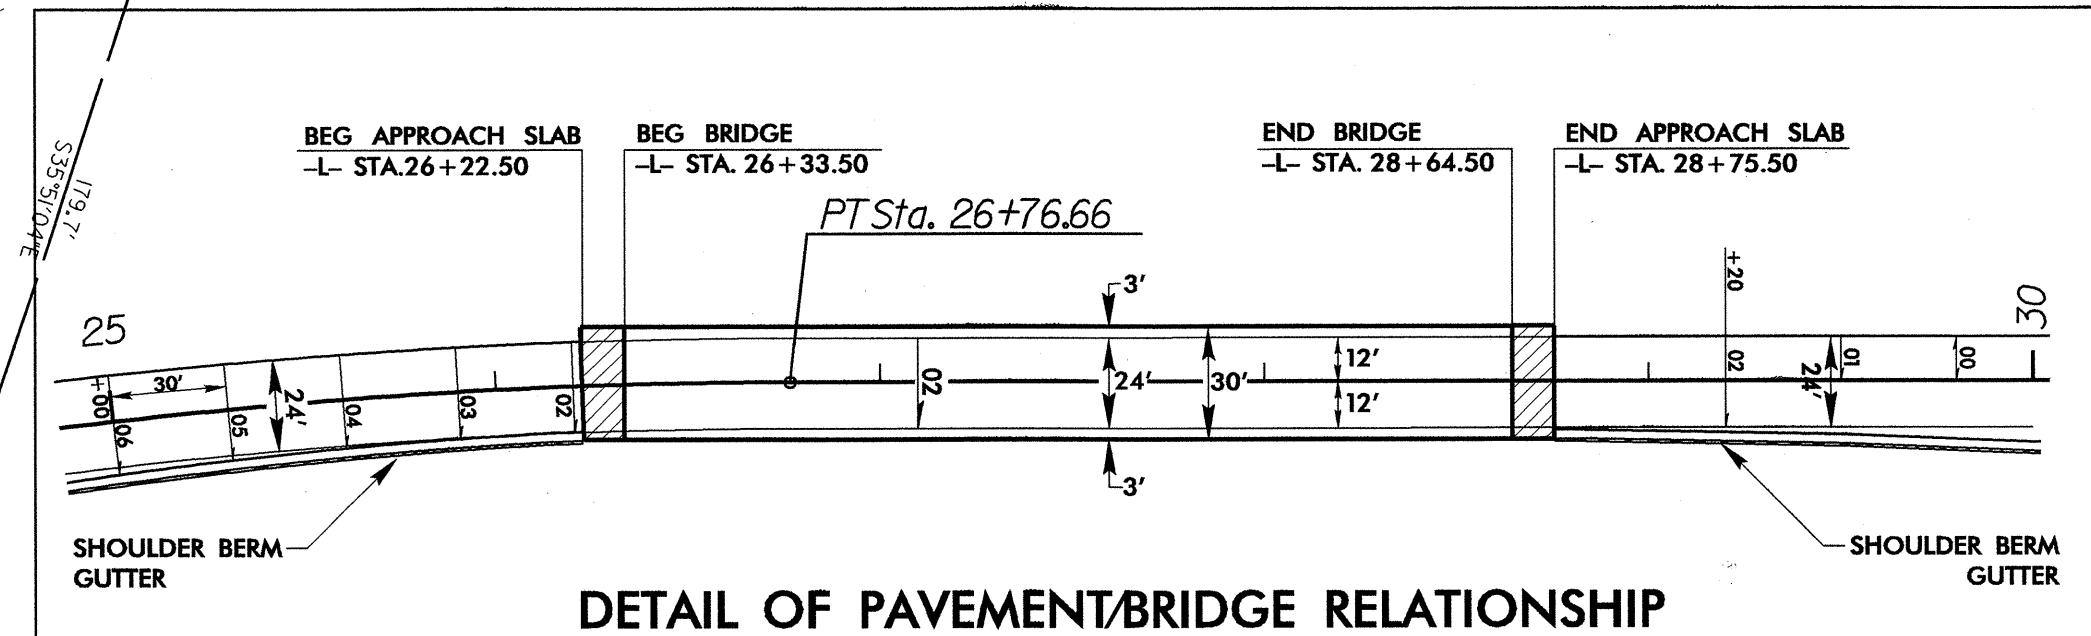

17-SEP-2003 14:22 R:\Utilities\Bldg\Uc2\Pro\B4334\UC2.ut_psh.dgn