


SHEET NO 17 OF 20
DAVIDSON COUNTY
WORK ORDER NOS 9CR.10291.3, 9CR.20291.3,
9CR.302911.3, 9CR.302916.3
NCMA WORK ORDER NOS. 36825, 36950,
36951, 36954, 36957, 36960, 36965,
37824, 37825, 37826, 37830
DETAIL SHEET (2 OF 5)

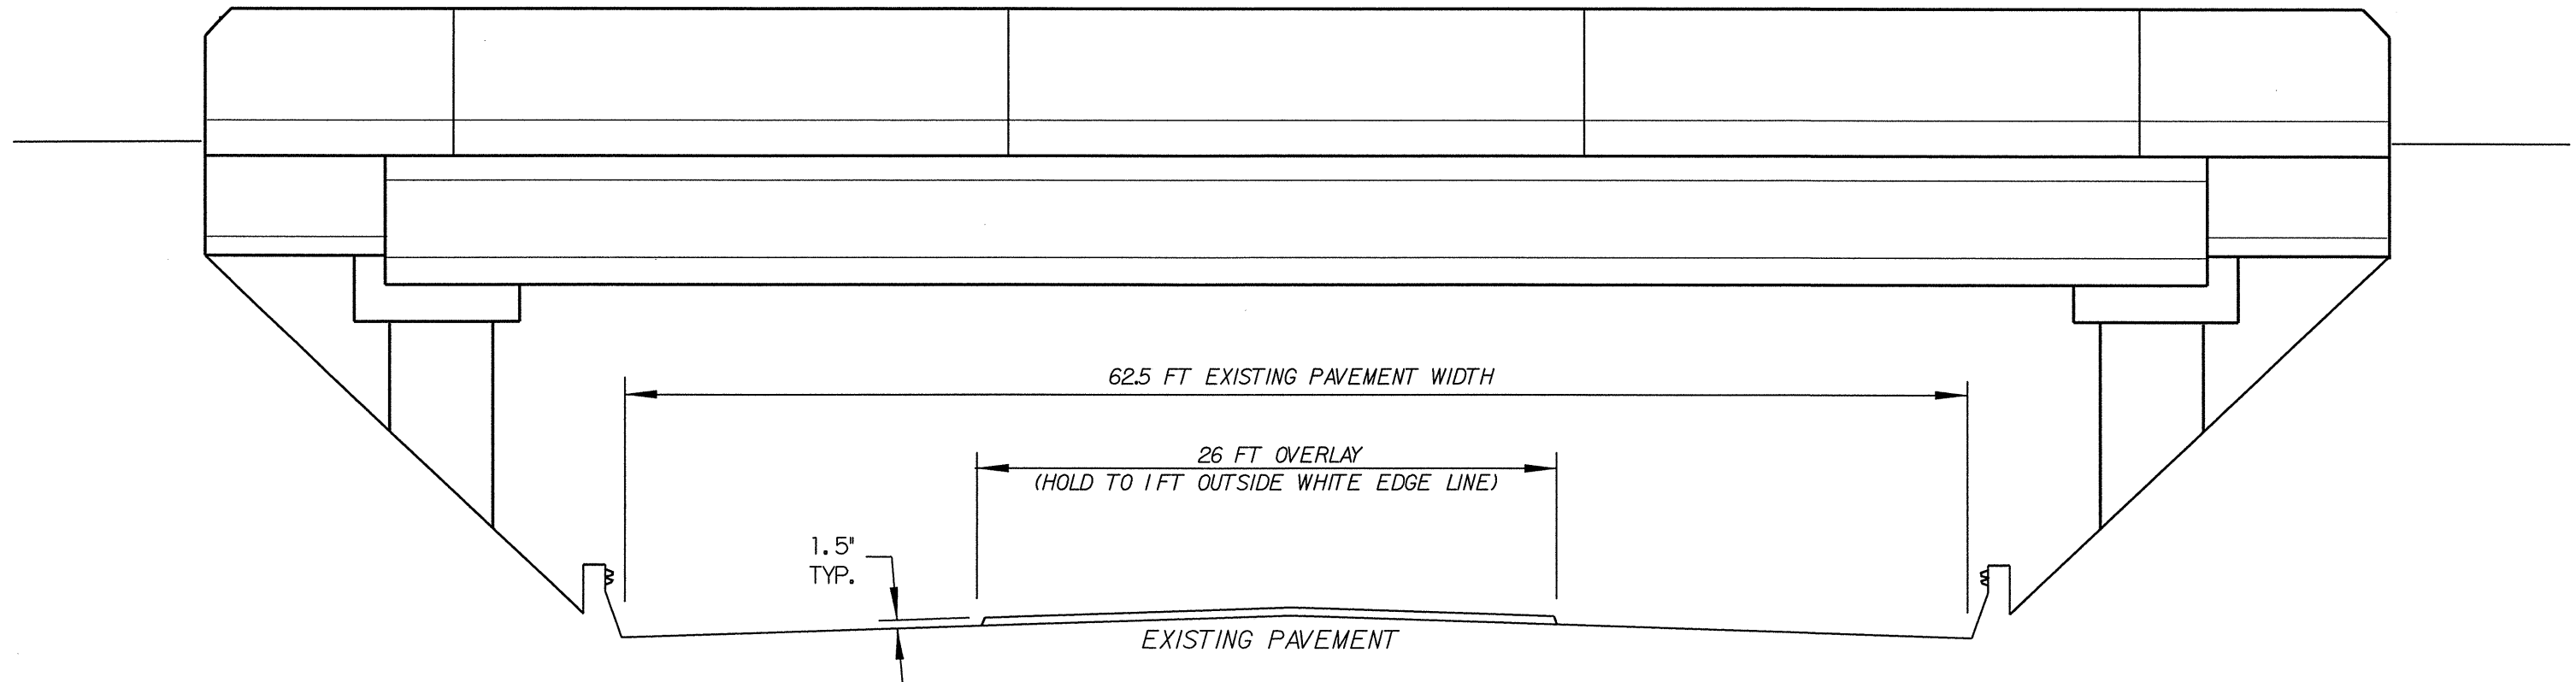

BRIDGE DETAIL NO.5
ELEVATION VIEW EASTBOUND ON
SR 1192 (OLD US 64)
ELEVATION TYPICAL FOR
BRIDGE NO.528 - NB HWY US 52
BRIDGE NO.527 - SB HWY US 52