



DETAIL OF PAVEMENT FEATHERING

NOTE : TIE RAMPS IN AT THE BACK OF GORE

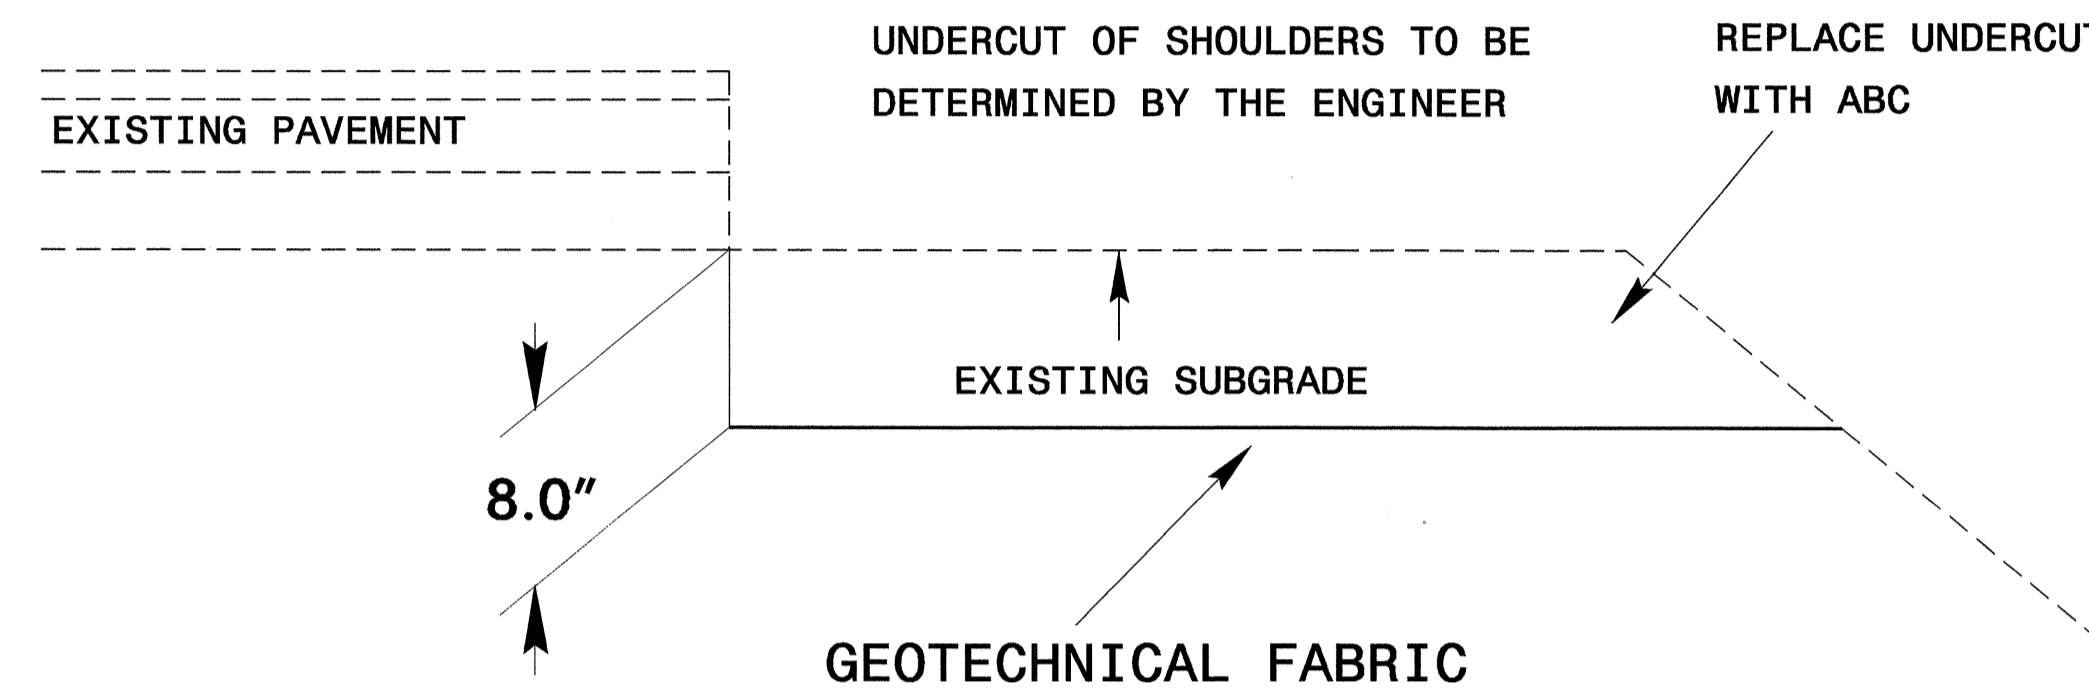

DETAIL SHOWING SHOULDER UNDERCUT

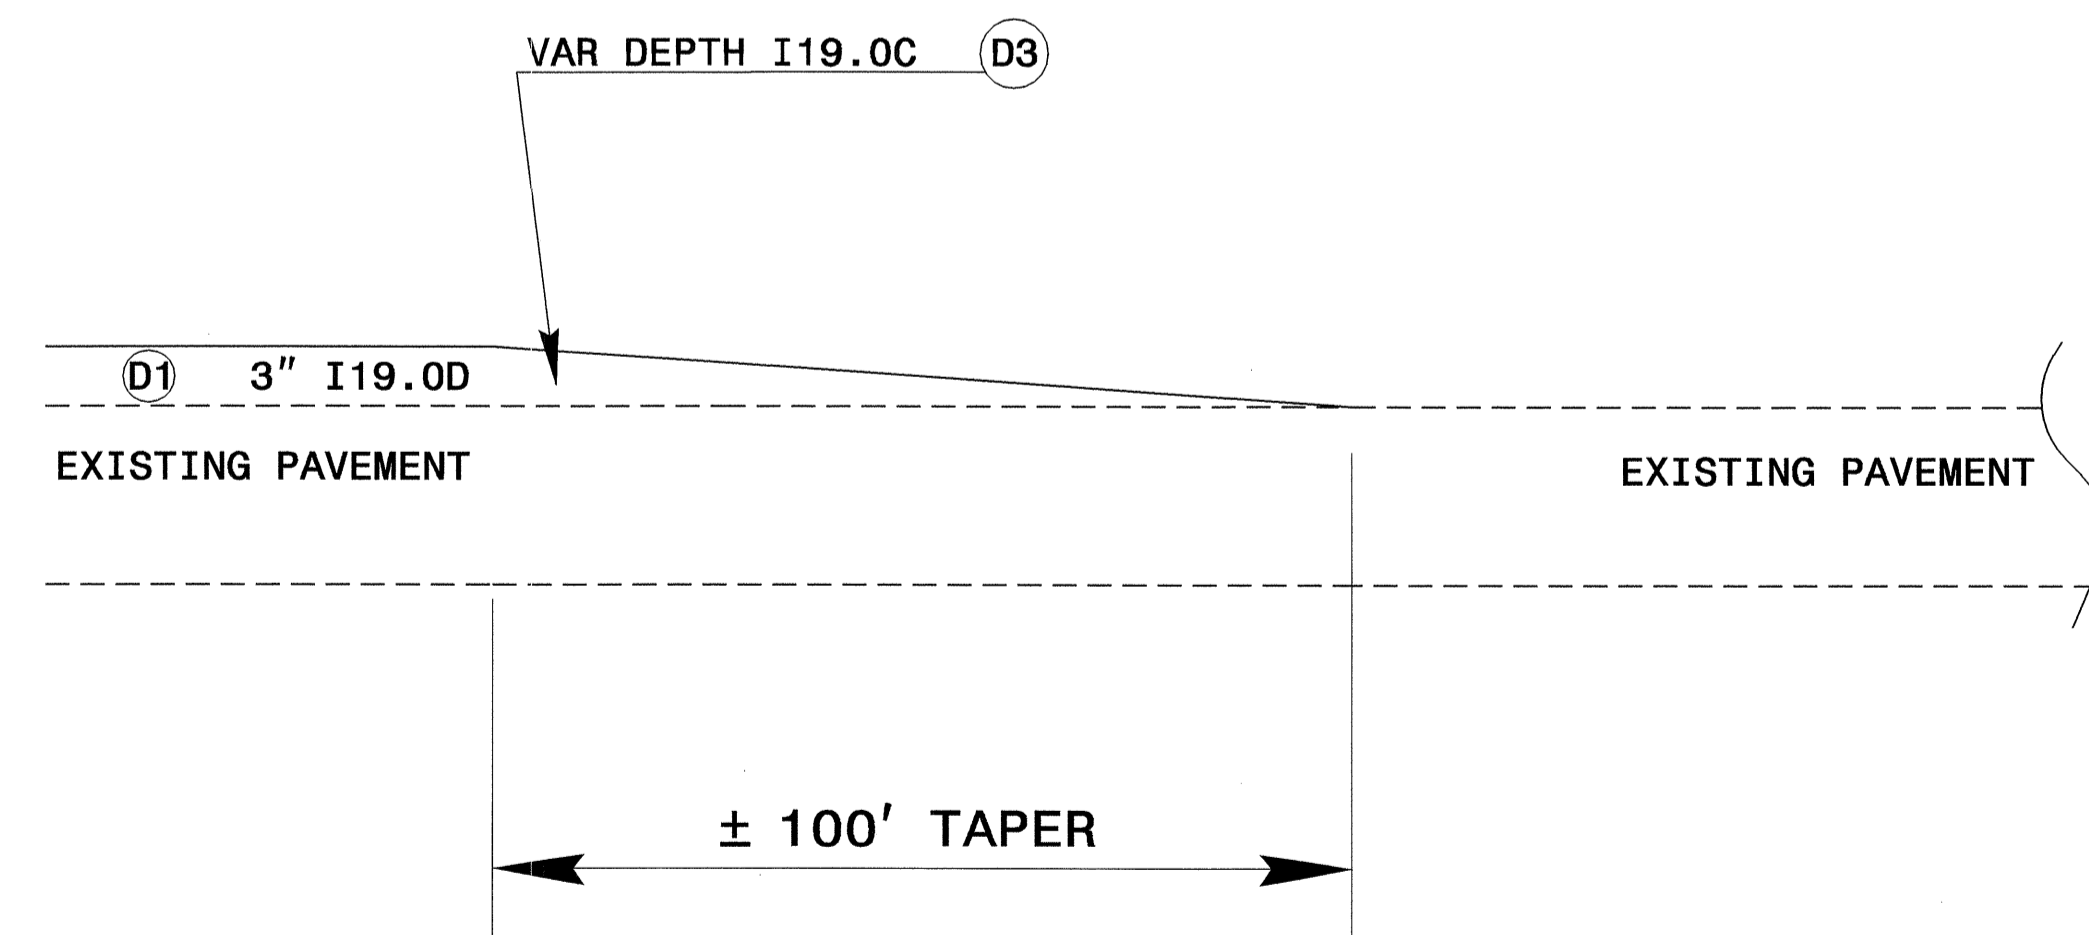

DETAIL SHOWING TEMPORARY TAPERING AND TIE-INS DURING CONSTRUCTION

PROJECT REFERENCE NO. 1-3600		SHEET NO. 2-A	
RW SHEET NO.			
ROADWAY DESIGN ENGINEER 		PAVEMENT DESIGN ENGINEER 	
PAVEMENT SCHEDULE			
C1	3" S9.5D		
C2	1½" S9.5C		
C3	VAR. DEPTH S9.5C		
D1	3" I19.0D		
D2	3½" I19.0C		
D3	VAR. DEPTH I19.0C		
E1	3" B25.0C		
E2	VAR. DEPTH B25.0C		
J	8" ABC		
T	EARTH MATERIAL		
U	EXISTING PAVEMENT		
V	GEOTECHNICAL FABRIC		