

8/17/99

T.I.P.: U-3328

CONTRACT: C201119


TIP NO.	SHEET NO.
U-3328	SIGN-1

STATE OF NORTH CAROLINA
DEPARTMENT OF TRANSPORTATION

SIGNING PLANS

EDGECOMBE COUNTY

LOCATION: US 64 A, FROM PINEHURST DRIVE TO WESTERN RAMP
TERMINAL OF US 64 BYPASS IN ROCKY MOUNT.

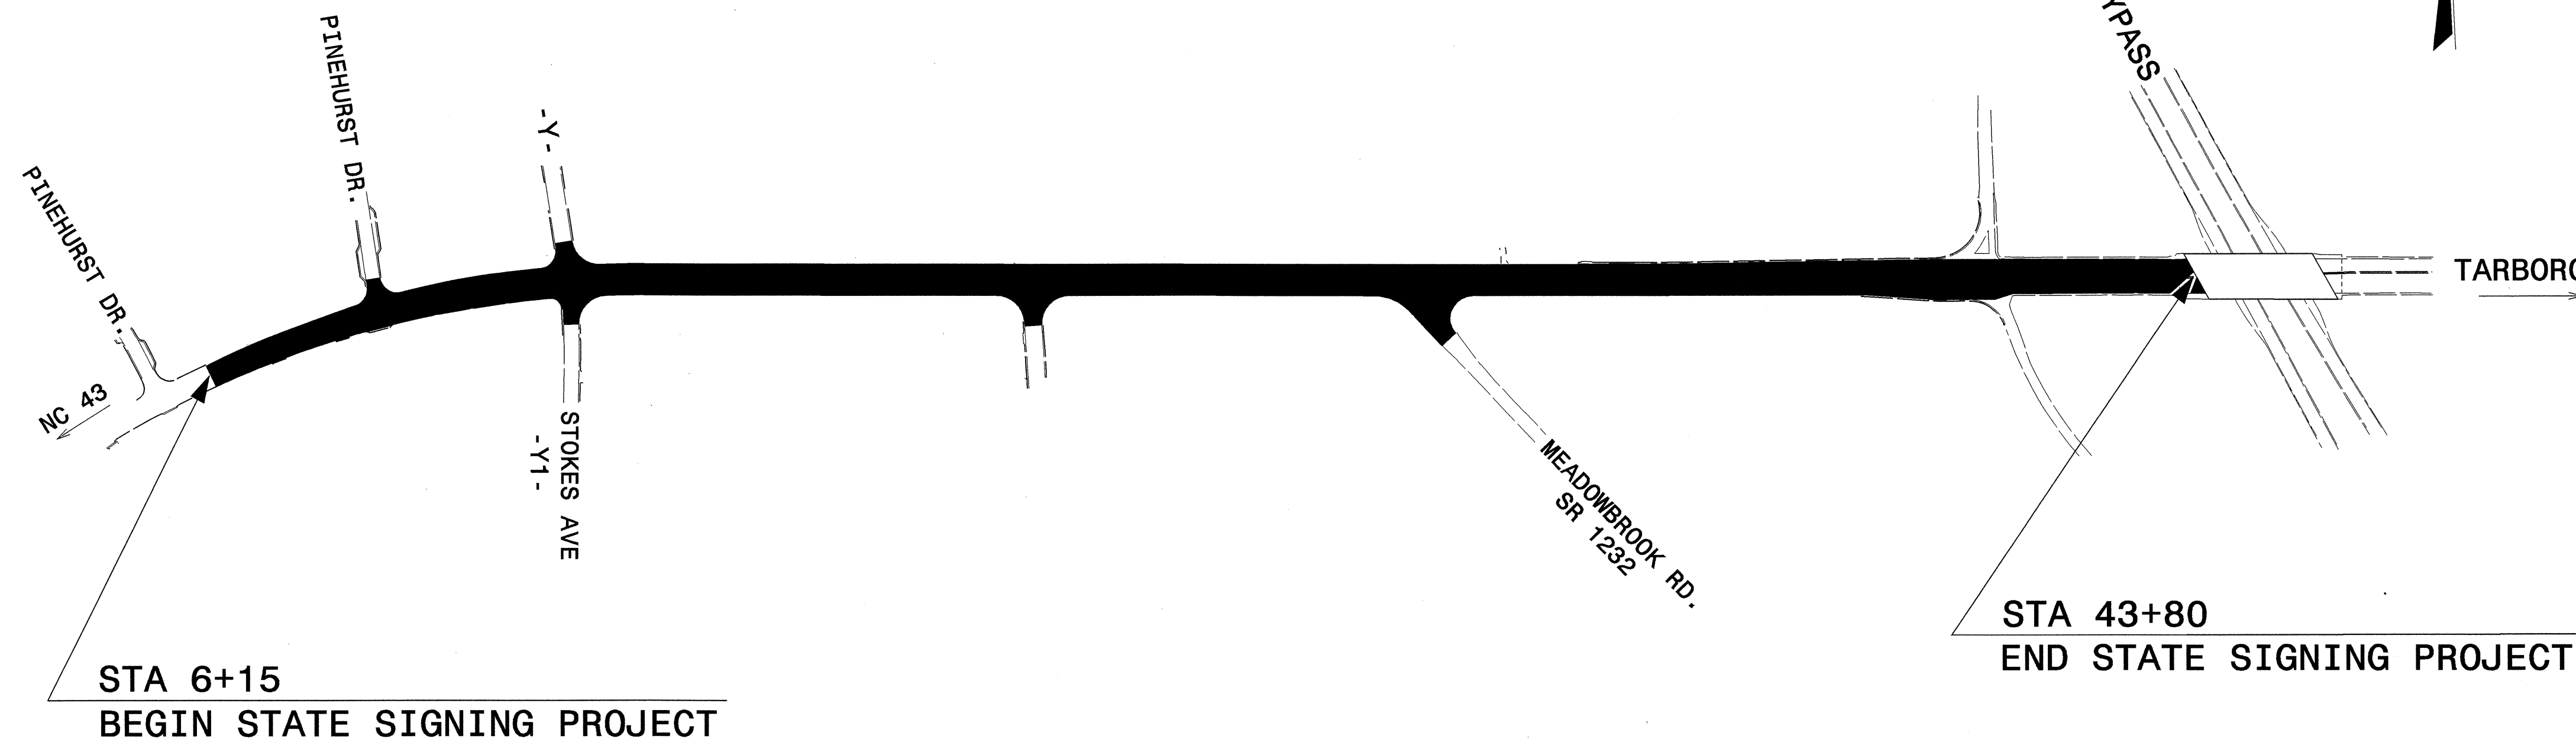

INDEX

SHEET NO.	DESCRIPTION
SIGN-1	TITLE SHEET
SIGN-2	NOTES
SIGN-3	E SHEET
SIGN-4	F SHEET
SIGN-5 thru 7	EXISTING SIGNING PLANS
SIGN-8 thru 10	PROPOSED SIGNING PLANS

SUMMARY OF QUANTITIES

ITEM NO.	DESC. NO.	SECT. NO.	ITEM DESCRIPTION	QUANTITY	UNIT
4072000000	903		SUPPORTS, 3 LB STEEL U-CHANNEL	425	L.F.
4096000000	904		SIGN ERECTION, TYPE D	2	EA.
4102000000	904		SIGN ERECTION, TYPE E	16	EA.
4108000000	904		SIGN ERECTION, TYPE F	5	EA.
4155000000	907		DISPOSAL OF SIGN SYSTEM, U-CHANNEL	26	EA.

901.50
904.10
904.50

PLAN PREPARED BY: N.C.D.O.T. SIGNING SECTION

RON KING, P.E. SIGNING ENGINEER
A. I. ALQUDWAH, P.E. SIGNING PROJECT ENGINEER
D. M. EATON SIGNING PROJ. DESIGN ENGINEER
D. IVES SIGNING DESIGN ENGINEER

