

STATE OF NORTH CAROLINA
DIVISION OF HIGHWAYS


T.I.P. NO.	SHEET NO.
U-3328	UO-1

**UTILITY BY OTHERS PLANS
EDGEcombe COUNTY**

**LOCATION: US 64 BUS. (RALEIGH ST.), FROM PINEHURST DRIVE TO
US 64 BYPASS IN ROCKY MOUNT.**

**TYPE OF WORK: GRADING, DRAINAGE, PAVING, CURB & GUTTER,
AND TRAFFIC SIGNAL.**


See Sheet 1-A For Index of Sheets

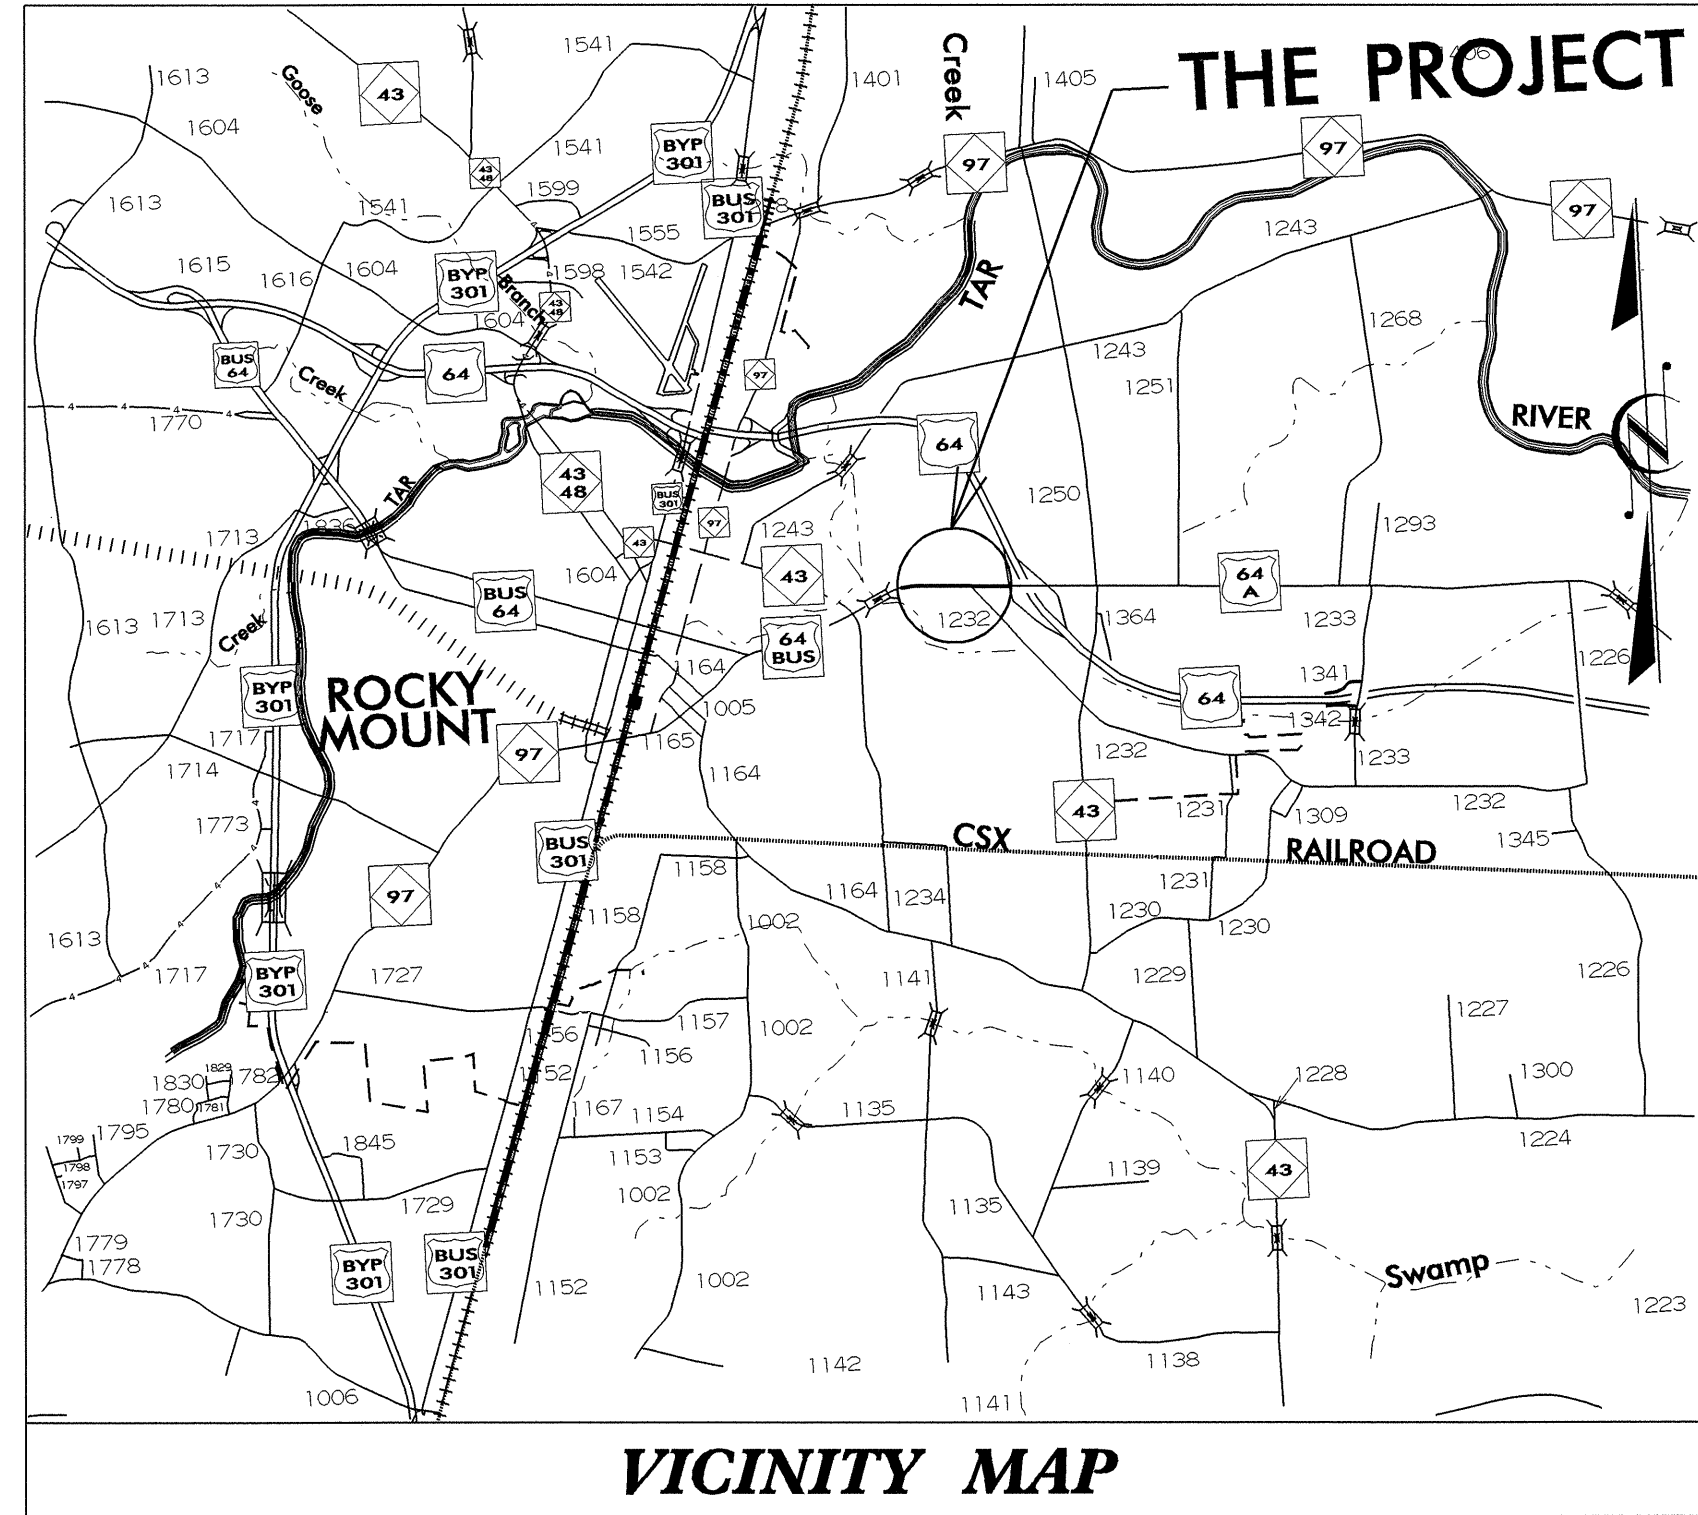

VICINITY MAP



TIP: U-3328

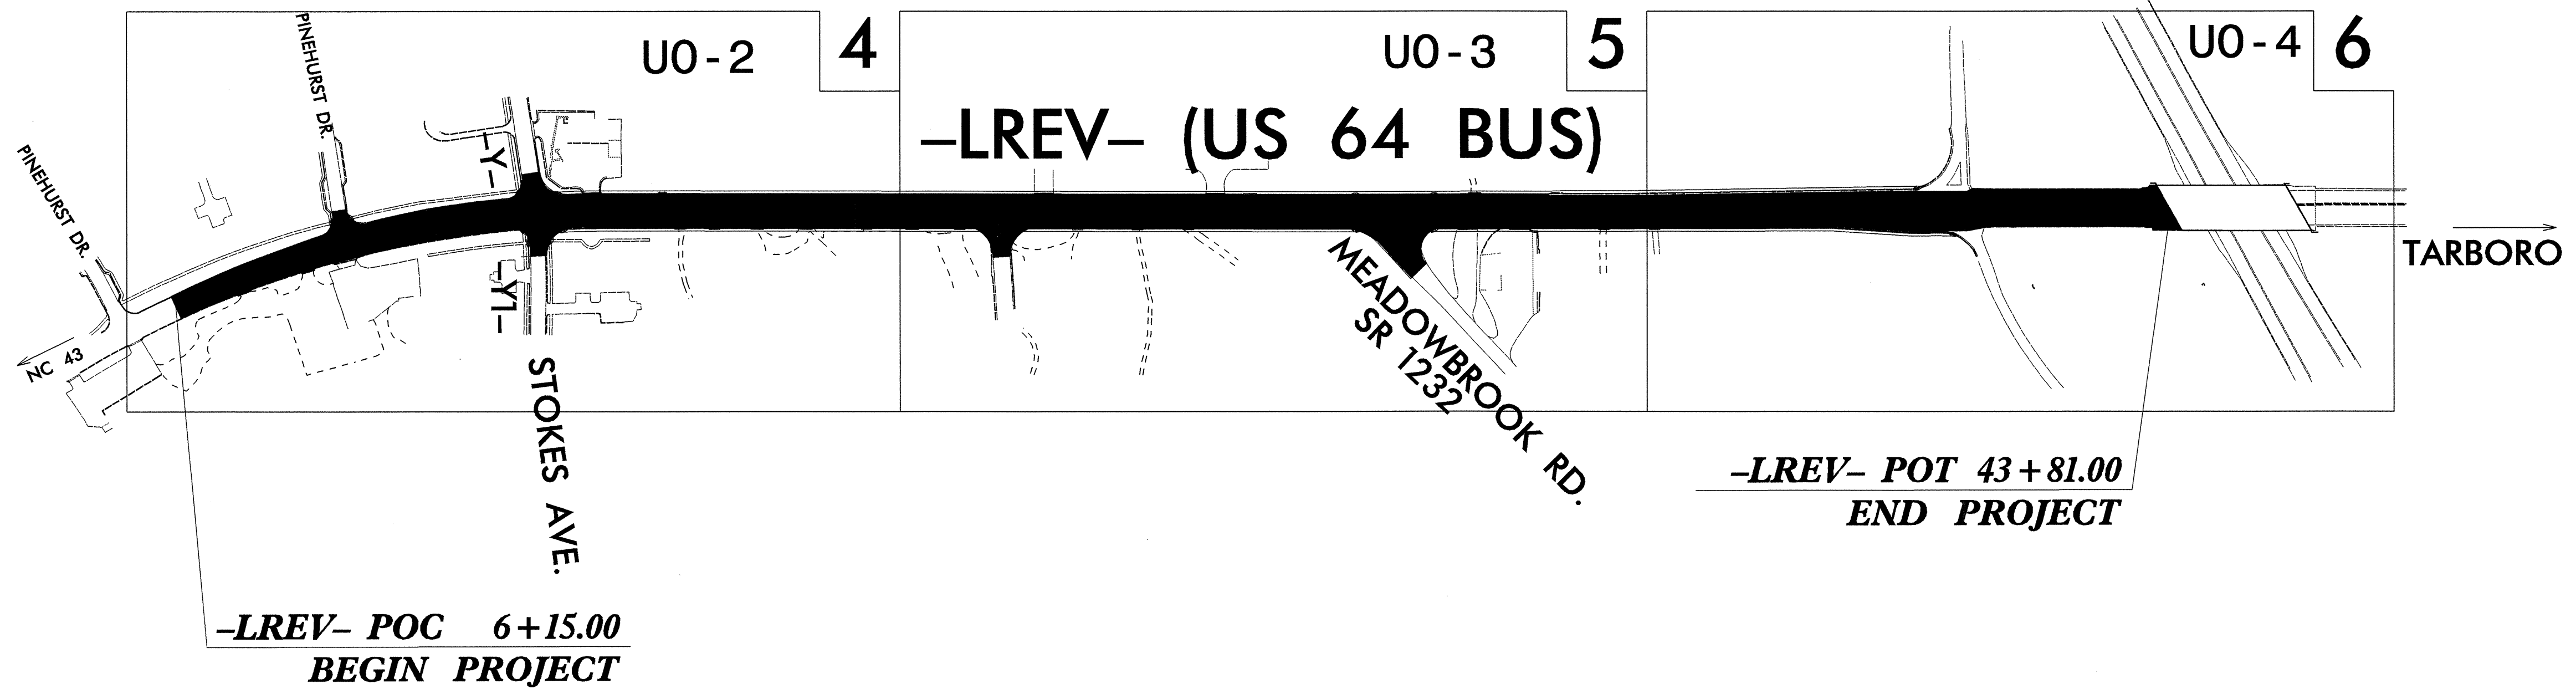

INDEX OF SHEETS	
<u>SHEET NO.</u>	<u>DESCRIPTION</u>
UO-1	TITLE SHEET
UO-2 THRU UO-4	UTILITY BY OTHERS PLAN SHEETS

UTILITIES BY OTHERES ON PROJECT
(1) CITY OF ROCKY MOUNT (POWER)
(2) SPRINT TELEPHONE COMPANY
(3) COX COMMUNICATION COMPANY
(4) CITY OF ROCKY MOUNT (GAS)
(5) CITY OF ROCKY MOUNT (WATER & SEWER)