




8/22/99



PROJ. REFERENCE NO.
U-3328

SHEET NO.
X-2

70 60 50 40 30 20 10 0 10 20 30 40 50 60 70

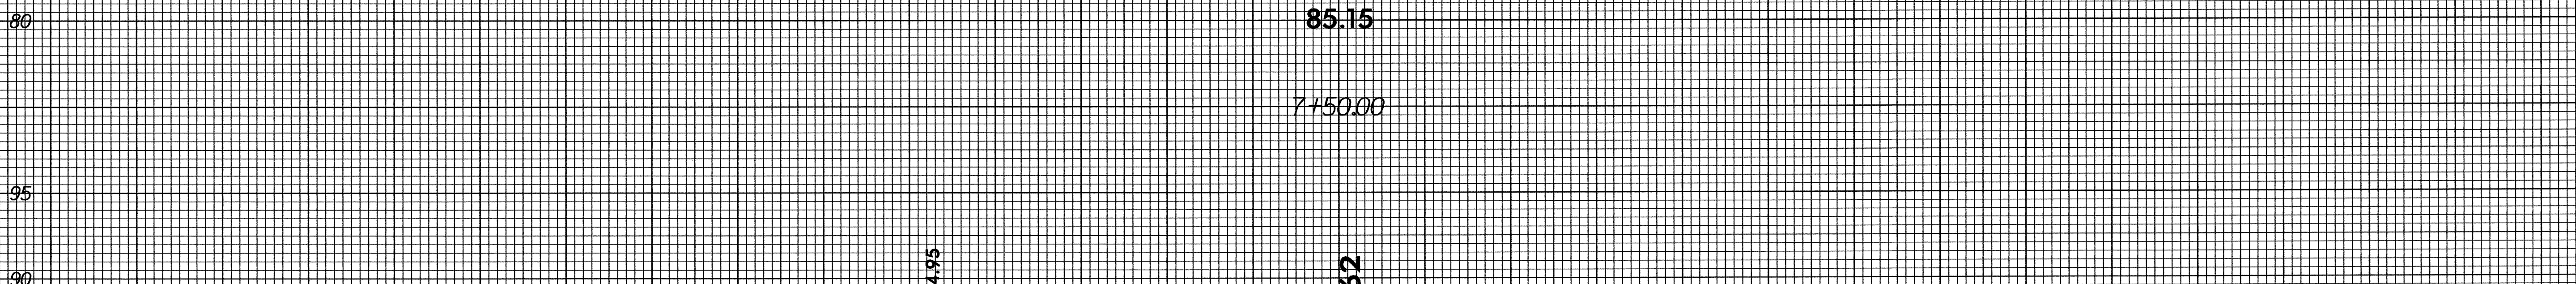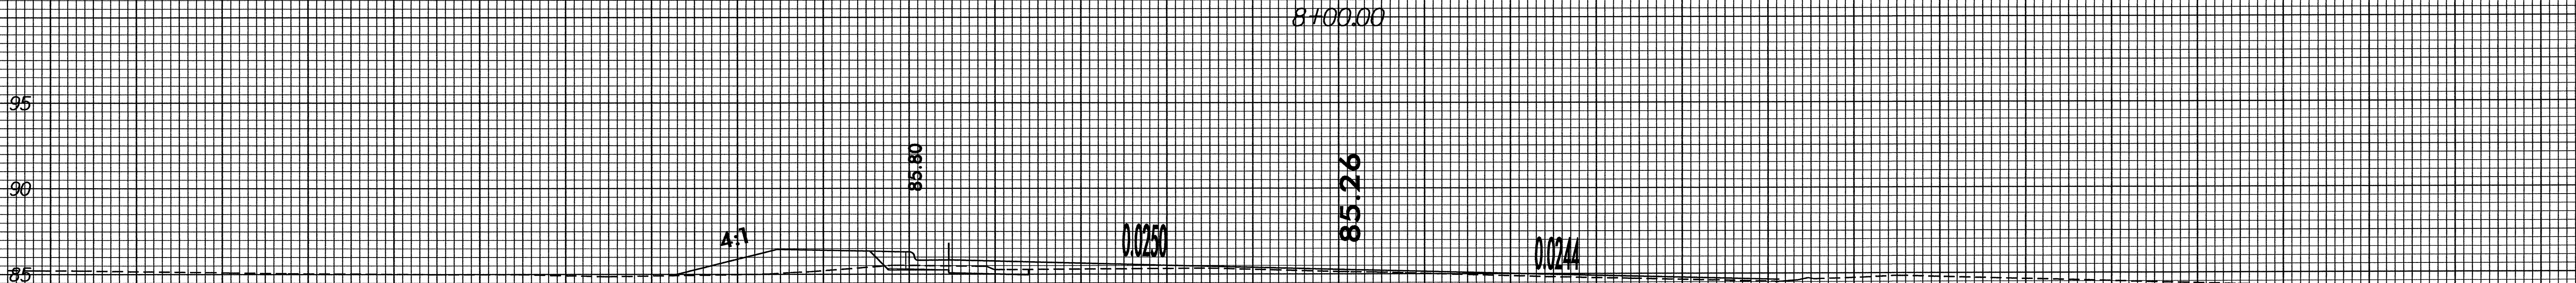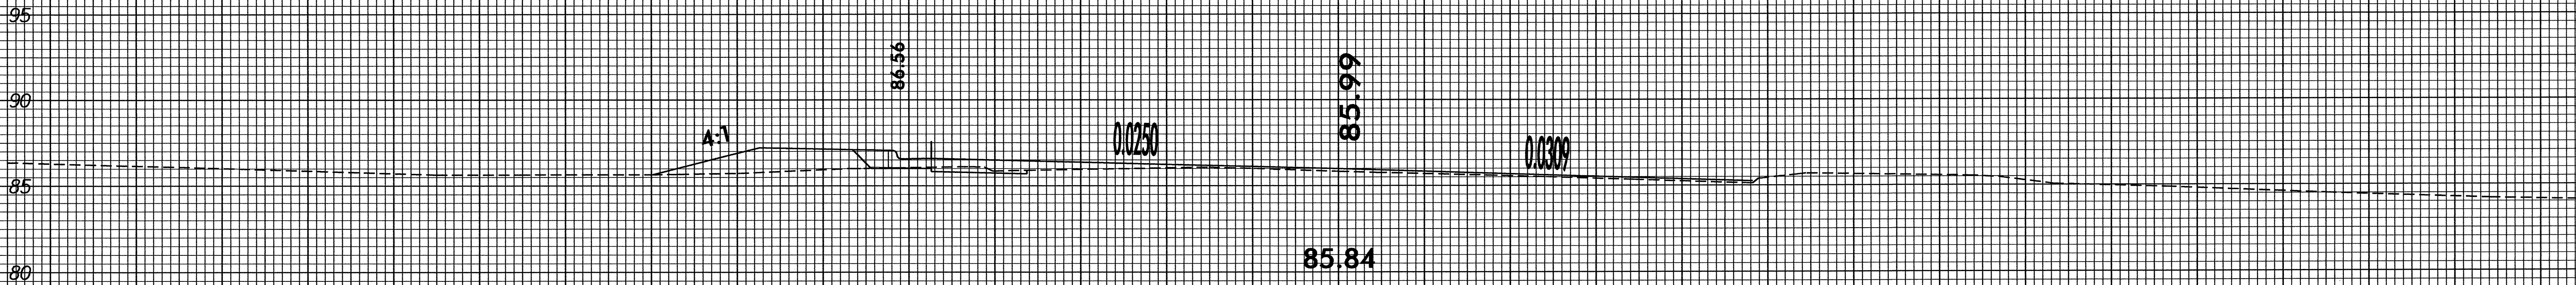

84.49
7100.00
LREV

70 60 50 40 30 20 10 0 10 20 30 40 50 60 70

26-AUG-2004 10:10
P:\RDY\U3328\U3328.DOC4.XPL.DGN
detritage AT D:\CAD\214741