




SHEET NO. 25 OF 26
 FORSYTH COUNTY
 WORK ORDER NOS. 9CR.10341.3,
 9CR.20341.3, 9CR.303409.3,
 9CR.303418.3, 9CR.303423.3,
 9CR.303426.3, 9CR.303428.3,
 9CR.303499.3
 NCMA WORK ORDER NOS. 36913,
 37784, 37785, 37786, 37787,
 (STOKES) 37807
 DETAIL SHEET (2 OF 3)

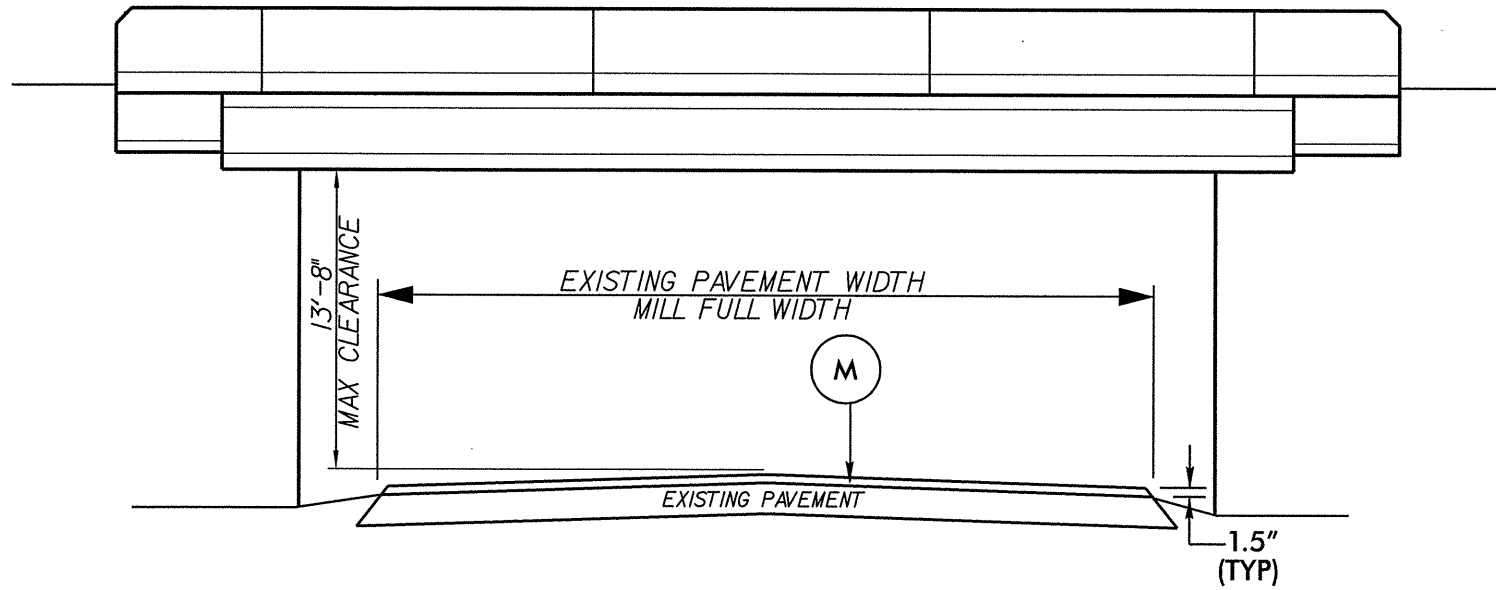

DETAIL NO. 4
 ELEVATION FOR
 BRIDGE NO. R251
 (MAP NO. 12 ONLY)

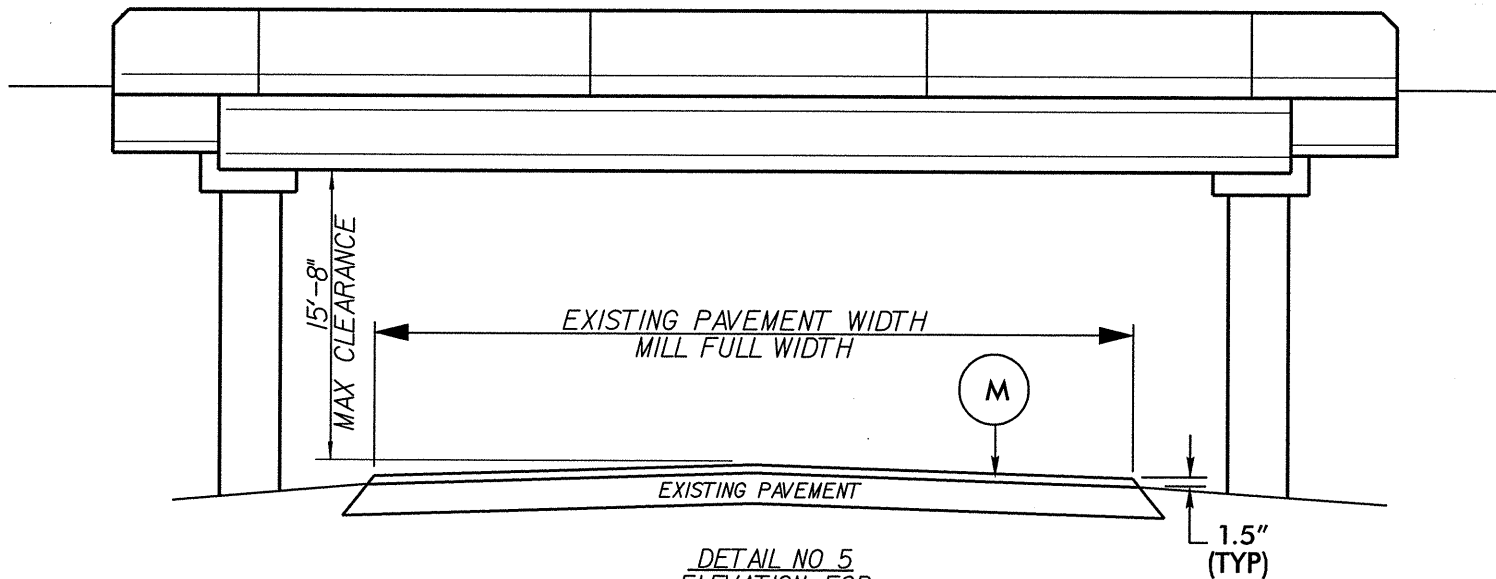

DETAIL NO. 5
 ELEVATION FOR
 BRIDGE NO. 335
 (US 52 SBL OVERPASS)
 (MAP 22 ONLY)

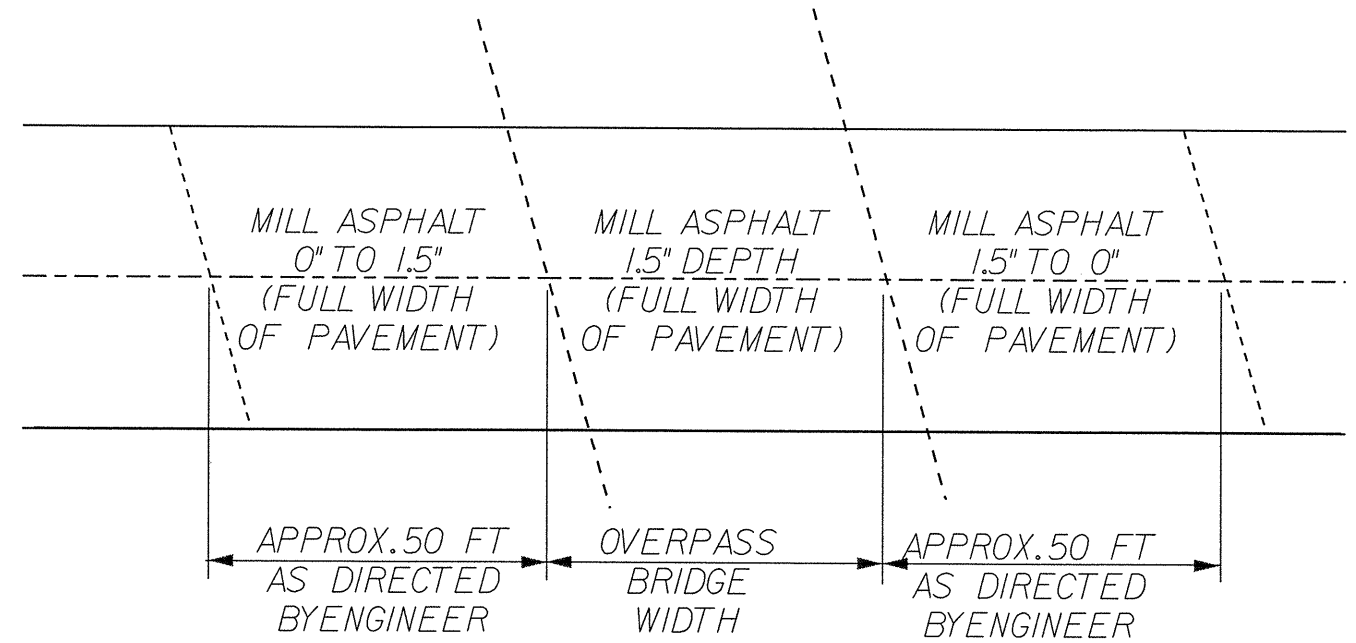

DETAIL NO. 6
 PLAN VIEW FOR
 MILLING ASPHALT PAVEMENT
 UNDER OVERPASS