


PROJECT REFERENCE NO.	SHEET NO.
1-2102	8 3
R/W SHEET NO.	8
ROADWAY DESIGN ENGINEER	HYDRAULICS ENGINEER
INCOMPLETE PLANS DO NOT USE FOR R/W ACQUISITION	
PRELIMINARY PLANS DO NOT USE FOR CONSTRUCTION	

8/17/99

REVISIONS

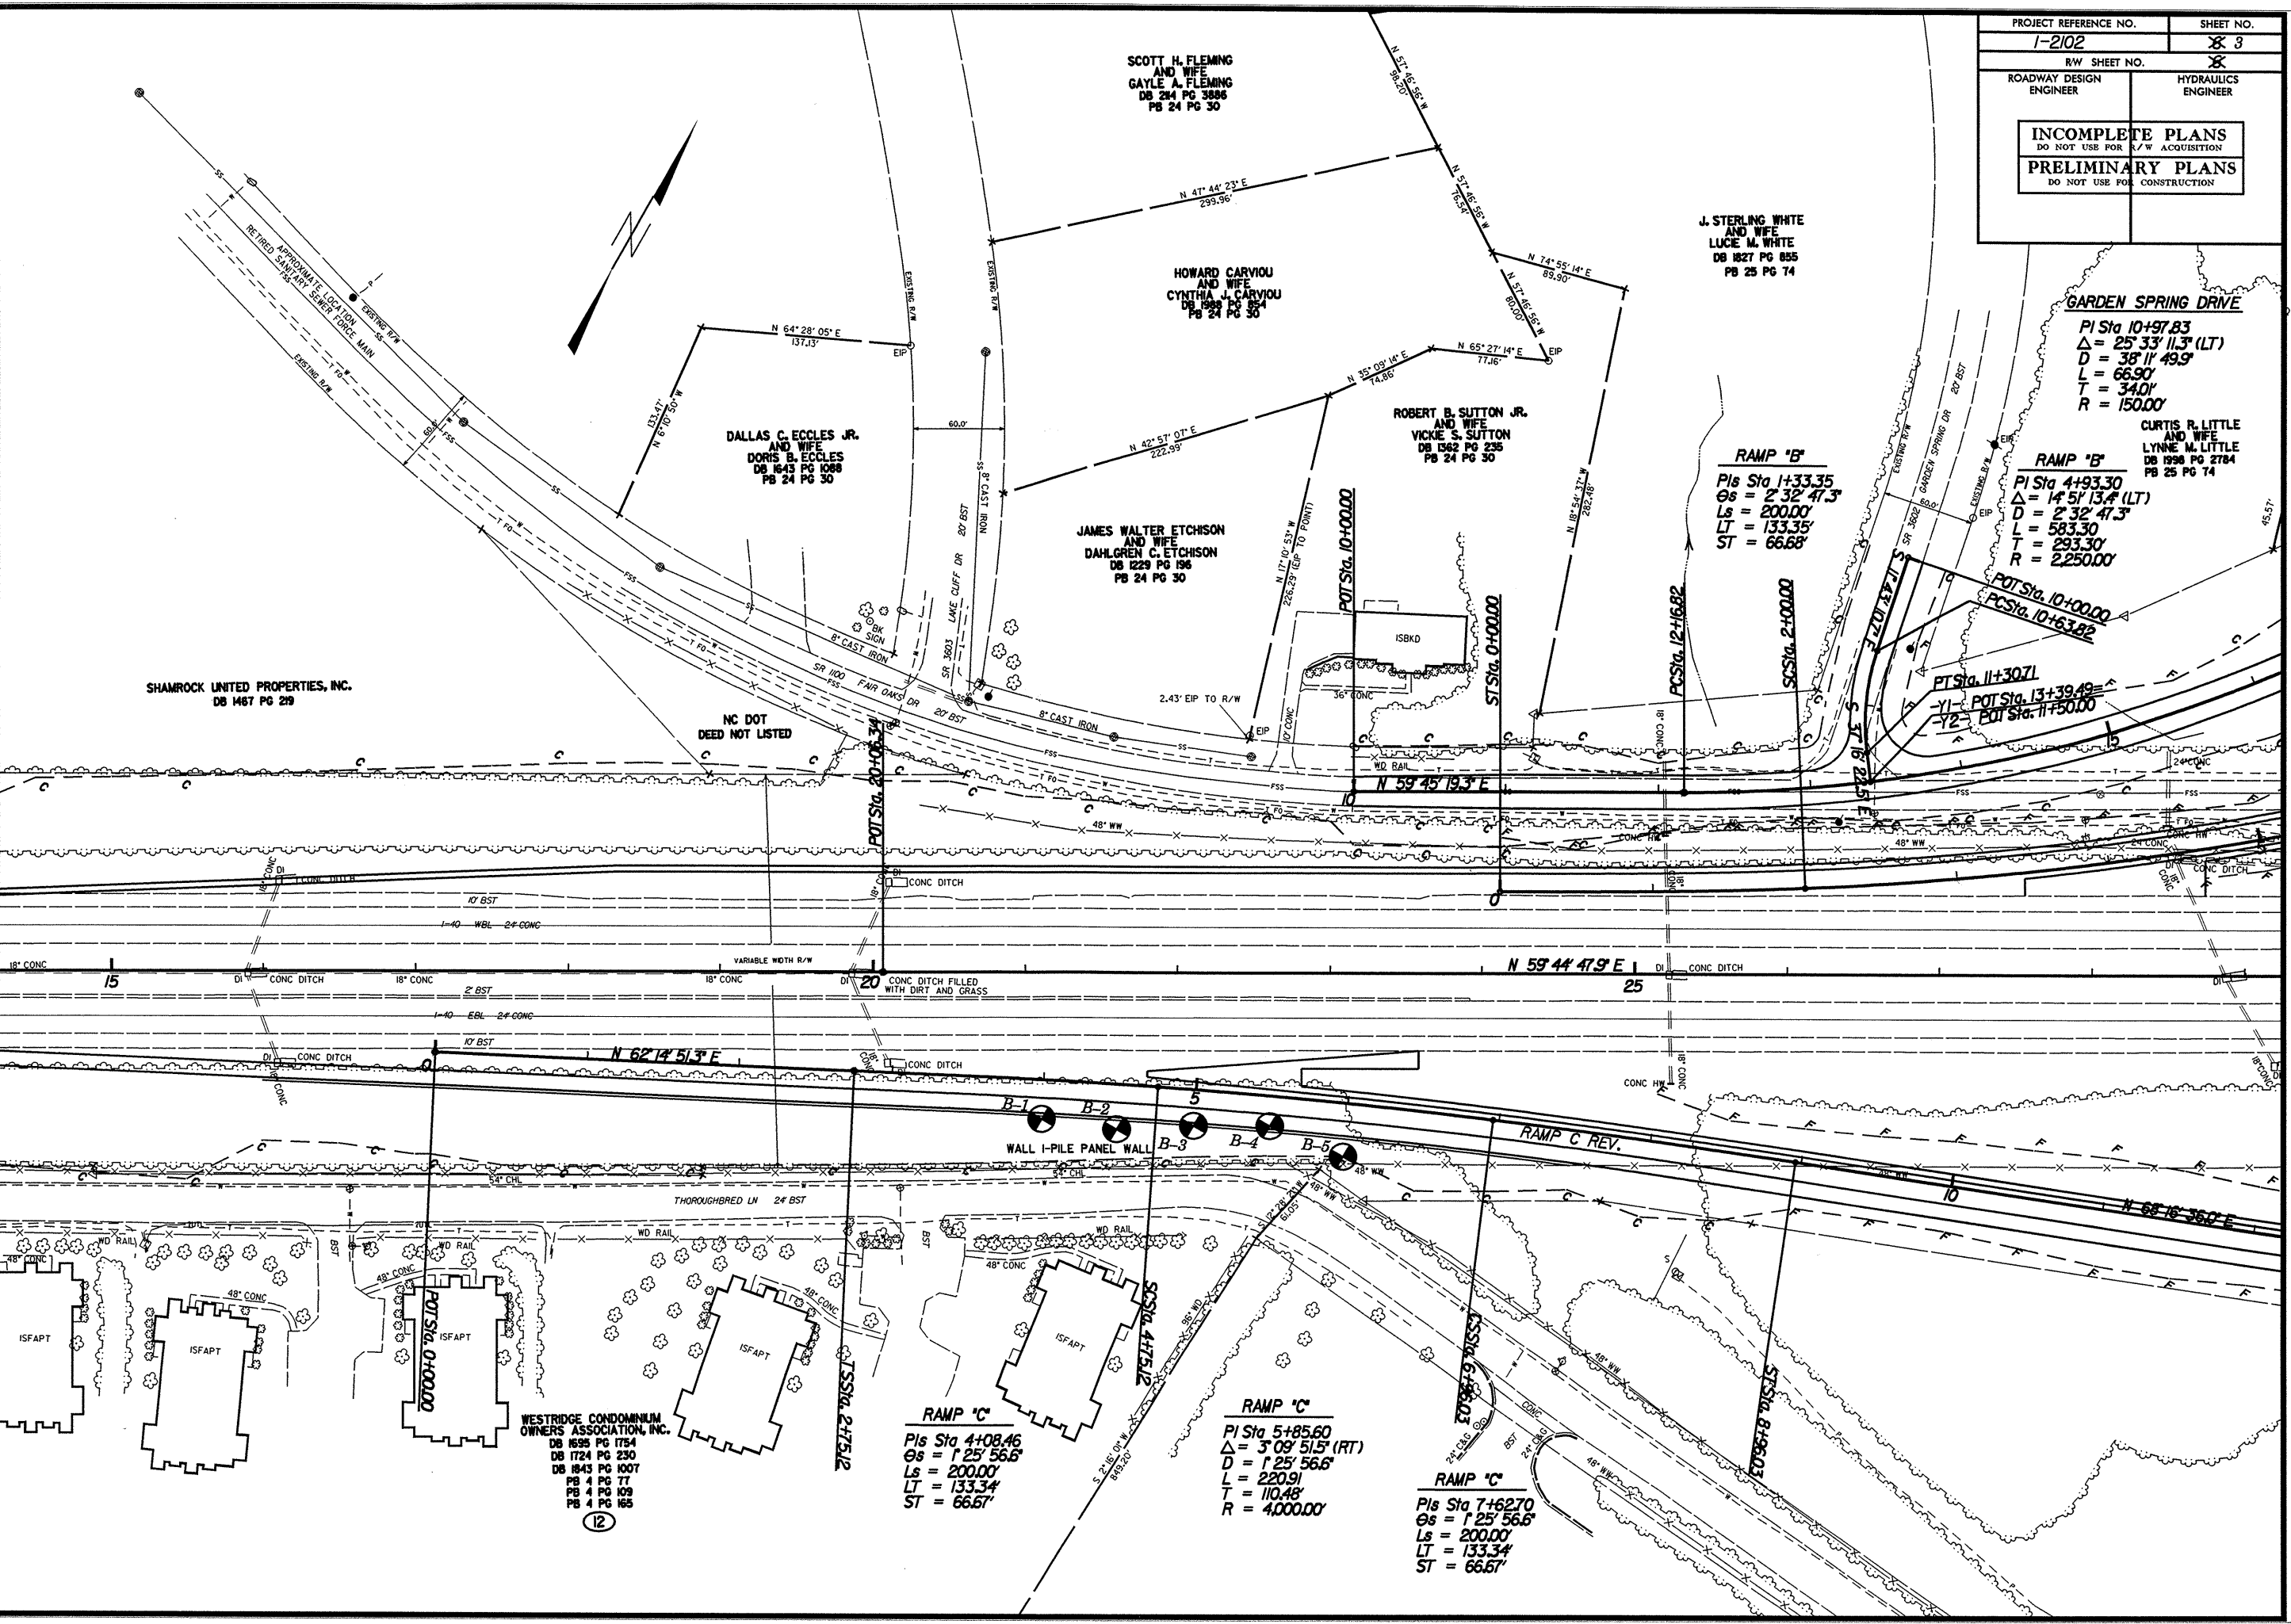

SCOTT H. FLEMING
AND WIFE
GAYLE A. FLEMING
DB 24 PG 3885
PB 24 PG 30

HOWARD CARVIOU
AND WIFE
CYNTHIA J. CARVIOU
DB 1989 PG 354
PB 24 PG 30

J. STERLING WHITE
AND WIFE
LUCIE M. WHITE
DB 1827 PG 895
PB 25 PG 74

DALLAS C. ECCLES JR.
AND WIFE
DORIS B. ECCLES
DB 1643 PG 1088
PB 24 PG 30

ROBERT B. SUTTON JR.
AND WIFE
VICKIE S. SUTTON
DB 1562 PG 235
PB 24 PG 30

JAMES WALTER ETCHISON
AND WIFE
DAHLGREN C. ETCHISON
DB 1229 PG 196
PB 24 PG 30

SHAMROCK UNITED PROPERTIES, INC.
DB 1467 PG 219

NC DOT
DEED NOT LISTED

GARDEN SPRING DRIVE
 PI Sta 10+97.83
 $\Delta = 25' 33" 11.3' (LT)$
 $D = 38' 11" 49.9'$
 $L = 66.90'$
 $T = 34.01'$
 $R = 150.00'$

RAMP 'B'
 PIs Sta 1+33.35
 $\Theta_s = 2' 32' 47.3"$
 $L_s = 200.00'$
 $LT = 133.35'$
 $ST = 66.68'$

RAMP 'B'
 PI Sta 4+93.30
 $\Delta = 14' 51" 13.4' (LT)$
 $D = 2' 32' 47.3"$
 $L = 583.30'$
 $T = 293.30'$
 $R = 2250.00'$

CURTIS R. LITTLE
AND WIFE
LYNNE M. LITTLE
DB 1998 PG 2784
PB 25 PG 74

RAMP 'C'
 PIs Sta 4+08.46
 $\Theta_s = 1' 25' 56.6"$
 $L_s = 200.00'$
 $LT = 133.34'$
 $ST = 66.67'$

RAMP 'C'
 PI Sta 5+85.60
 $\Delta = 3' 09' 51.5' (RT)$
 $D = 1' 25' 56.6"$
 $L = 220.91'$
 $T = 110.48'$
 $R = 4,000.00'$

RAMP 'C'
 PIs Sta 7+62.70
 $\Theta_s = 1' 25' 56.6"$
 $L_s = 200.00'$
 $LT = 133.34'$
 $ST = 66.67'$

WESTRIDGE CONDOMINIUM
OWNERS ASSOCIATION, INC.
DB 1635 PG 1754
DB 1724 PG 230
DB 1843 PG 1007
PB 4 PG 77
PB 4 PG 109
PB 4 PG 185

(12)