

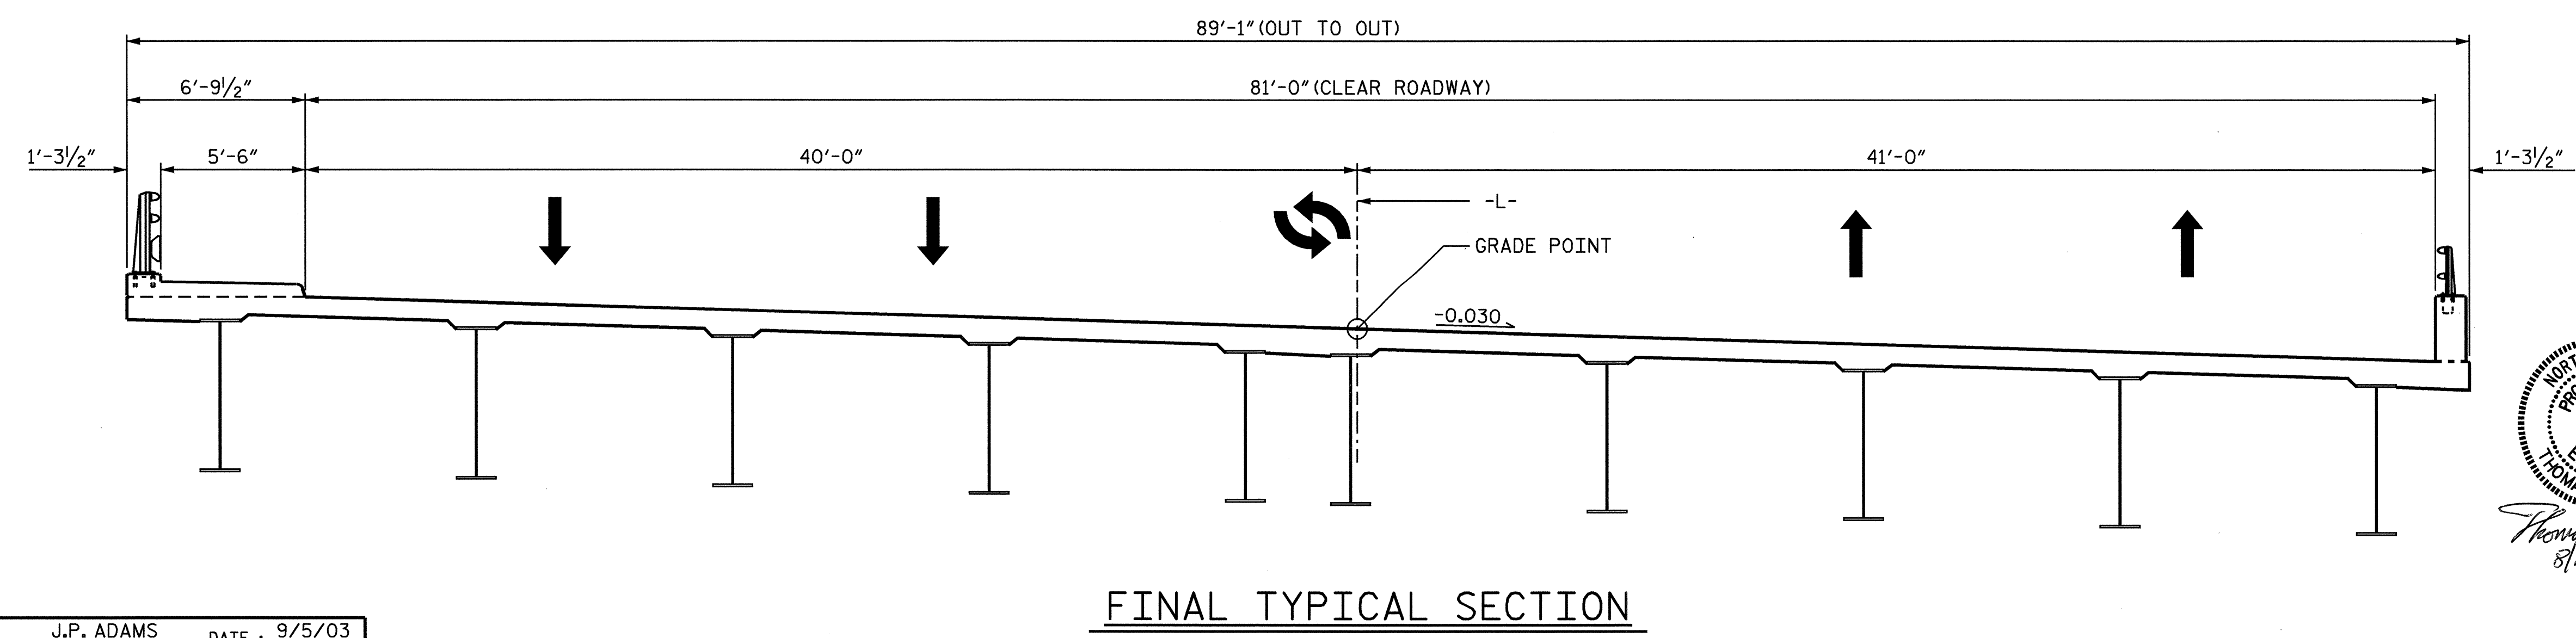
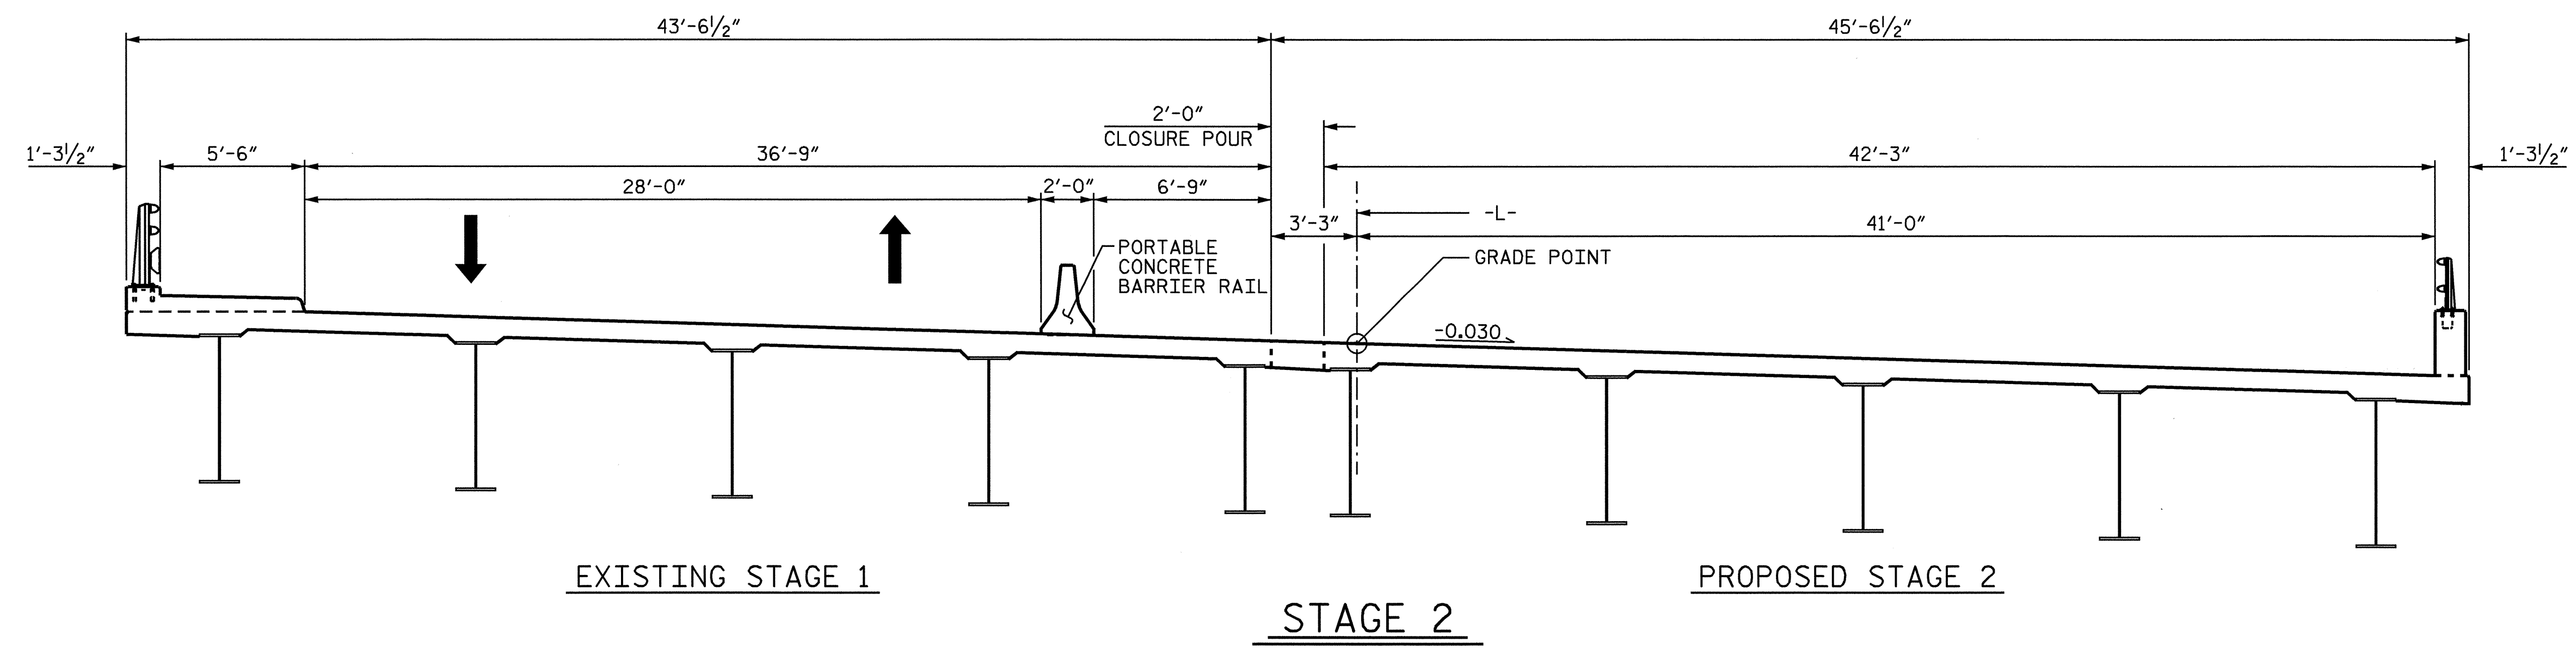


NOTES
FOR PHASING AND MAINTENANCE OF TRAFFIC, SEE TRAFFIC CONTROL PLANS.
SEE TRAFFIC CONTROL PLANS FOR LOCATION AND PAY LIMITS OF THE PORTABLE CONCRETE BARRIER RAIL.

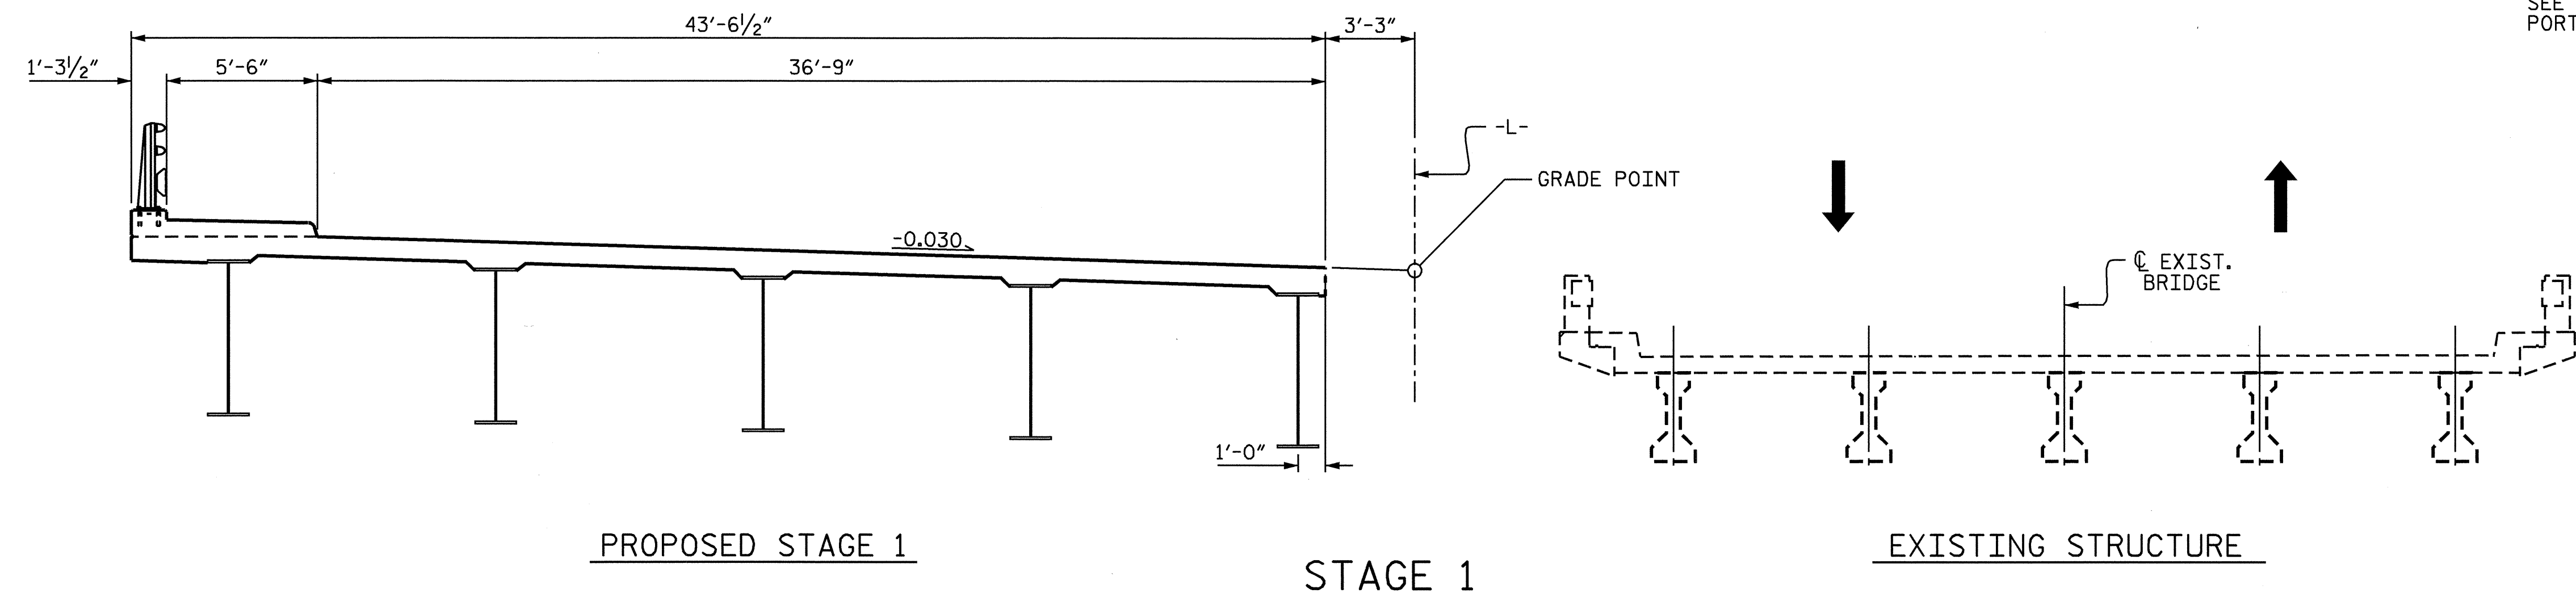

FINAL TYPICAL SECTION

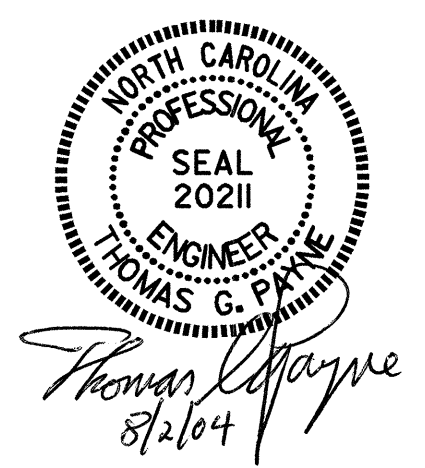

PROJECT NO. I-2102
FORSYTH COUNTY
STATION: 20+71.54 -L-

STATE OF NORTH CAROLINA
DEPARTMENT OF TRANSPORTATION
RALEIGH
CONSTRUCTION SEQUENCE

DRAWN BY : J.P. ADAMS DATE : 9/5/03
CHECKED BY : S.H. SOCKWELL DATE : 10/2/03

REVISIONS						SHEET NO.
NO.	BY:	DATE:	NO.	BY:	DATE:	S-4
1			3			TOTAL SHEETS
2			4			51