




8/23/99

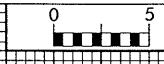

PROJ. REFERENCE NO.
I-2102

SHEET NO.
X-74

40 30 20 10 0 10 20 30 40 50 60 70 80 90 100

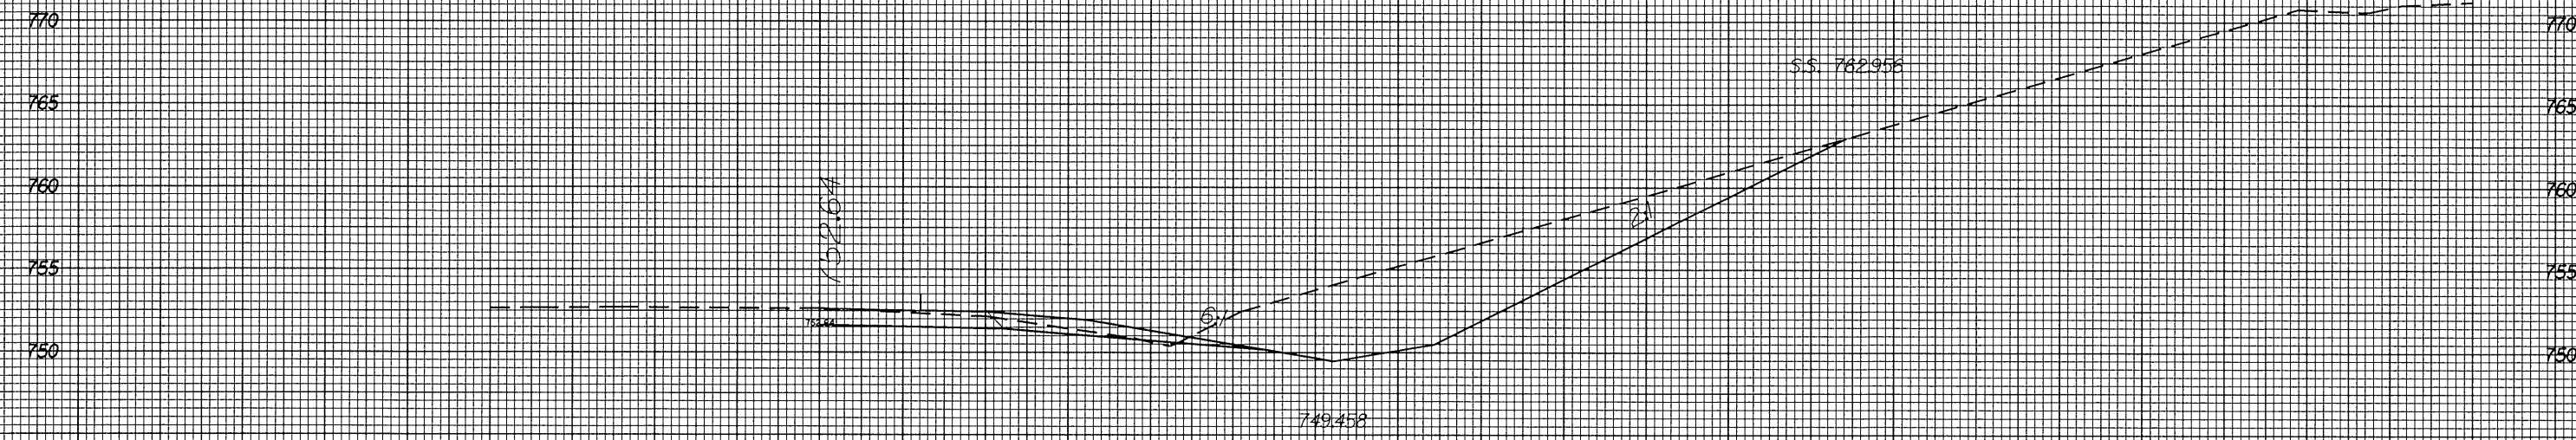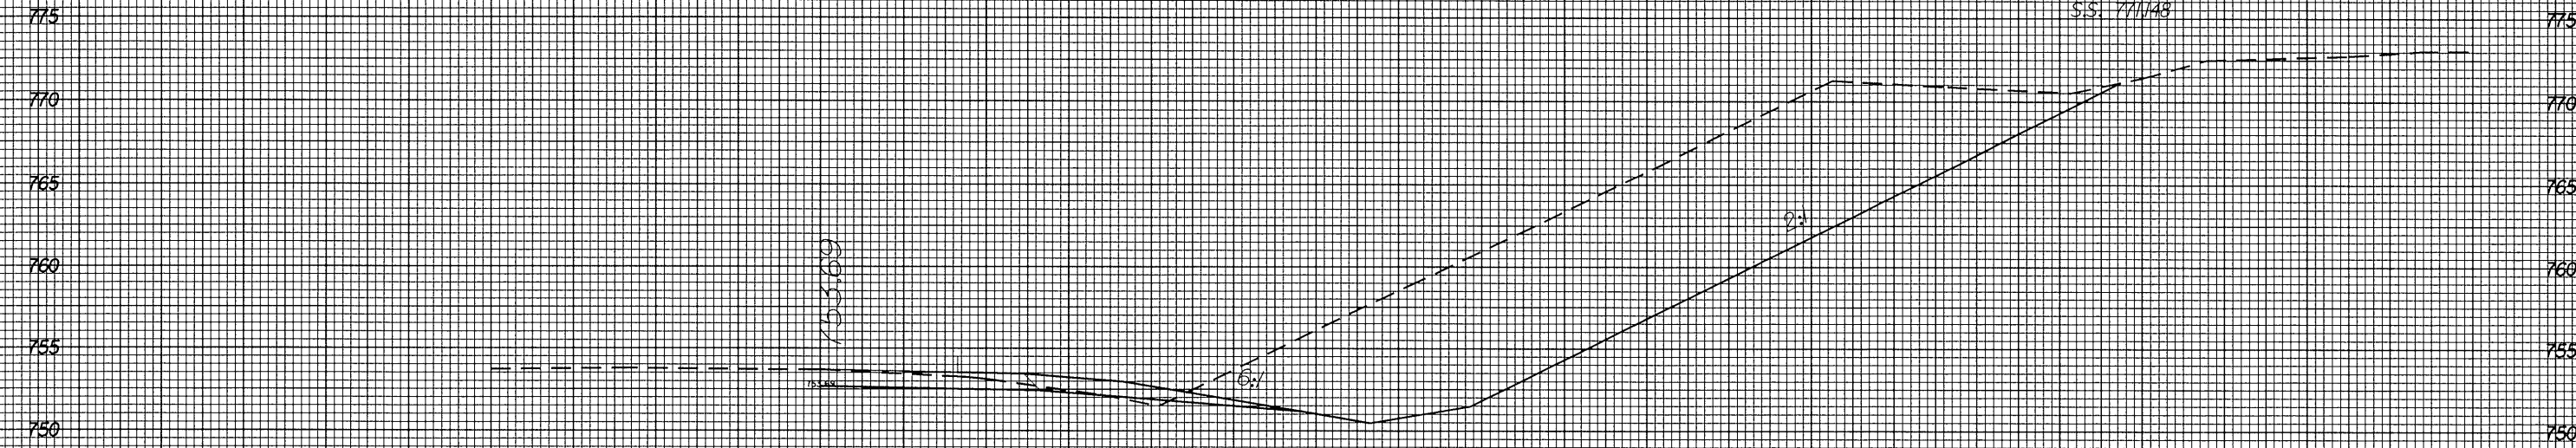

40 30 20 10 0 10 20 30 40 50 60 70 80 90 100

CR:WIN:2004:1416
8/23/99 10:48:11 AM
51000011

140RTEP