

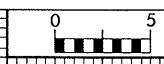
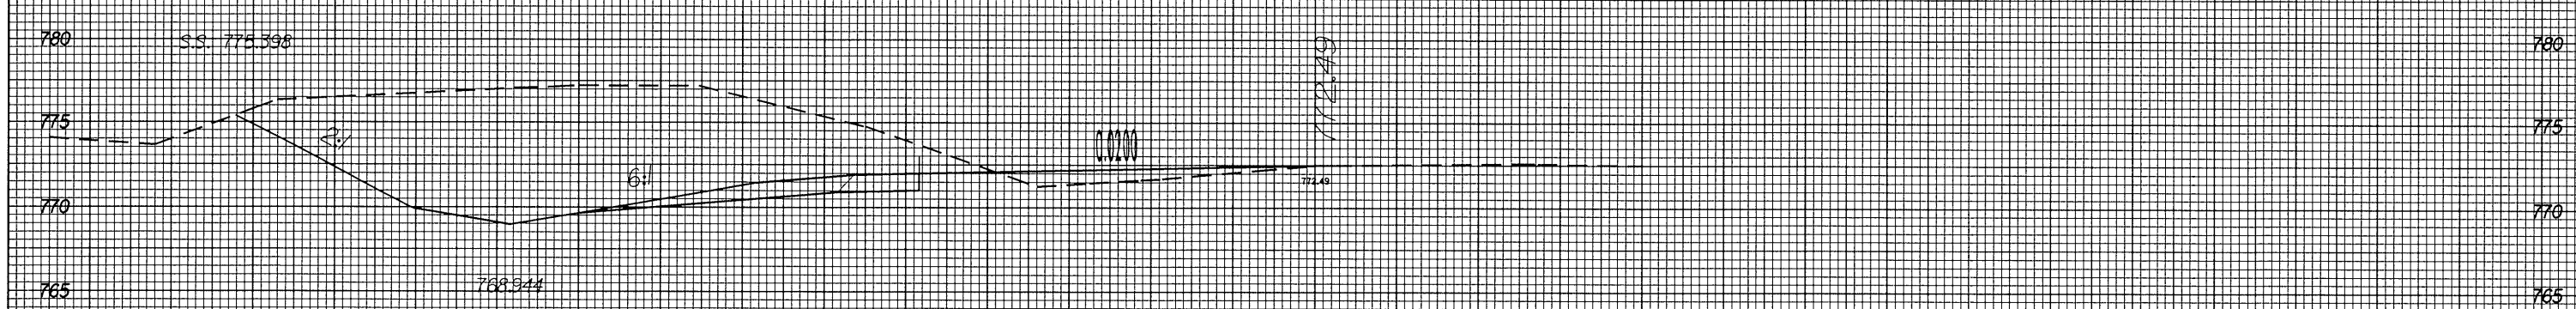


8/23/99

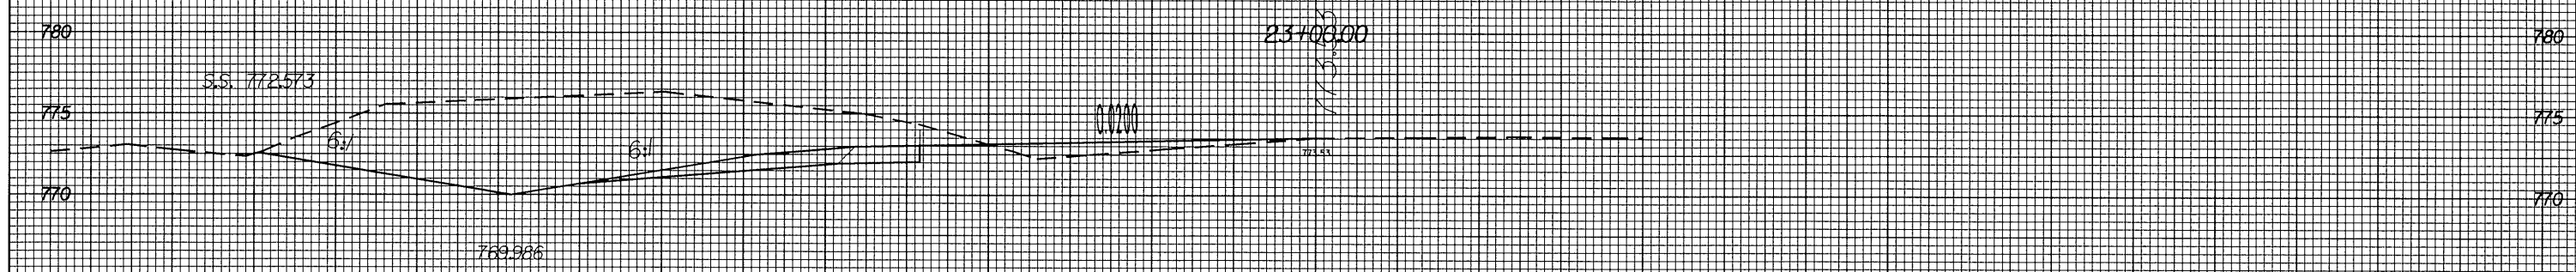

PROJ. REFERENCE NO.	SHEET NO.
I-2102	X-72

70 60 50 40 30 20 10 0 10 20 30 40 50 60 70

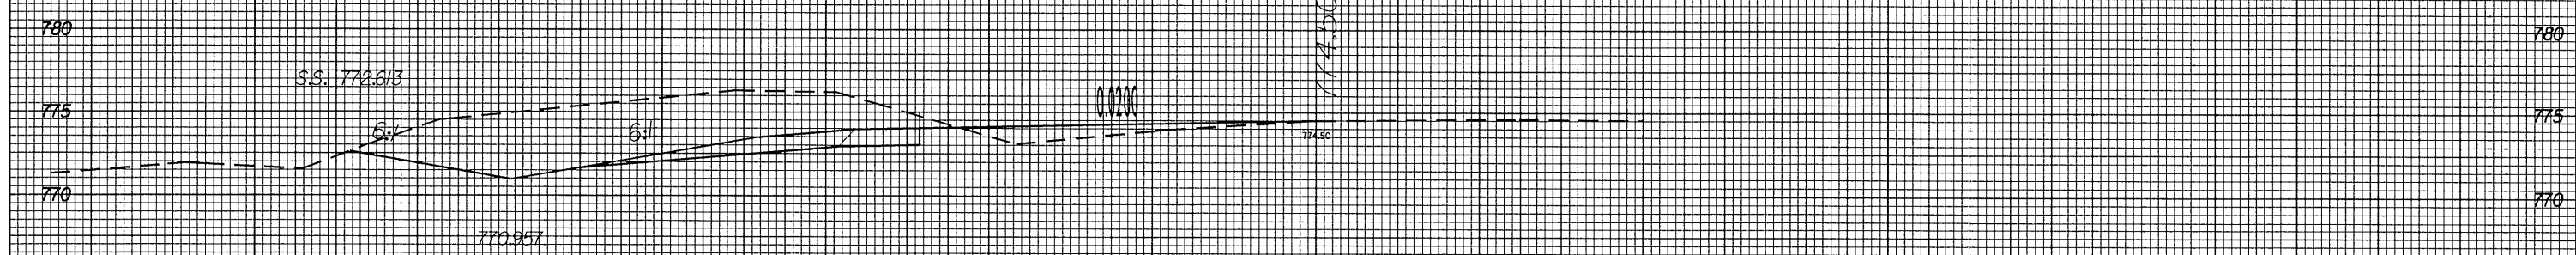

22+00.00
140LTP

02 JUN 2004 14:46
D:\2102\001\140LTP.dwg
blcaw011

70 60 50 40 30 20 10 0 10 20 30 40 50 60 70