


8/23/99



PROJ. REFERENCE NO.
I-2102

SHEET NO.
X-57

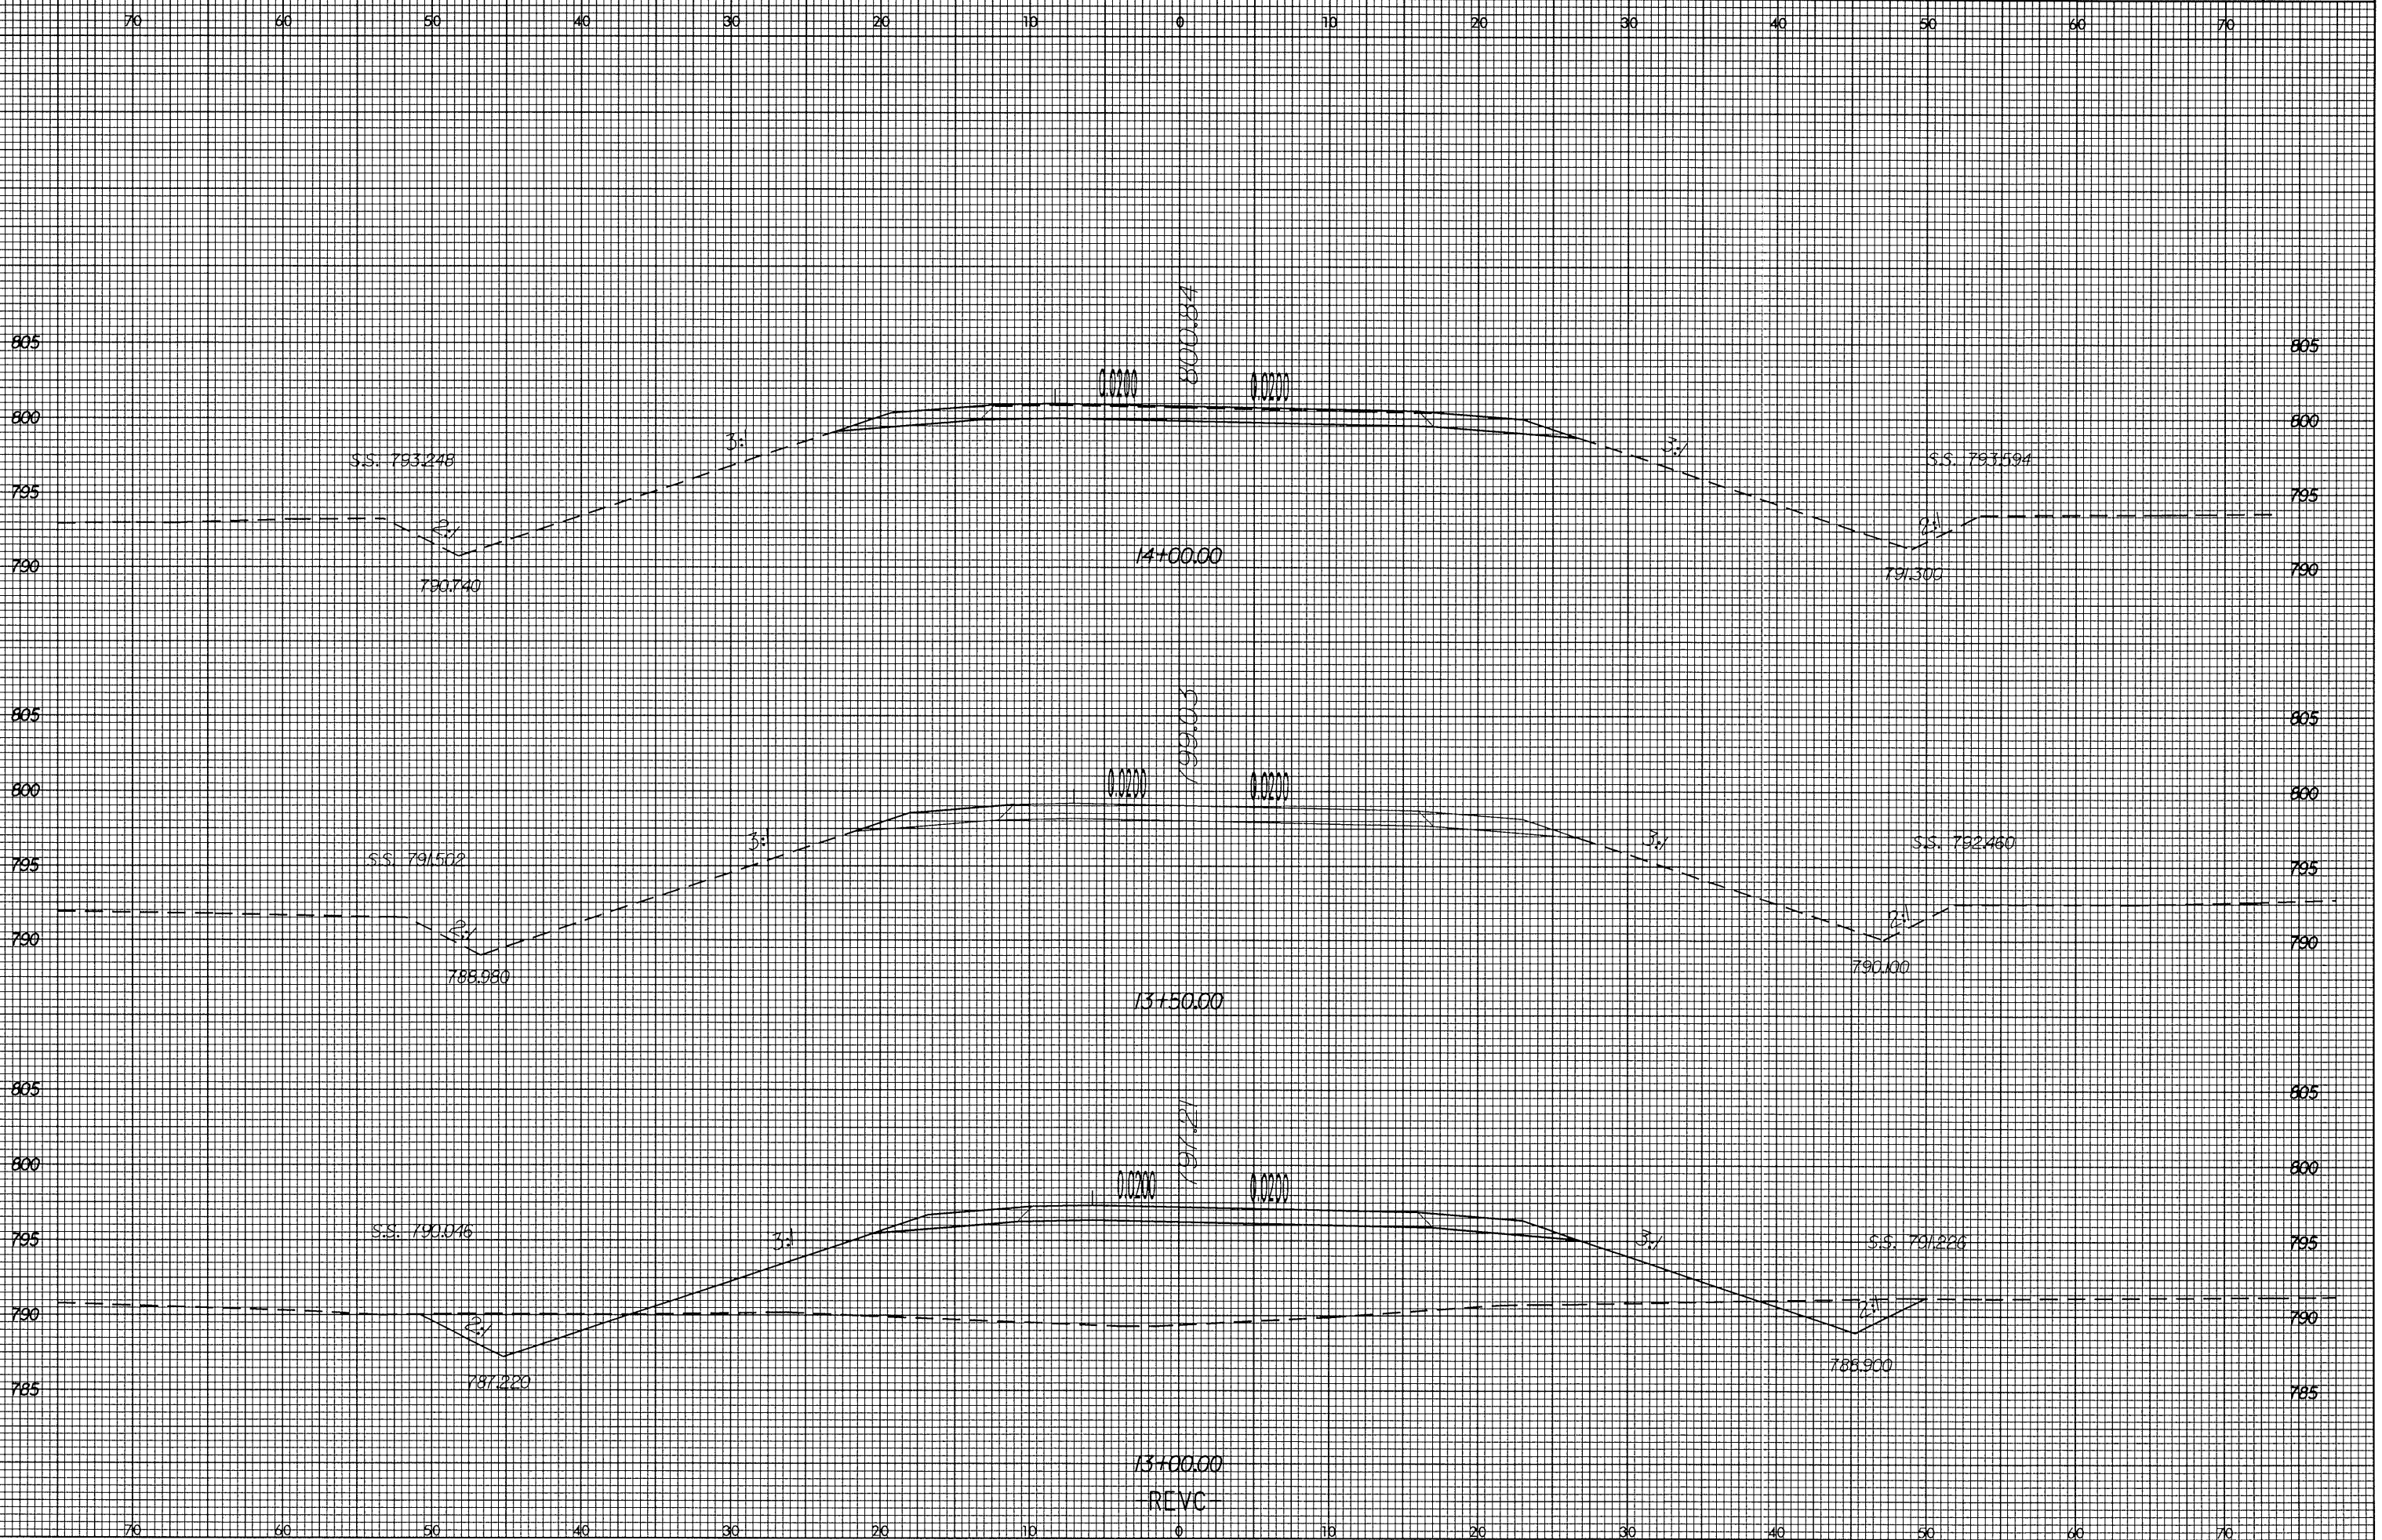

8/23/99 14:21
C:\Users\p...
8/23/99 14:21

REVC