


8/23/99




PROJ. REFERENCE NO.  
I-2102

SHEET NO.  
X-47

76 60 50 40 30 20 10 0 10 20 30 40 50 60 70

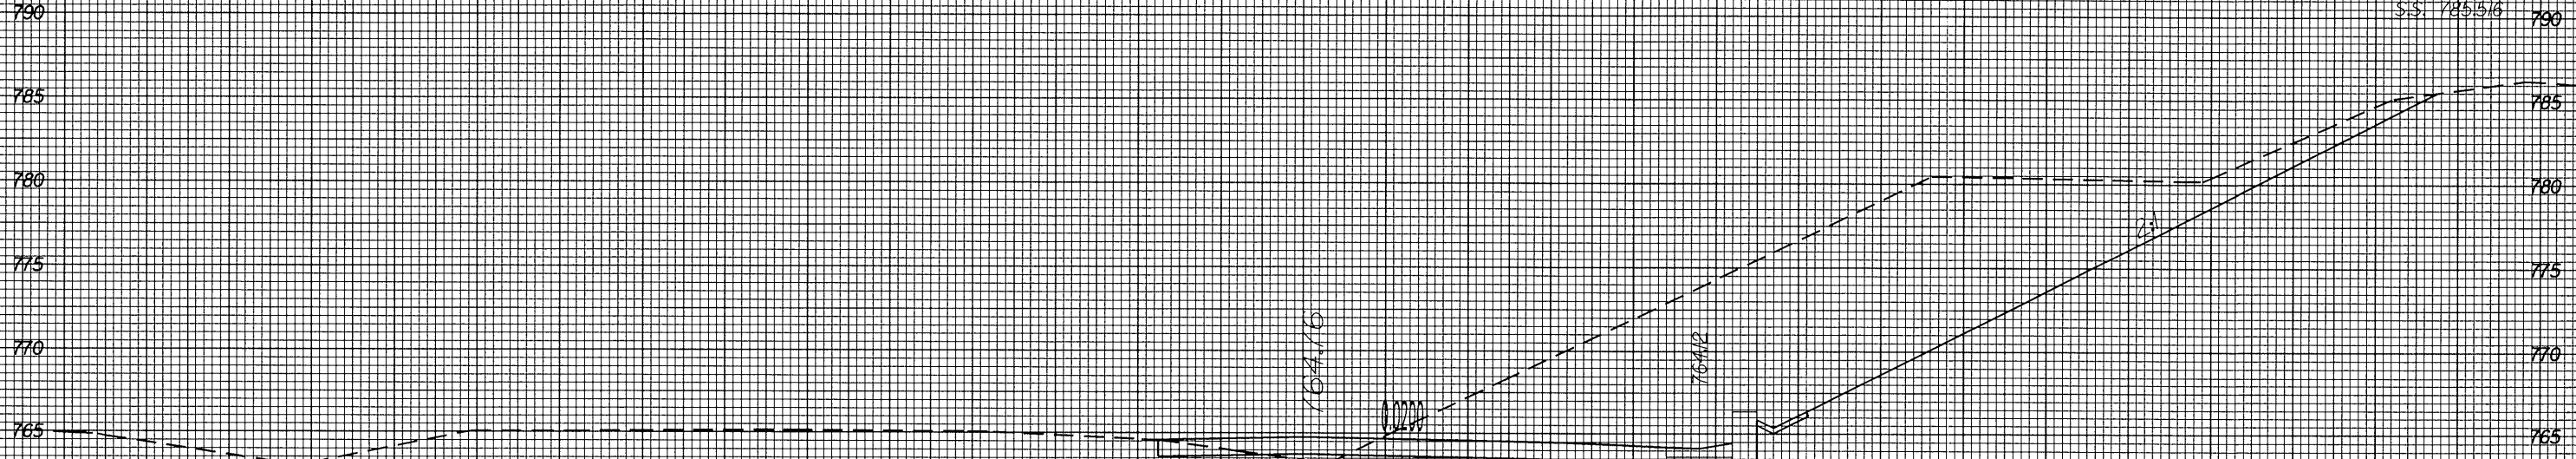

1:150.00

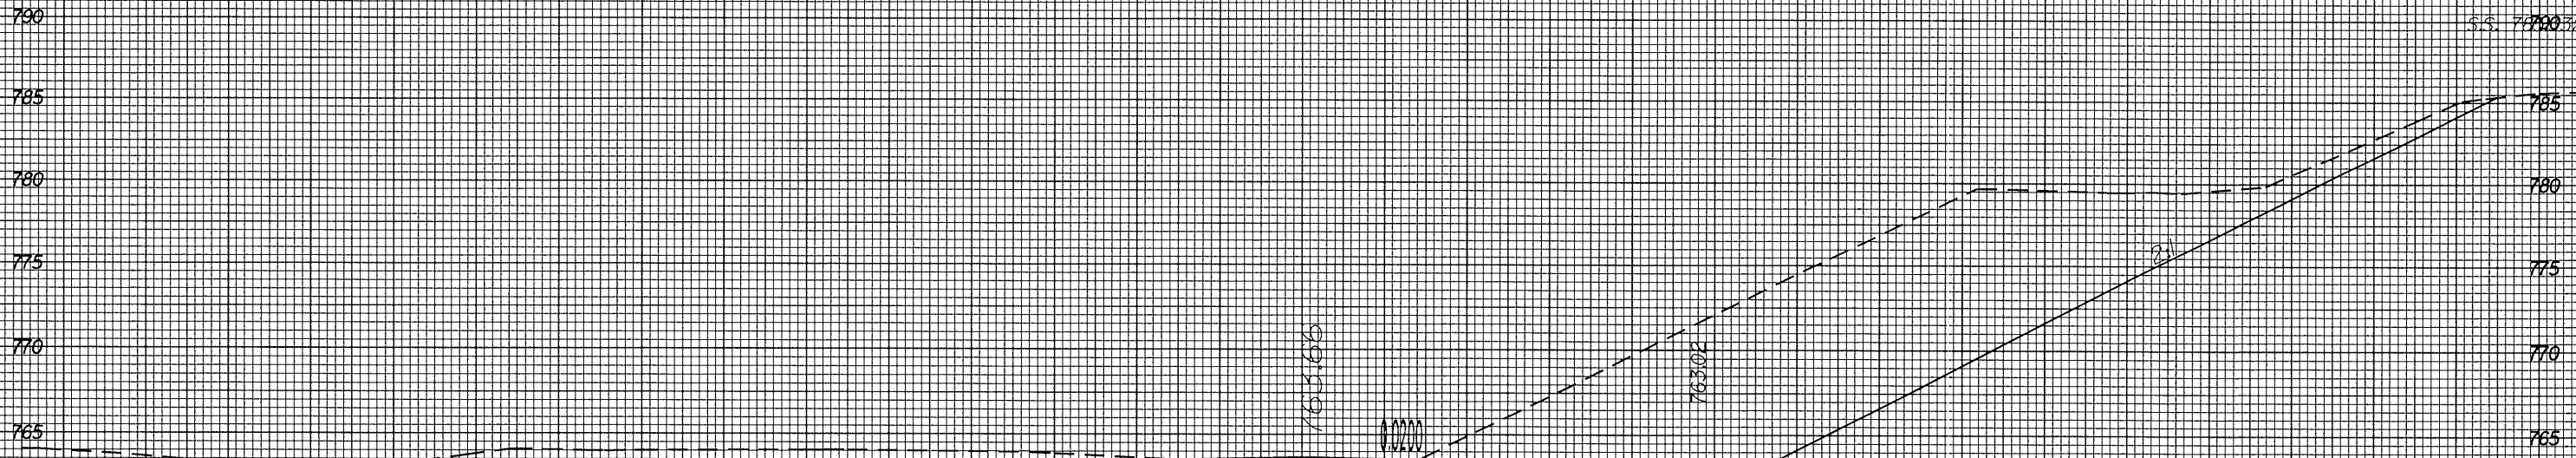

1:100.00

REVC

02-JUN-2004 14:25  
R:\2102\Comp\CAD\1.XPL  
blcad11