







8/23/99

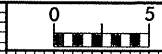

PROJ. REFERENCE NO.  
I-2102

SHEET NO.  
X-44

70 60 50 40 30 20 10 0 10 20 30 40 50 60 70

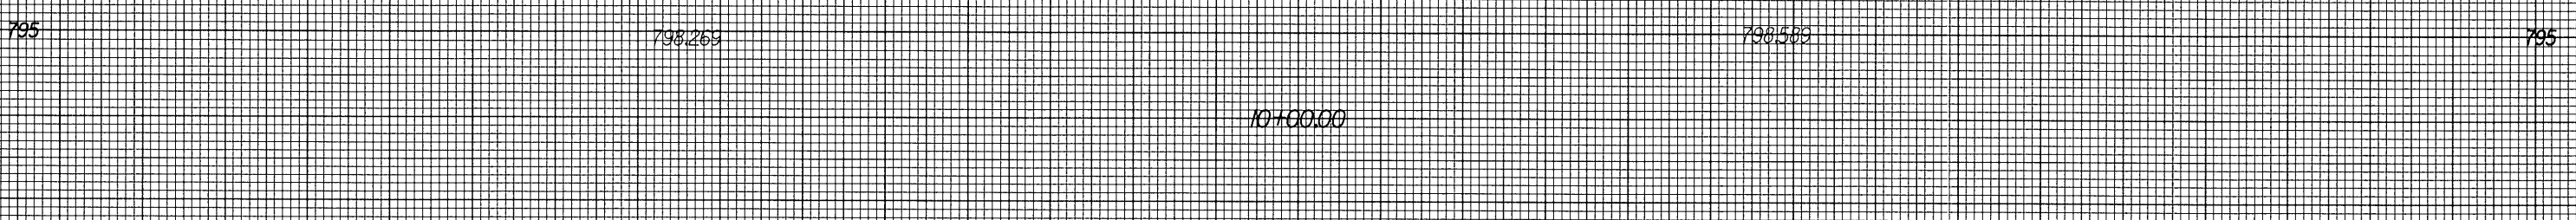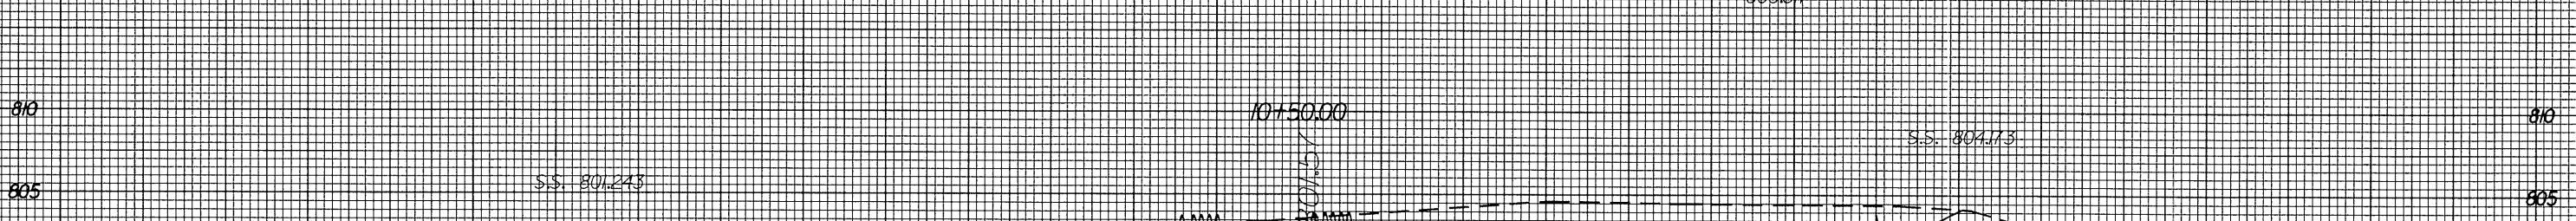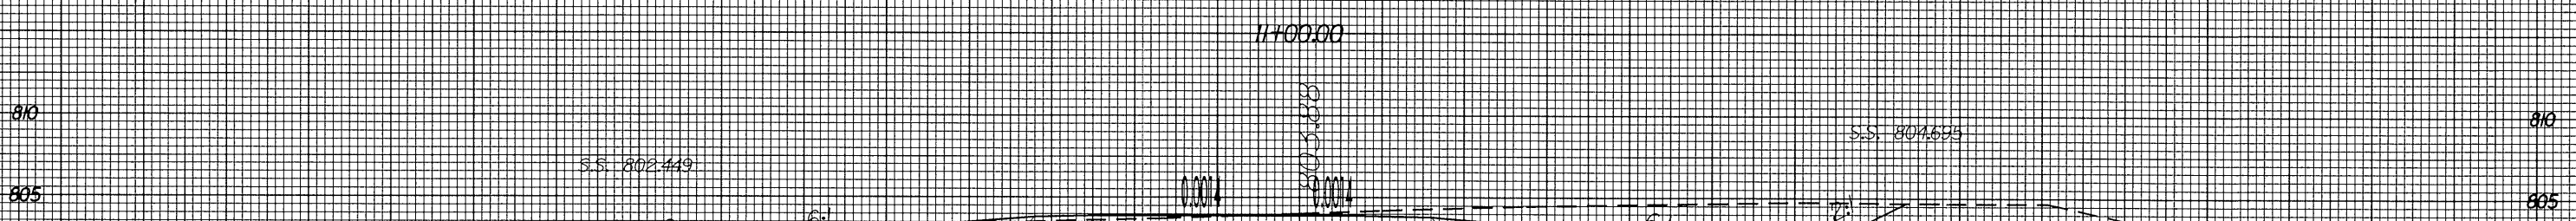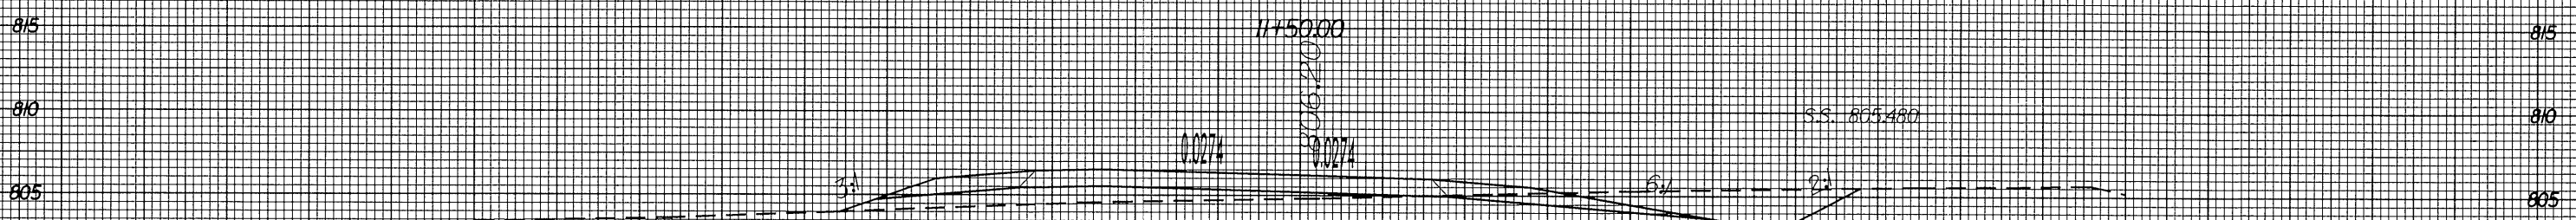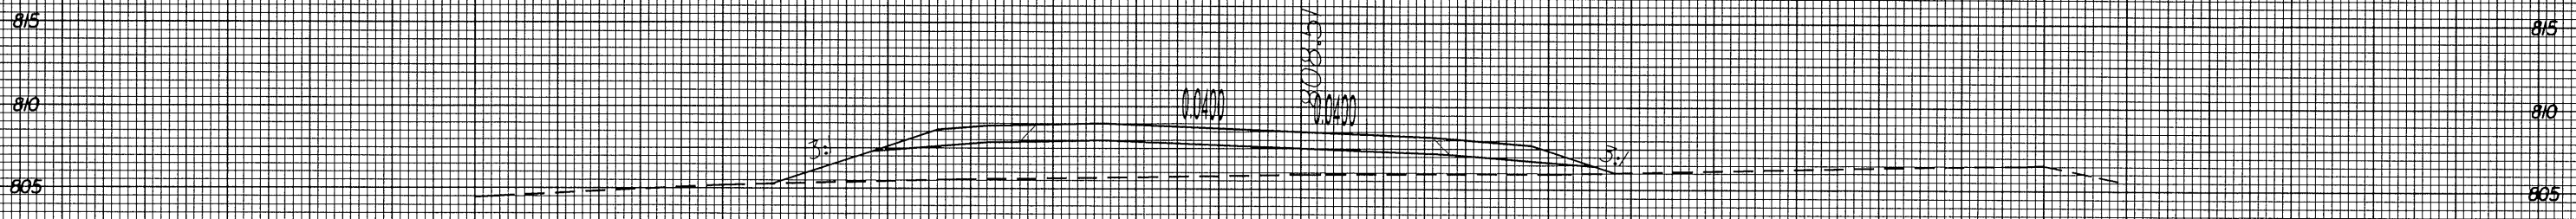

REVB

02-JUN-2004 14:27  
R:\2102\_ProgB\8P1  
b1cad11 AT DSCAD\212285