


8/23/99

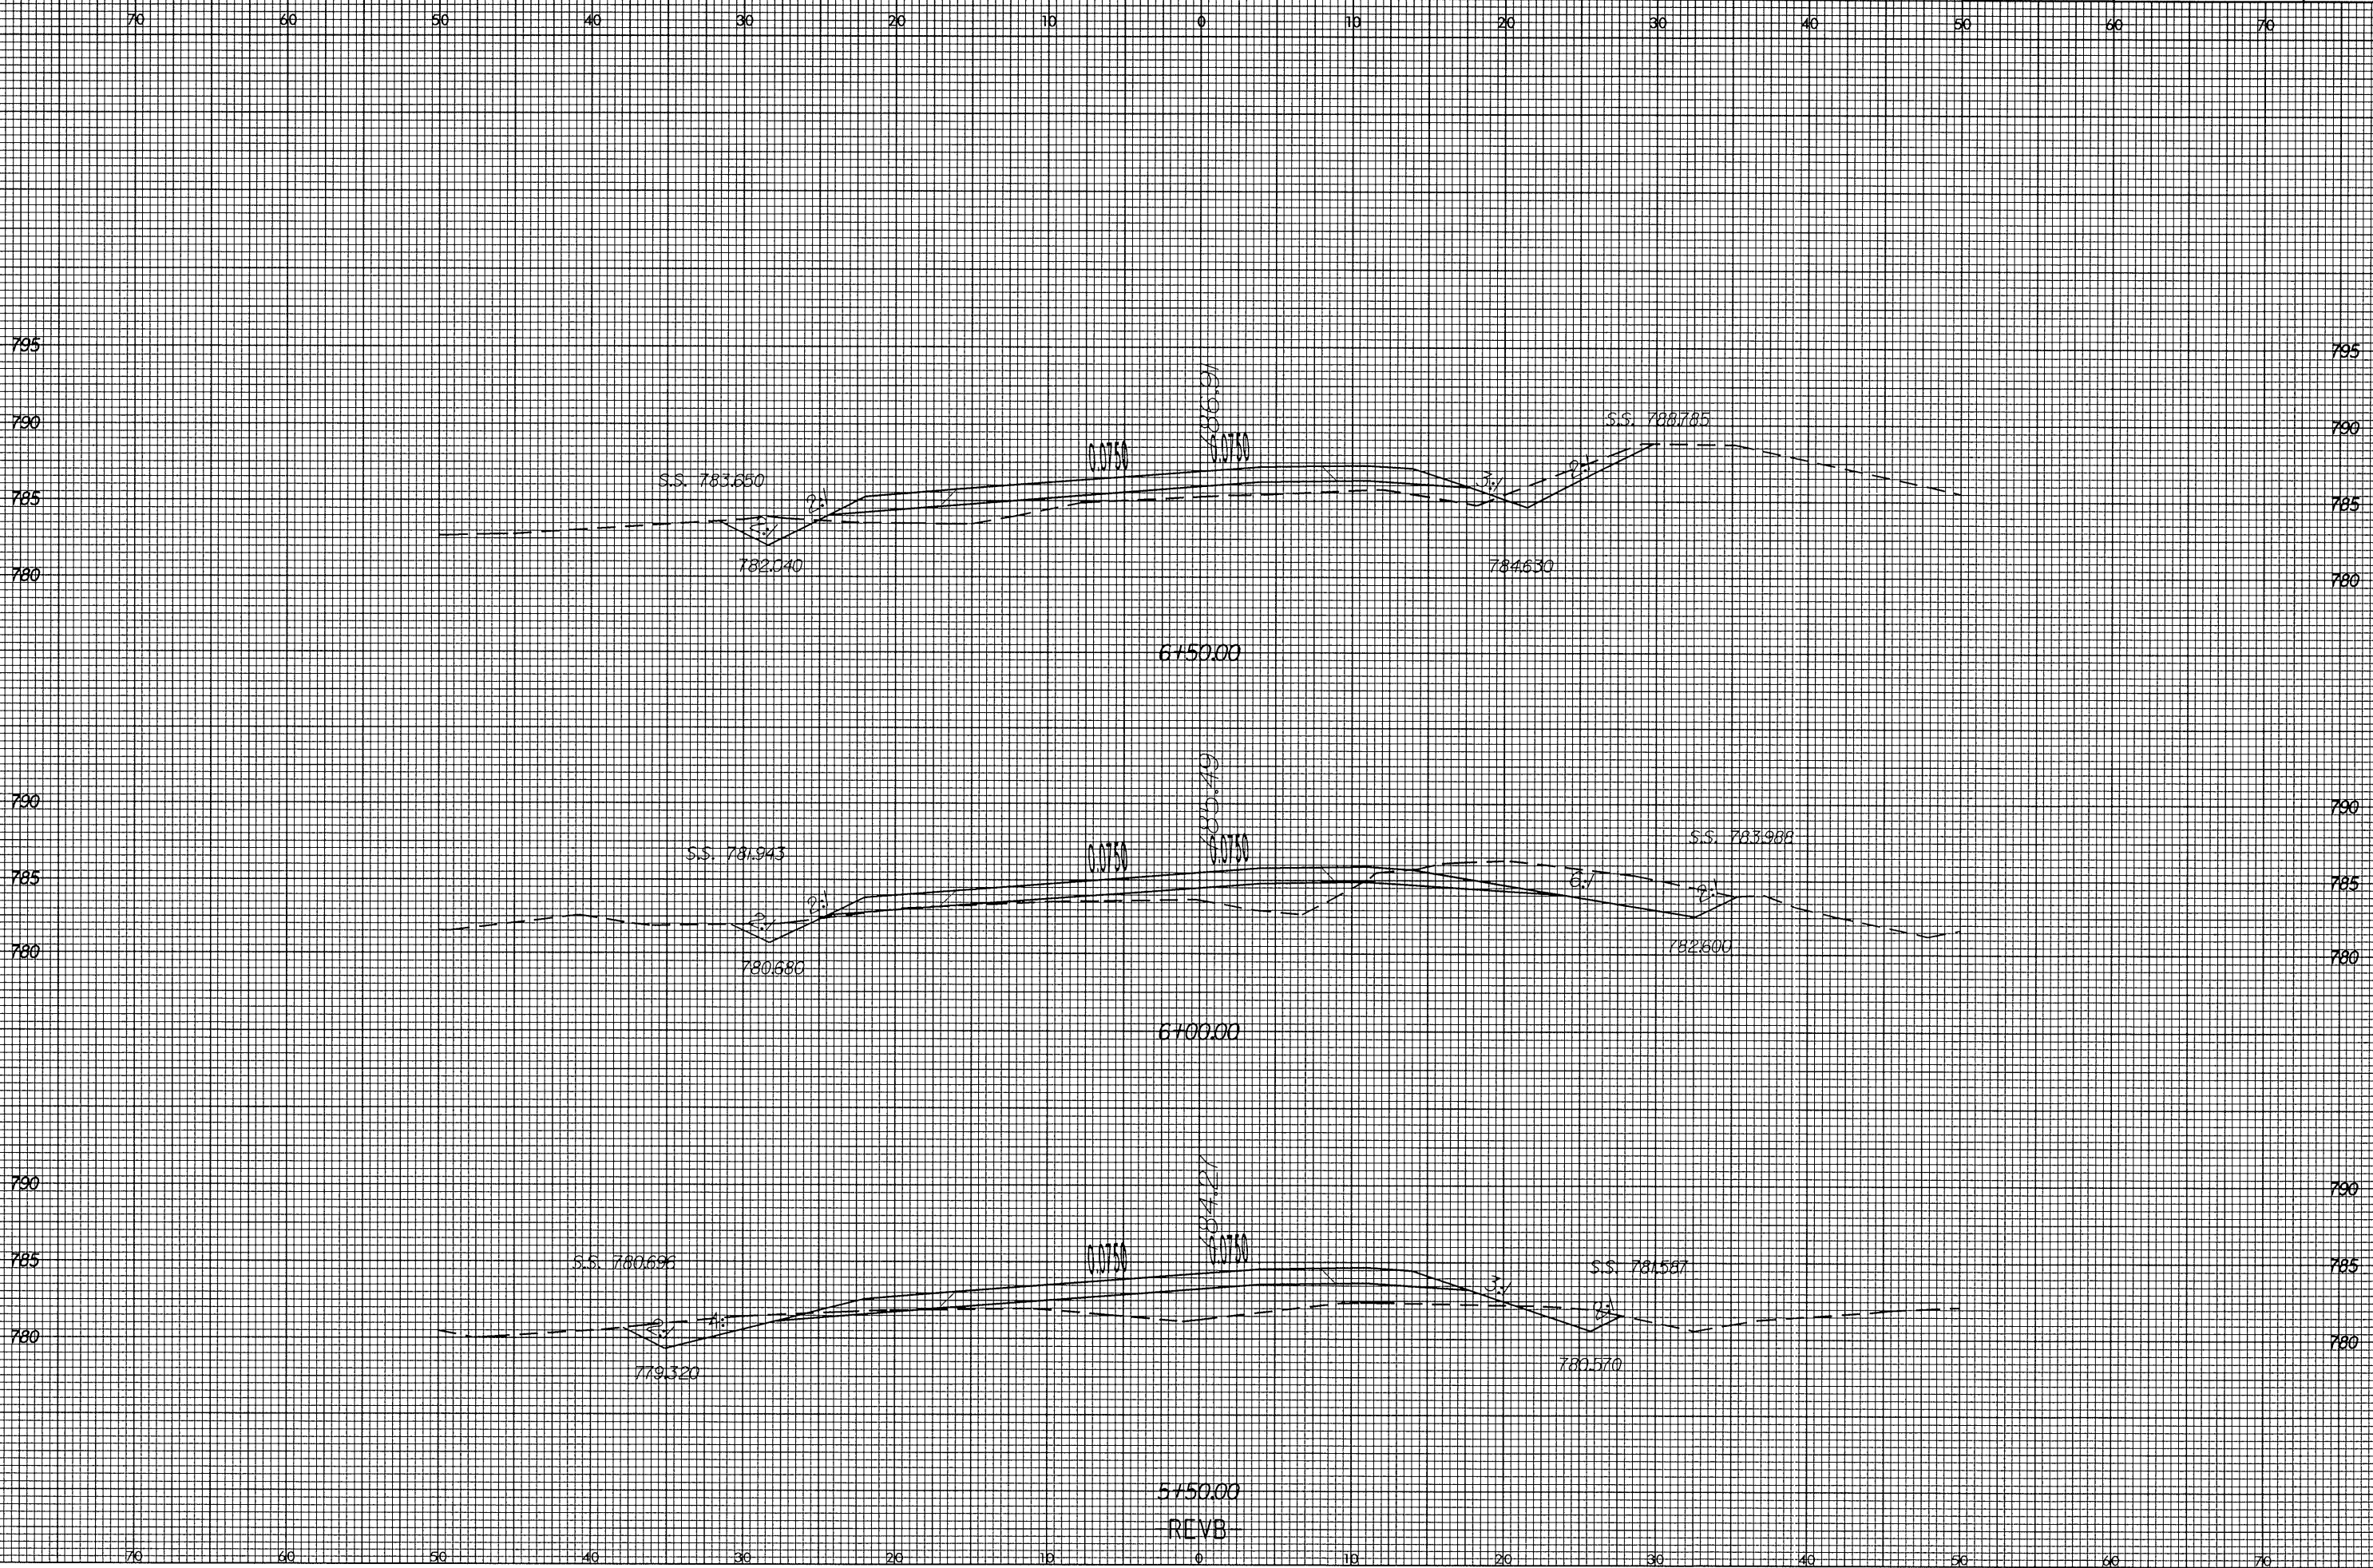

PROJ. REFERENCE NO.  
I-2102

SHEET NO.  
X-41



02-JUN-2004 14:28  
8:12:02 Rmp8  
blewdj1 - AF 09 CAD0212285

5150.00  
RCVB