



STATE OF NORTH CAROLINA DEPT. OF TRANSPORTATION DIVISION OF HIGHWAYS RALEIGH, N.C.  
ENGLISH DETAIL DRAWING FOR WHEELCHAIR RAMP AND EXISTING SIDEWALK WITH GRASS STRIP CURB CUT  
SHEET 1 OF 5  
848D06

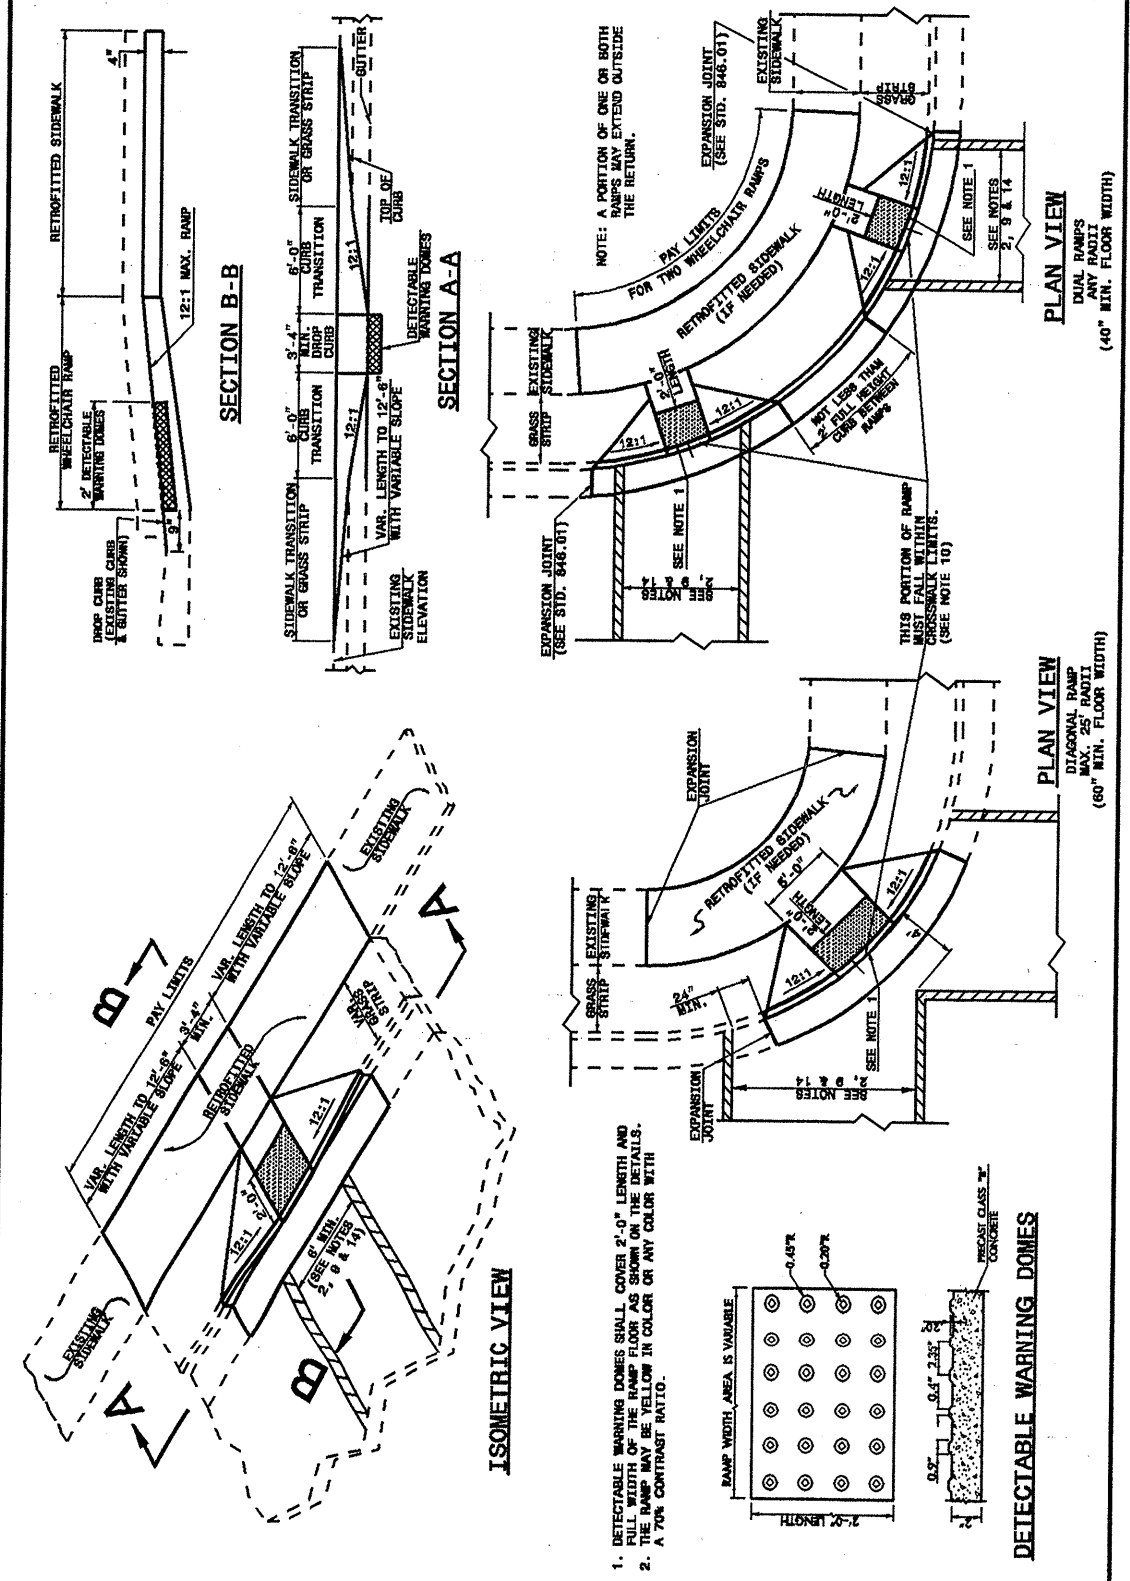

STATE OF NORTH CAROLINA DEPT. OF TRANSPORTATION DIVISION OF HIGHWAYS RALEIGH, N.C.  
ENGLISH DETAIL DRAWING FOR WHEELCHAIR RAMP AND EXISTING SIDEWALK WITH GRASS STRIP CURB CUT  
SHEET 1 OF 5  
848D06

STATE OF NORTH CAROLINA DEPT. OF TRANSPORTATION DIVISION OF HIGHWAYS RALEIGH, N.C.  
ENGLISH DETAIL DRAWING FOR WHEELCHAIR RAMP AND EXISTING SIDEWALK ADJACENT TO CURB CURB CUT  
SHEET 2 OF 5  
848D06

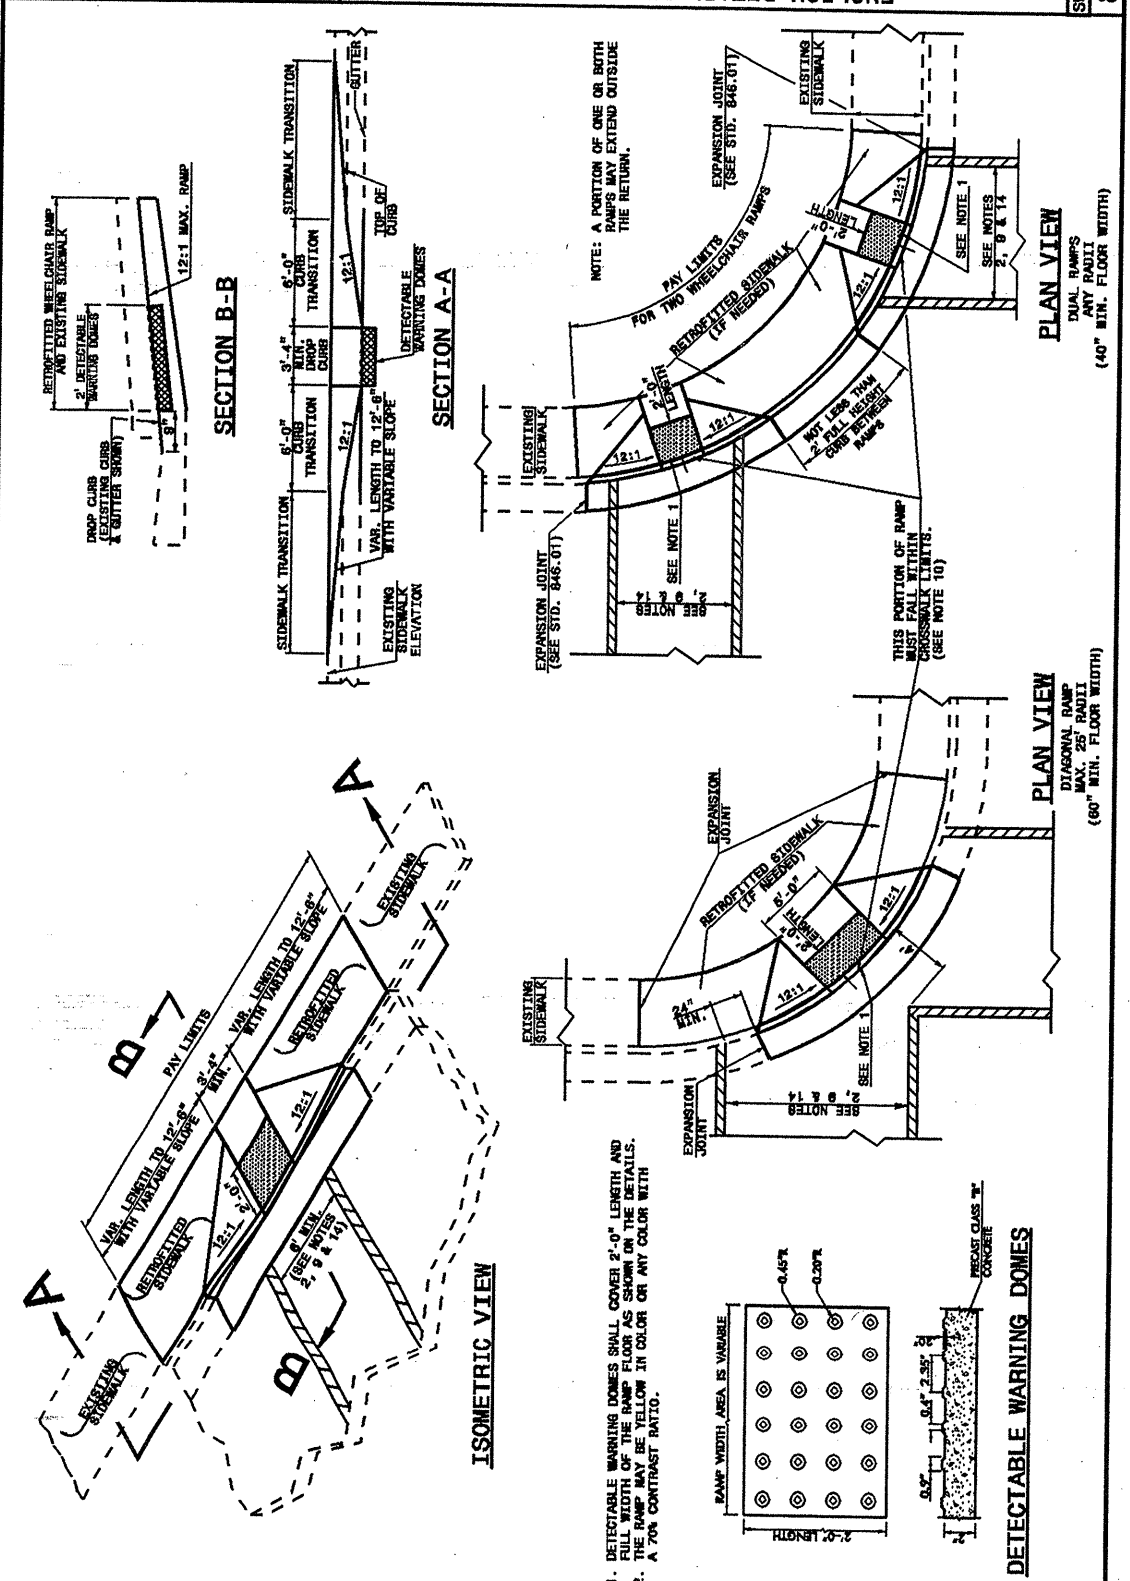

STATE OF NORTH CAROLINA DEPT. OF TRANSPORTATION DIVISION OF HIGHWAYS RALEIGH, N.C.  
ENGLISH DETAIL DRAWING FOR WHEELCHAIR RAMP AND EXISTING SIDEWALK ADJACENT TO CURB CURB CUT  
SHEET 2 OF 5  
848D06

DESIGN SERVICES UNIT  
STANDARDS AND SPECIAL DESIGN  
Office 919-250-4128 FAX 919-250-4119

**SEE PLATE FOR TITLE**

ORIGINAL BY: DETAIL 848D05 DATE: 06-18-03  
MODIFIED BY: E.E. WARD DATE: 08-09  
CHECKED BY: DATE: 08-09  
FILE SPEC.: /usr/str66/02todeta137/eng11sh/84806/848d06.dgn

20-AUG-2003 14:41  
W:\Special Details\stds\02\stds\eng11sh\84806\0848d06.dgn  
er.tward AT 05212266

5/14/99