



PROJECT NO. 5CR.10351.4, 5CR.20351.4, 5CR.303502.4, ETC.	SHEET NO. 12	TOTAL SHEETS 18
--	-----------------	--------------------

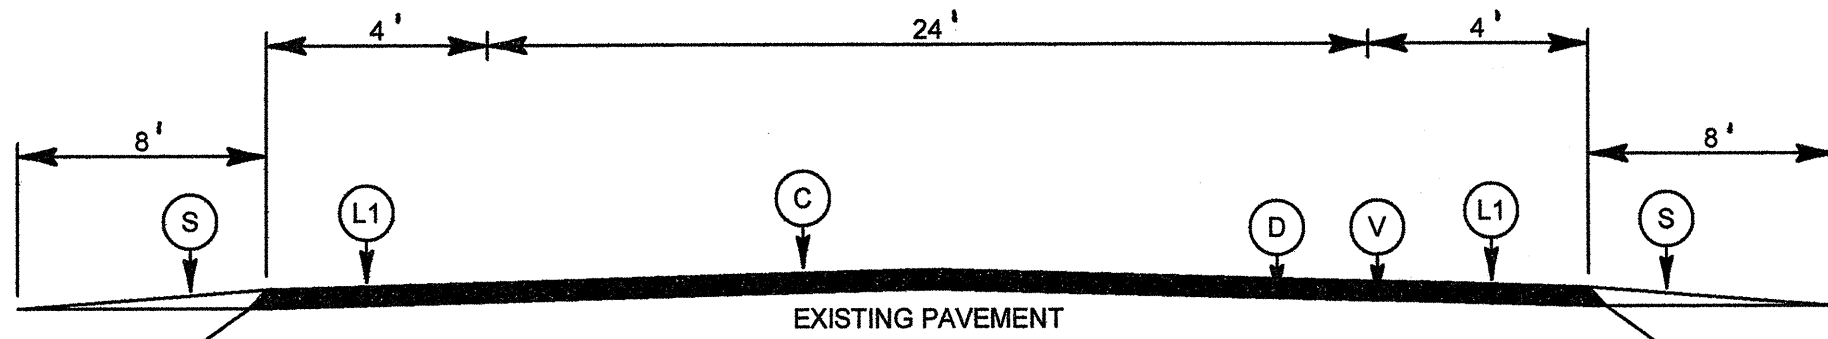


Note: Mill & Fill Wheelpath Rutting and other Distressed Pavement Areas As directed by the Engineer Using Items V & D in the pavement schedule (Not Continuous) (Minimum Width 30")


TYPICAL SECTION NO. 1

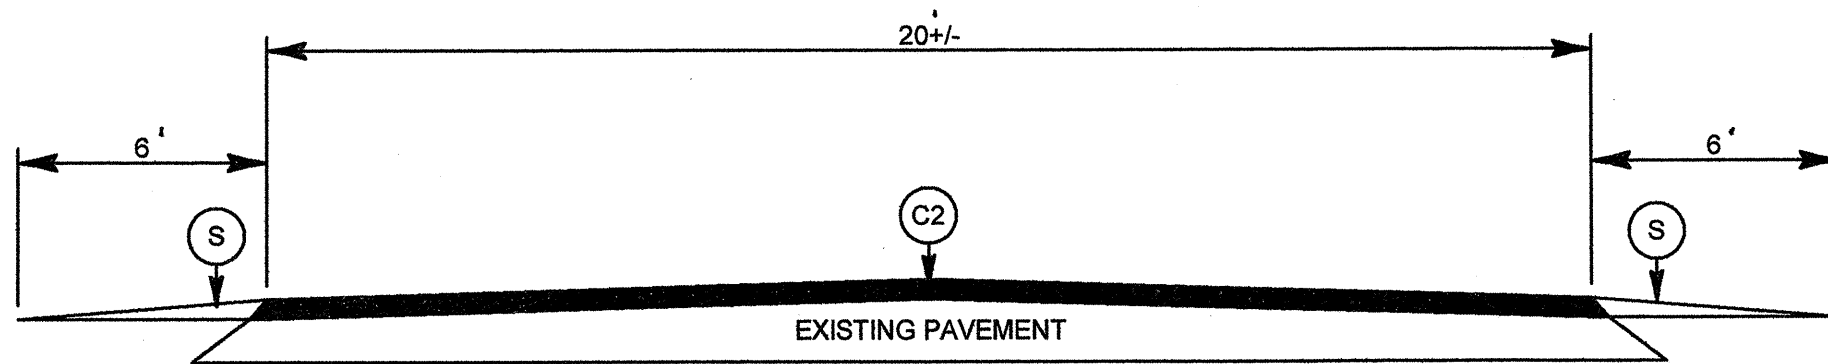

TYPICAL SECTION NO. 2

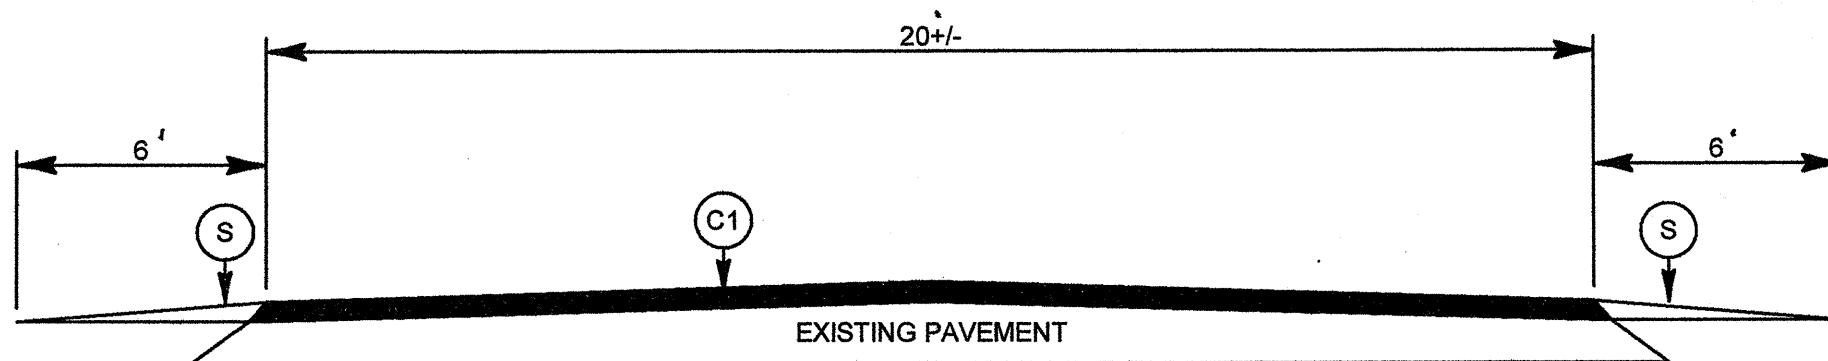

TYPICAL SECTION NO. 3

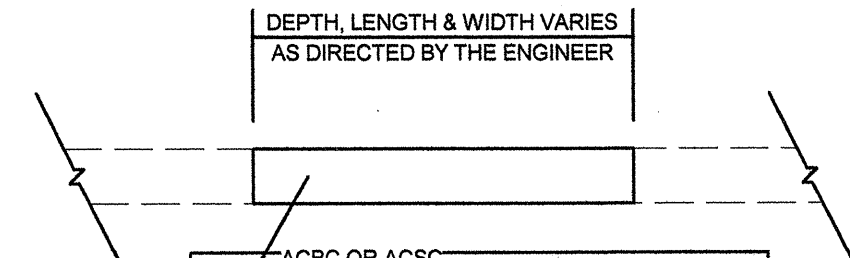

ACBC OR ACSC AS DIRECTED BY THE ENGINEER	
PAVEMENT SCHEDULE PATCHING EXISTING PAVEMENT	
C	PROP. APPROX. 1.5" ASPHALT CONCRETE SURFACE COURSE, TYPE S9.5B AT AN AVERAGE RATE OF 168 LBS PER SQUARE YARD
C1	PROP. APPROX 1.25" ASPHALT CONCRETE SURFACE COURSE, TYPE SF9.5A AT AN AVERAGE RATE OF 138 LBS PER SQ YARD
C2	PROP. APPROX. 1.5" ASPHALT CONCRETE SURFACE COURSE, TYPE SF9.5A AT AN AVERAGE RATE OF 165 LBS PER SQ YARD
D	PROP. APPROX 2.5" ASPHALT CONCRETE INTERMEDIATE COURSE, TYPE I19.0B, AT AN RATE OF 285 LBS PER SQ YARD AS DIRECTED BY ENGINEER
L1	PROP. APPROX. 1.25" ASPHALT CONCRETE SURFACE LEVELING COURSE, TYPE S9.5B, AT AN AVERAGE RATE OF 140 LBS PER SQ. YARD 4' WIDE ON PAVED SHOULDERS
S	SHOULDER RECONSTRUCTION BY CONTRACTOR
V	MILLING 2.5" AS DIRECTED BY ENGINEER
V1	MILL 0"-1.5" FROM FACE OF CURB AND GUTTER TO 6' INTO TRAVEL LANE FOR A TOTAL OF 8' AS DIRECTED BY ENGINEER
D1	PROP. APPROX 2.25" ASPHALT CONCRETE INTERMEDIATE COURSE TYPE I19.0B, AT AN AVERAGE RATE OF 257 LBS PER SQ YARD FROM GRANVILLE CO. LINE TO EAST FOR .11 MILE