



PROJ. REFERENCE NO.	SHEET NO.
R-2206AA	PM-12

REFER TO RSD NOS. 1205.01, 1205.02, 1205.03, 1205.08, 1250.01, AND 1253.01 FOR PLACEMENT OF FINAL PAVEMENT MARKINGS, SYMBOLS, AND MARKERS UNLESS NOTED OTHERWISE.



SEE PM-1 FOR FINAL PAVEMENT MARKING SCHEDULE



85

86

87

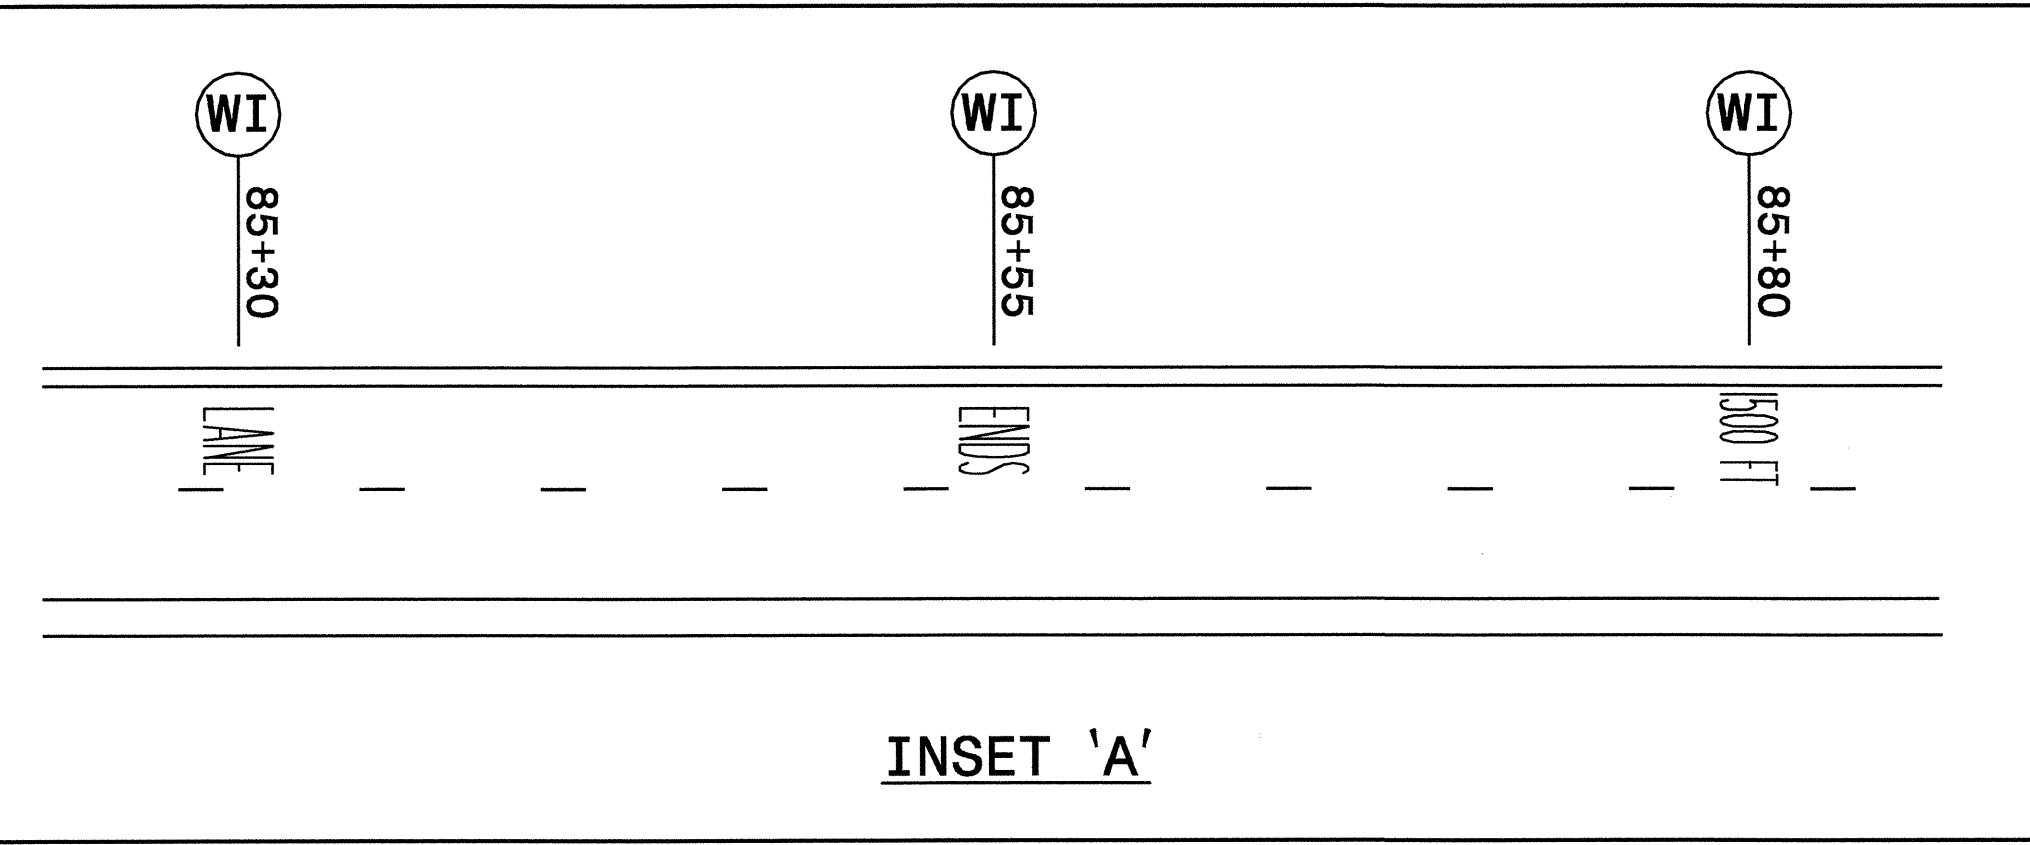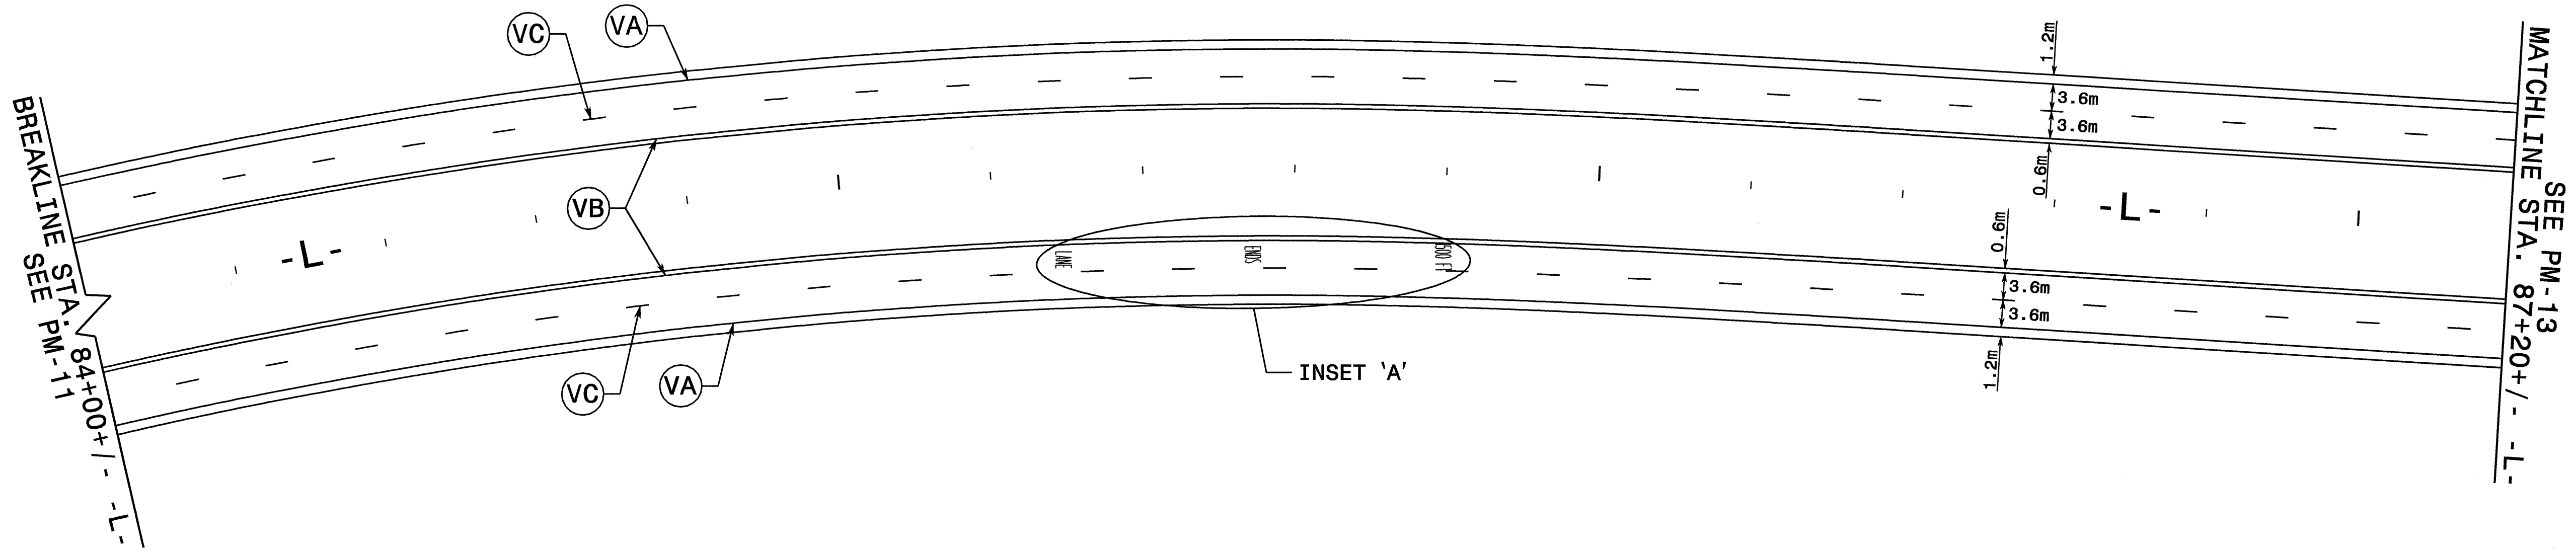

APPROVED:	DATE: 10/2/04	FINAL PAVEMENT MARKINGS							
SCALE: 1:500	DATE: 09/01/04	<table border="1"> <tr> <th colspan="2">REVISIONS</th> </tr> <tr> <td> </td> <td> </td> </tr> <tr> <td> </td> <td> </td> </tr> </table>		REVISIONS					
REVISIONS									
DWG. BY: SBC	DESIGN BY: SBC	<table border="1"> <tr> <td>REVIEWED BY: CLM</td> <td> </td> </tr> </table>		REVIEWED BY: CLM					
REVIEWED BY: CLM									
		<table border="1"> <tr> <td>CADD FILE</td> <td> </td> </tr> </table>		CADD FILE					
CADD FILE									

12-OCT-2004 15:26
 L:\ITCP\pavement\markings\R2206AA_Tc.pmpl2.dgn
 scodats AT TETC206428