

10/26/04

CROSSOVER 1





PROJECT REFERENCE NO. R-2206AA SHEET NO. 67




CONST. REV.

R / W REV.

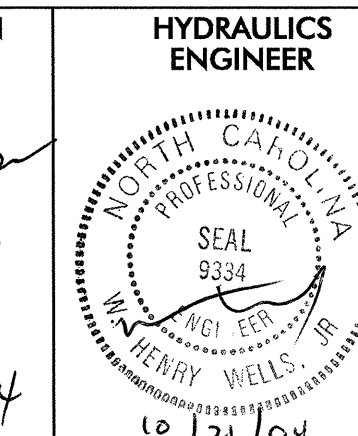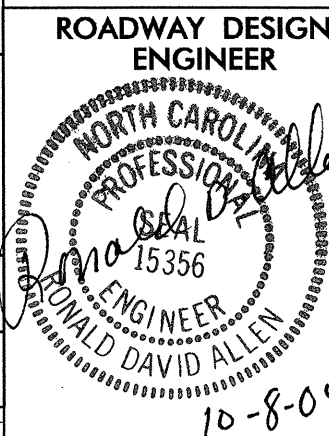

-CR1-

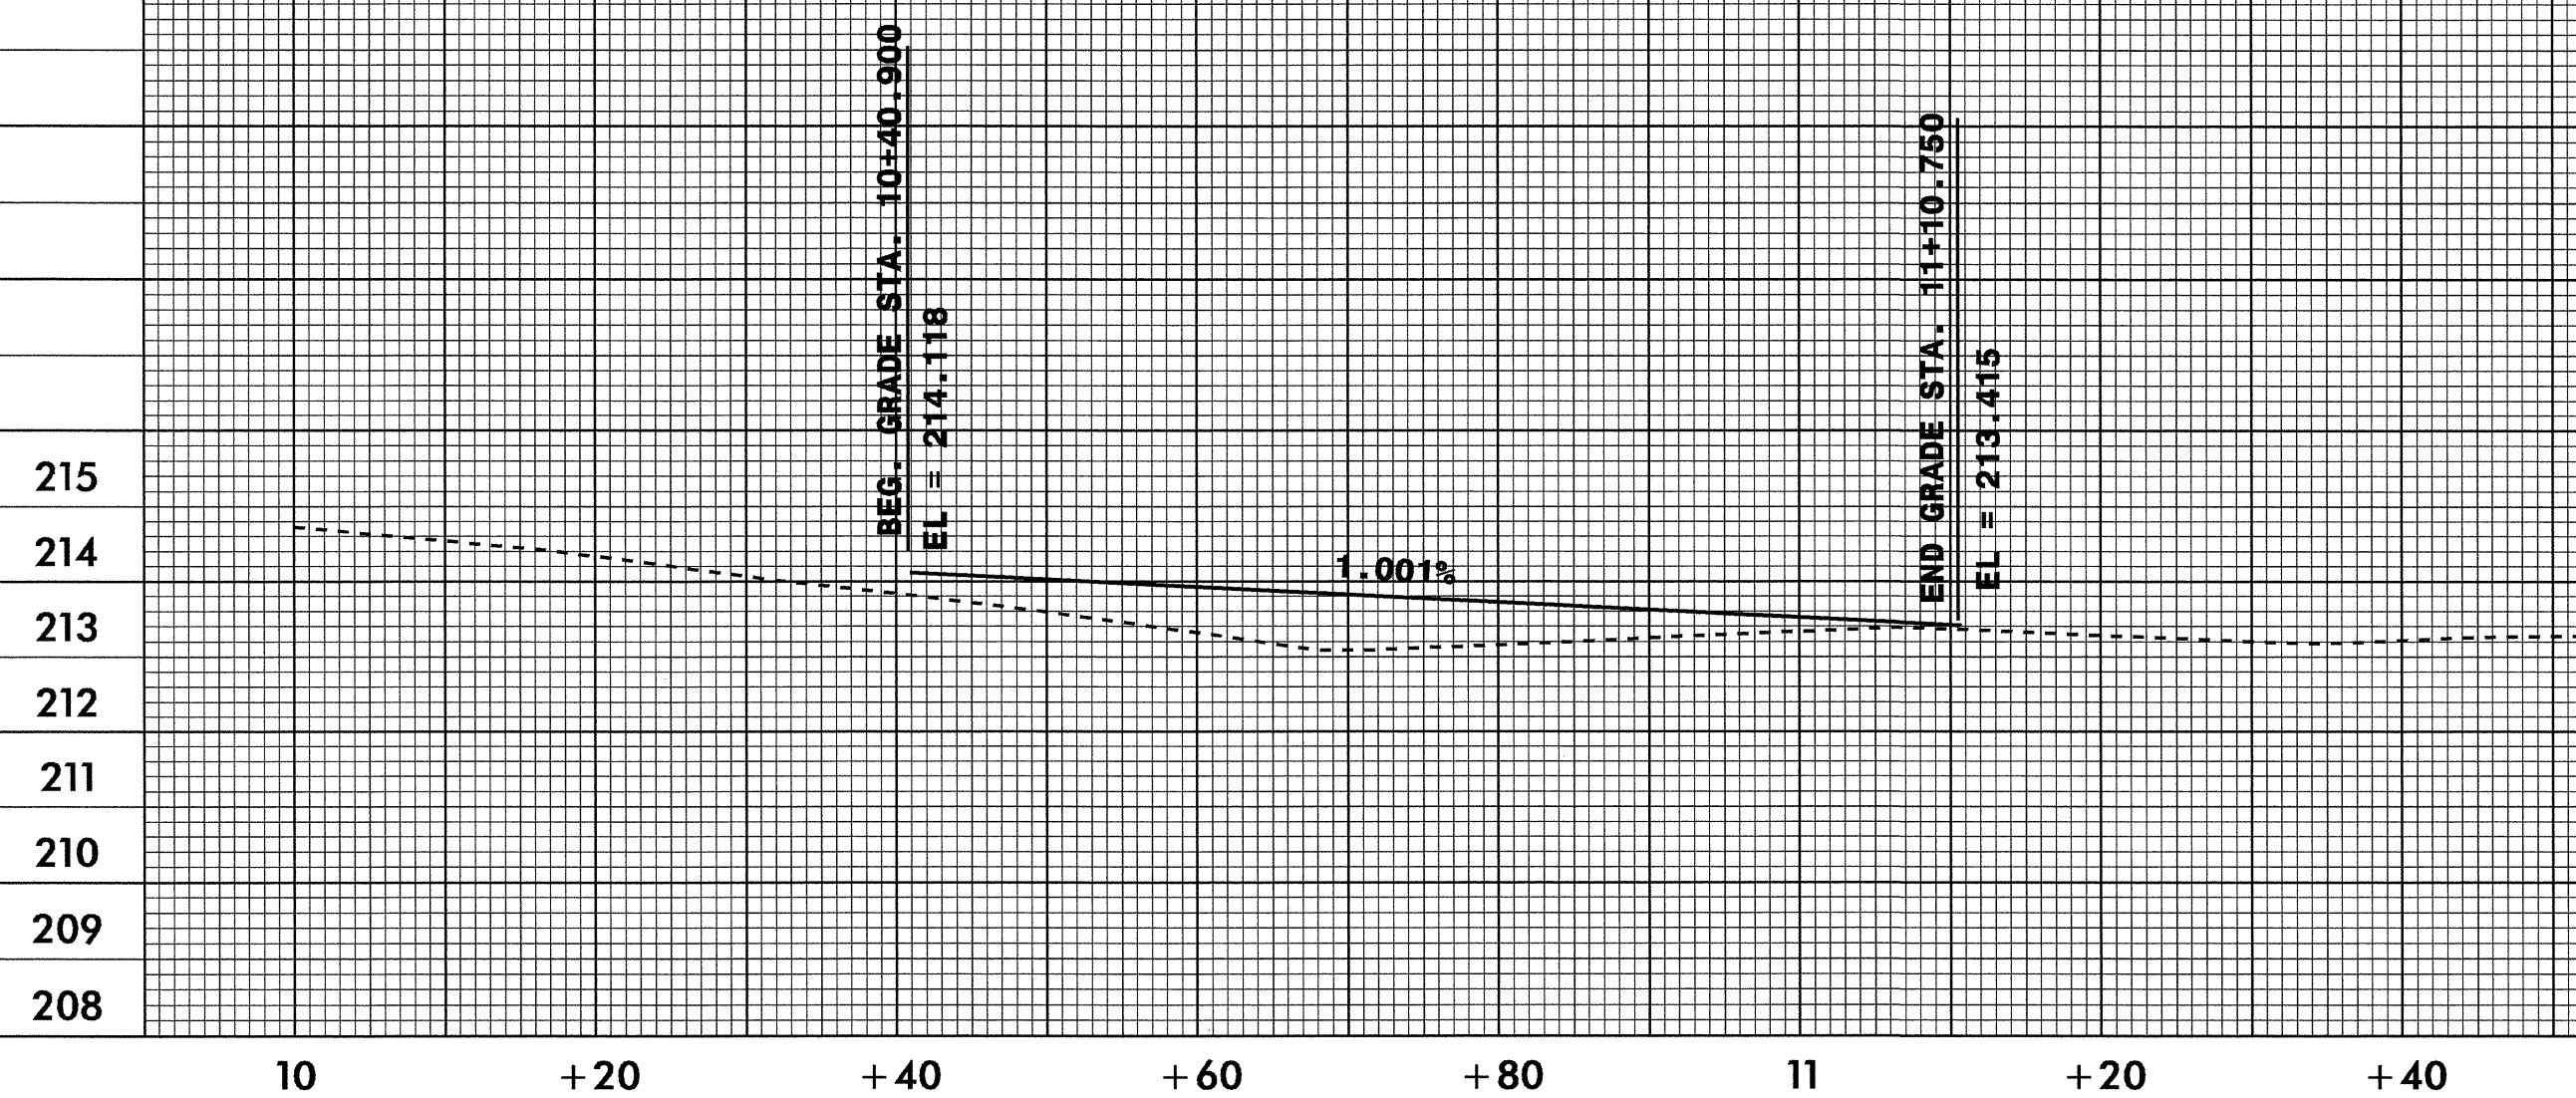


SEE SHEET 4-A FOR PLAN VIEW

216
215
214
213
212
211
210
209
208

CROSSOVER 2

-CR2-

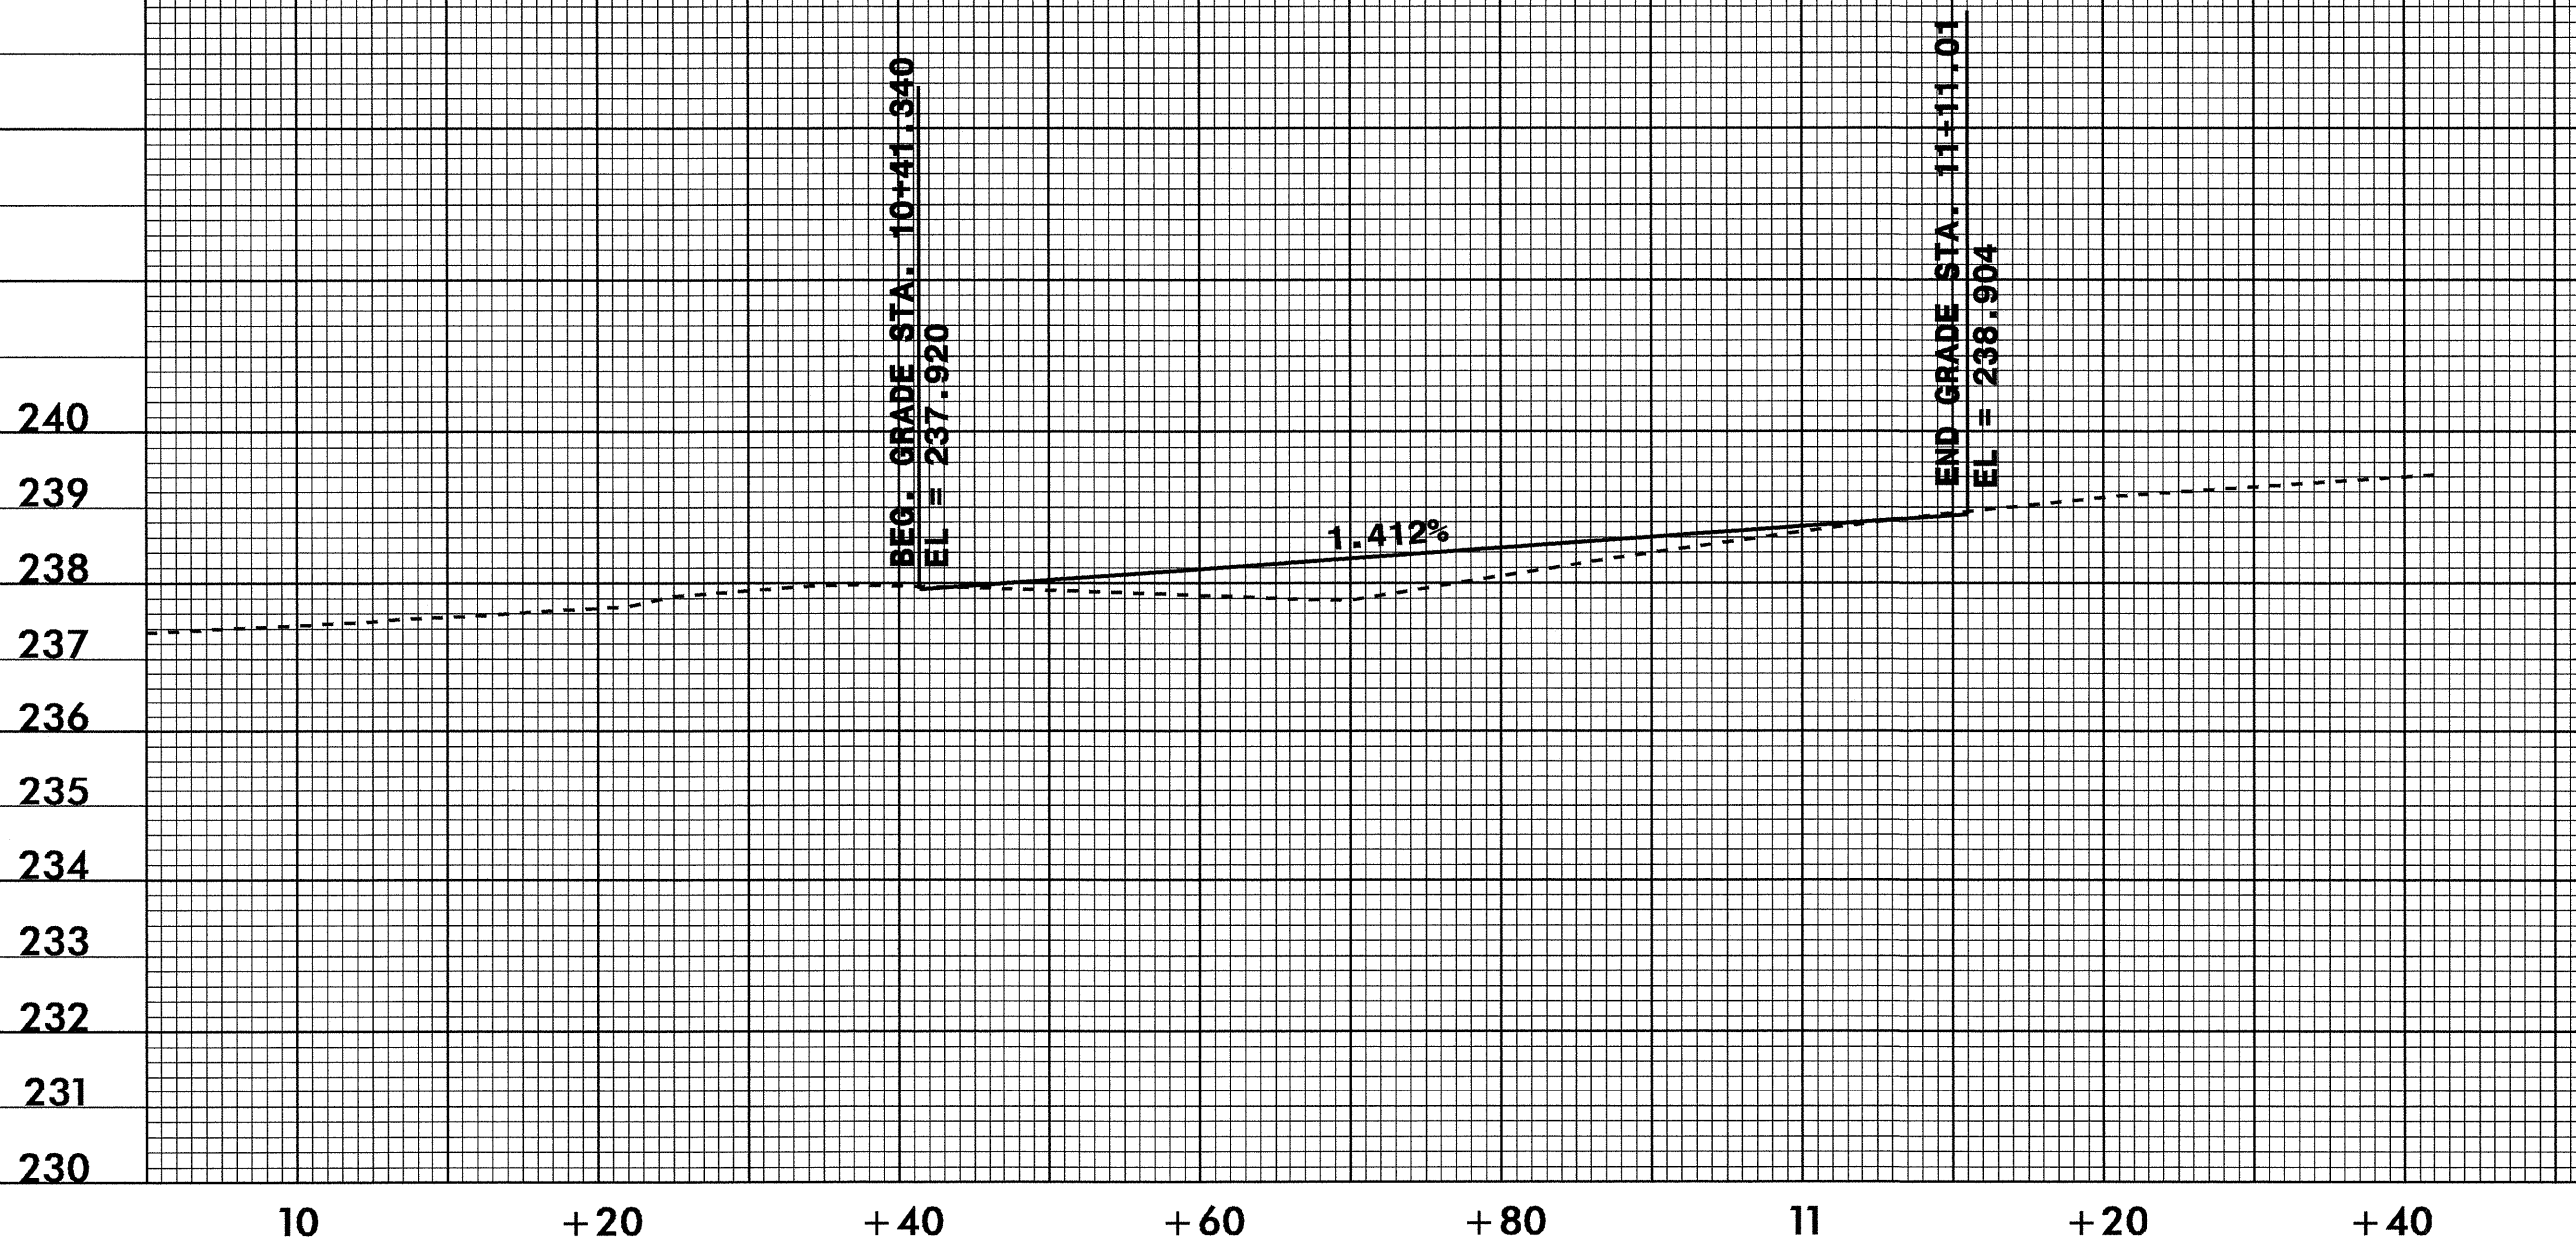

SEE SHEET 31-A FOR PLAN VIEW

240
239
238
237
236
235
234
233
232
231
230

21-SEP-2004 07:27
SECalhoun rd-09oce34