

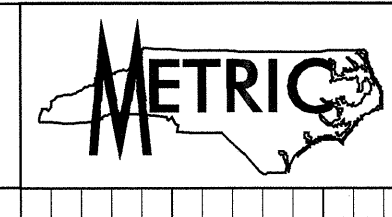


10/26/08

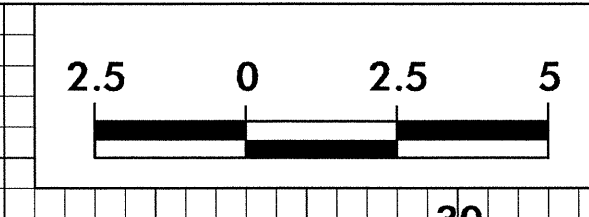


PROJECT REFERENCE NO. R-2206AA	SHEET NO. X-21
-----------------------------------	-------------------


50 40 30 20 10 0 10 20 30 40 50

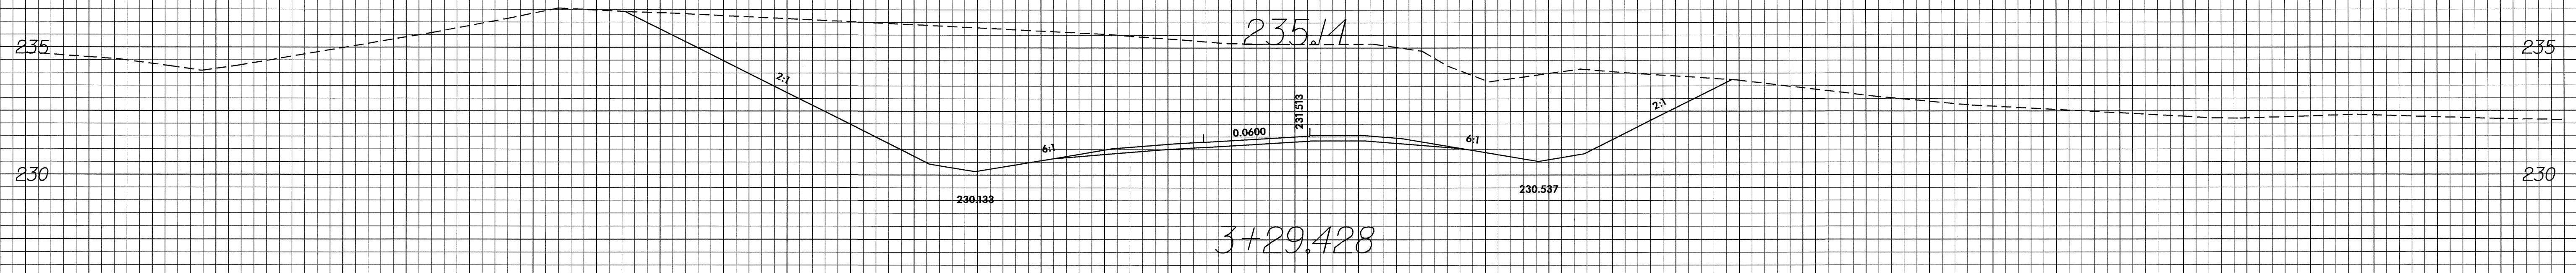


3+29.428

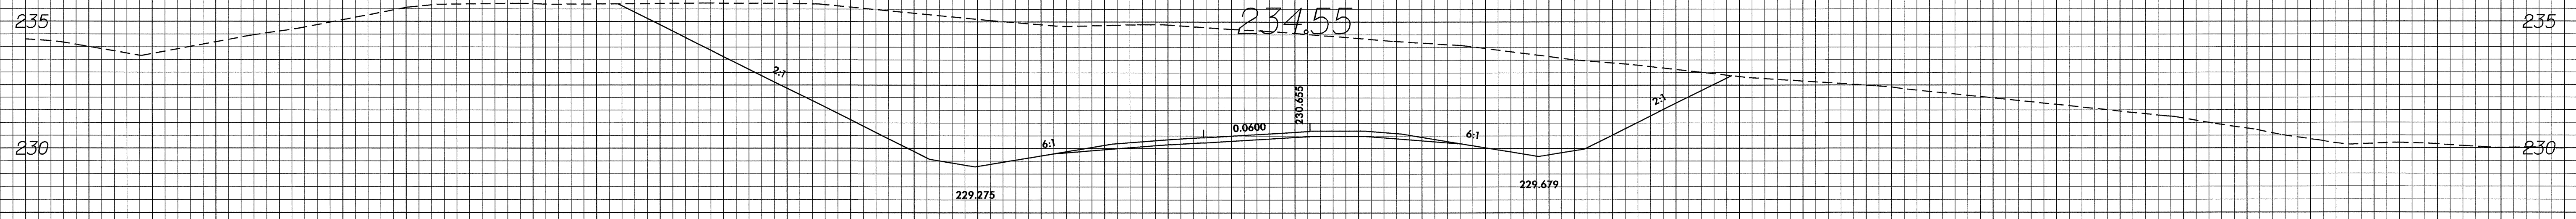

3+08.919

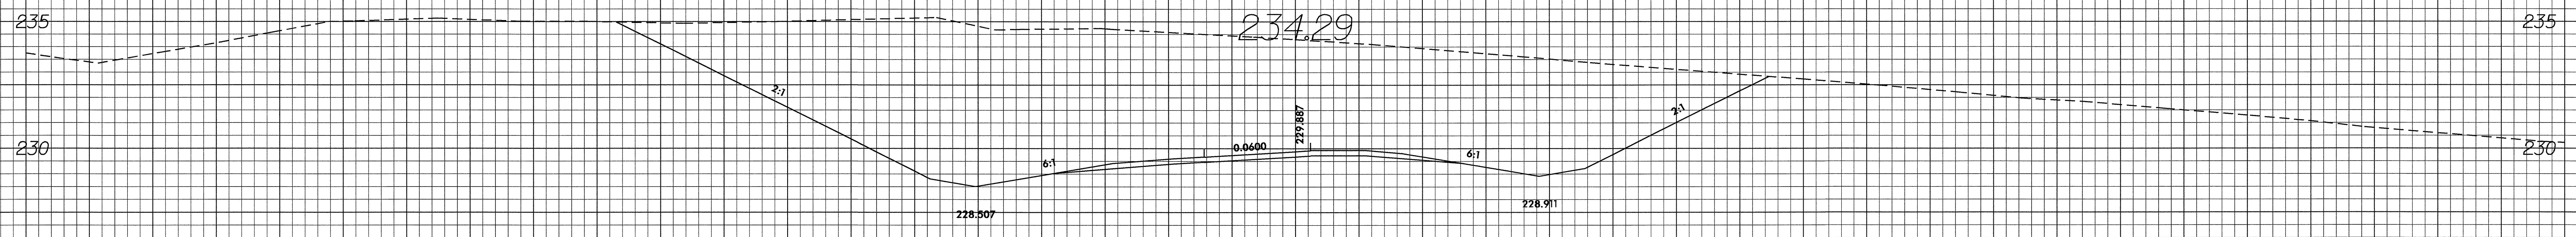

2+90.584

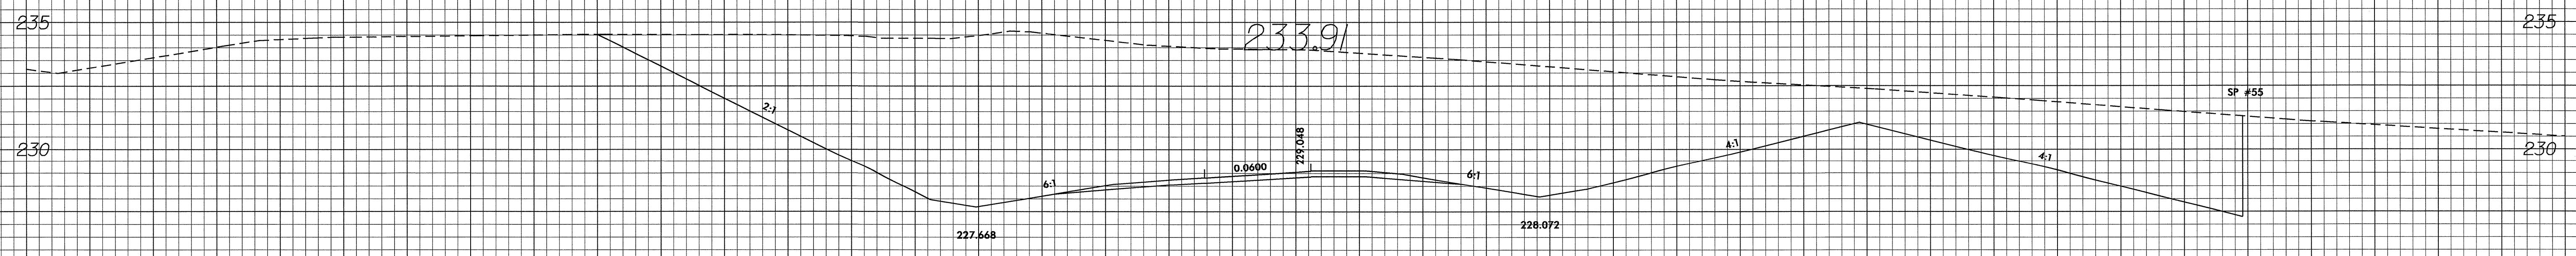

2+70.533

-RPB-
0

50 40 30 20 10 0 10 20 30 40 50

20-SEP-2004 15:39
E:\Ortega\A\10203029\p1.dgn