


050197

PROJECT REFERENCE NO.		SHEET NO.
14CR.10381.2		6 OF 10
STATE PROJECT	F.A. PROJECT NO.	DESCRIPTION
14CR.10381.2		
14CR.20381.2		
14CR.303817.1		

TYPICAL 4

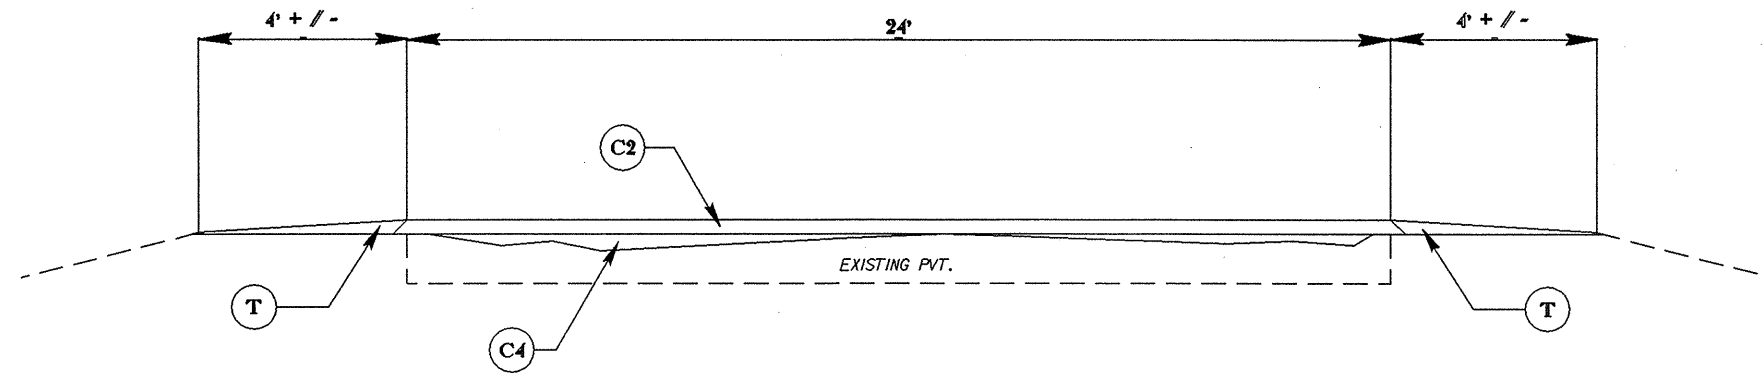

TYPICAL 5

