



PROJECT REFERENCE NO.		SHEET NO.
14CR.10381.2		5 OF 10
STATE PROJECT	F.A. PROJECT NO.	DESCRIPTION
14CR.10381.2		
14CR.20381.2		
14CR.30381.1		

TYPICAL 1

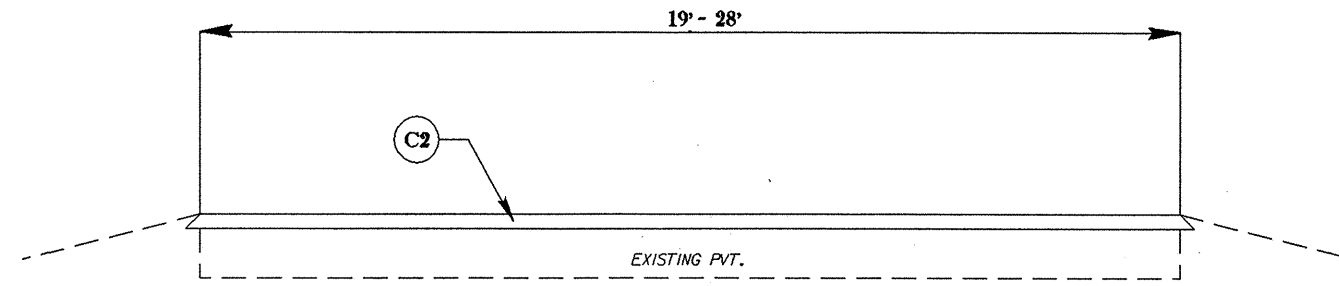

TYPICAL 2

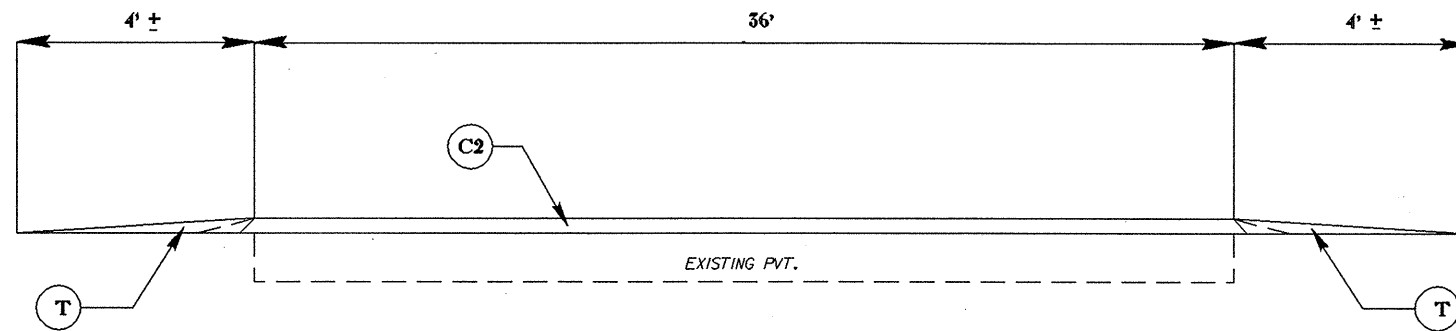

TYPICAL 3

