




PROJECT NO.	SHEET NO.	TOTAL SHEETS
5CR.10391.3, 5CR.20391.3, 5CR.30391.3	4	

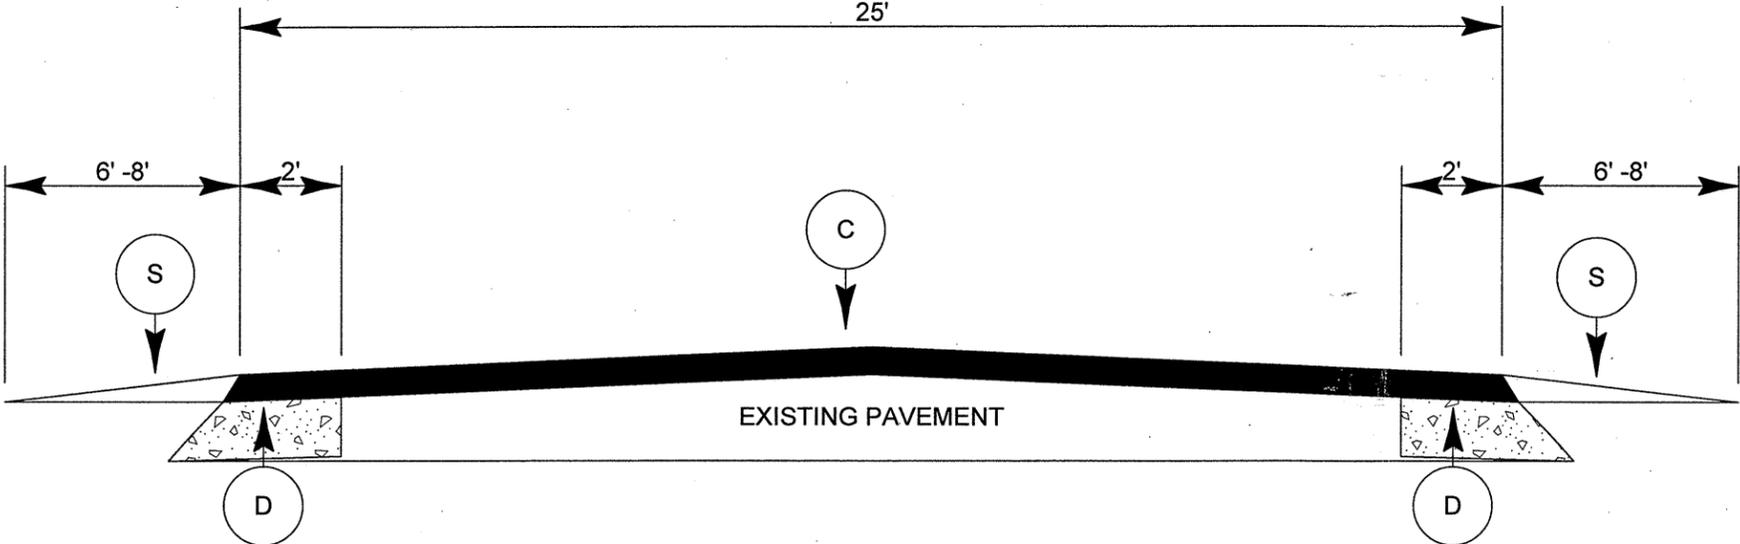

TYPICAL SECTION NO. 1

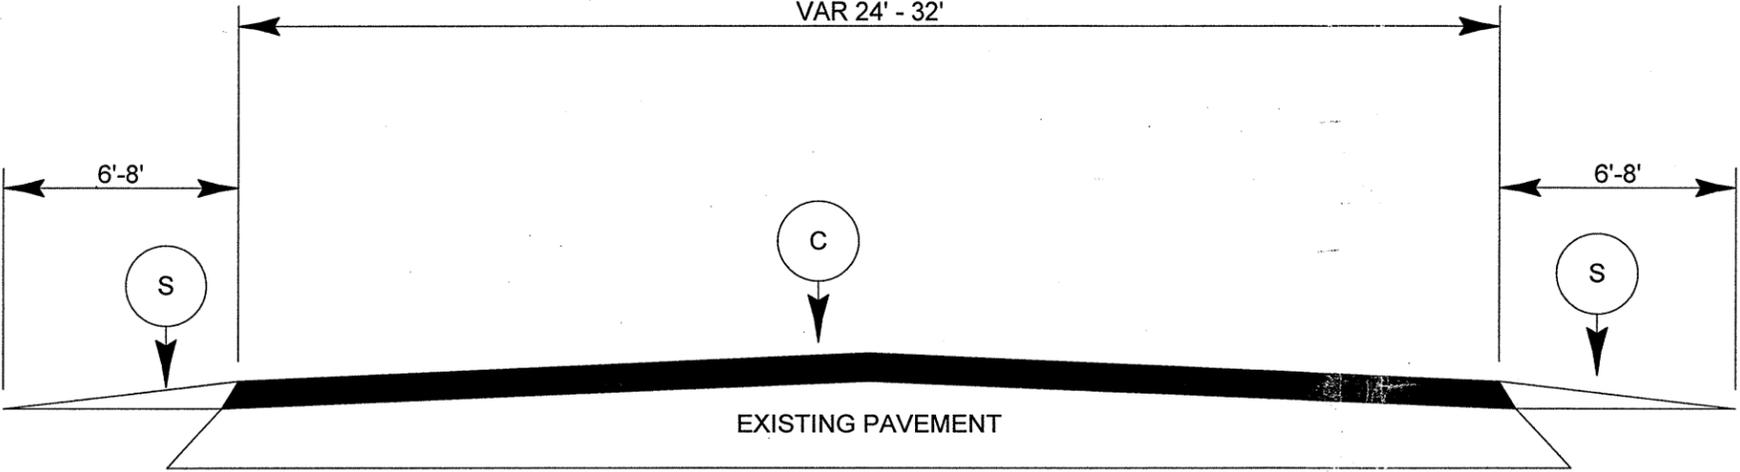

TYPICAL SECTION NO. 2

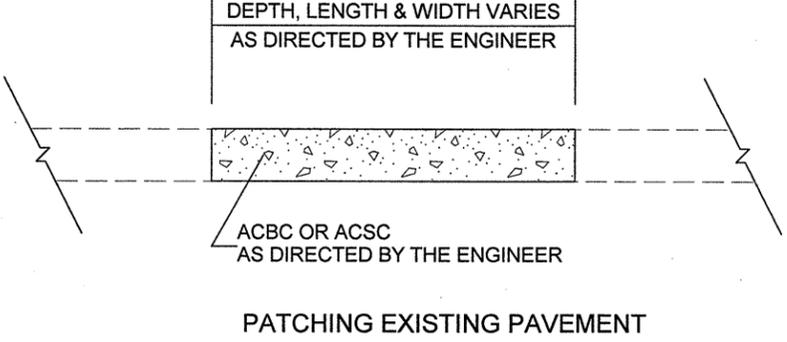

PAVEMENT SCHEDULE	
C	PROP APPROX 1.5" ASPHALT CONCRETE SURFACE COURSE, TYPE S9.5B, AT THE AVERAGE RATE OF 168 LBS PER SQ YD
C1	PROP APPROX 1.5" ASPHALT CONCRETE SURFACE COURSE, TYPE SF9.5A, AT THE AVERAGE RATE OF 165 LBS PER SQ YD
D	PROP APPROX 10" ASPHALT CONCRETE ASPHALT CONCRETE BASE COURSE, TYPE B25.0B, AT THE AVERAGE RATE OF 1,140 LBS PER SQ YD
D1	PROP APPROX 6" ASPHALT CONCRETE BASE COURSE, TYPE B25.0B, AT THE AVERAGE RATE OF 684 LBS PER SQ YD
S	SHOULDER RECONSTRUCTION