


B-2583


See Sheet 1-A For Index of Sheets
See Sheet 1-B For Conventional Symbols

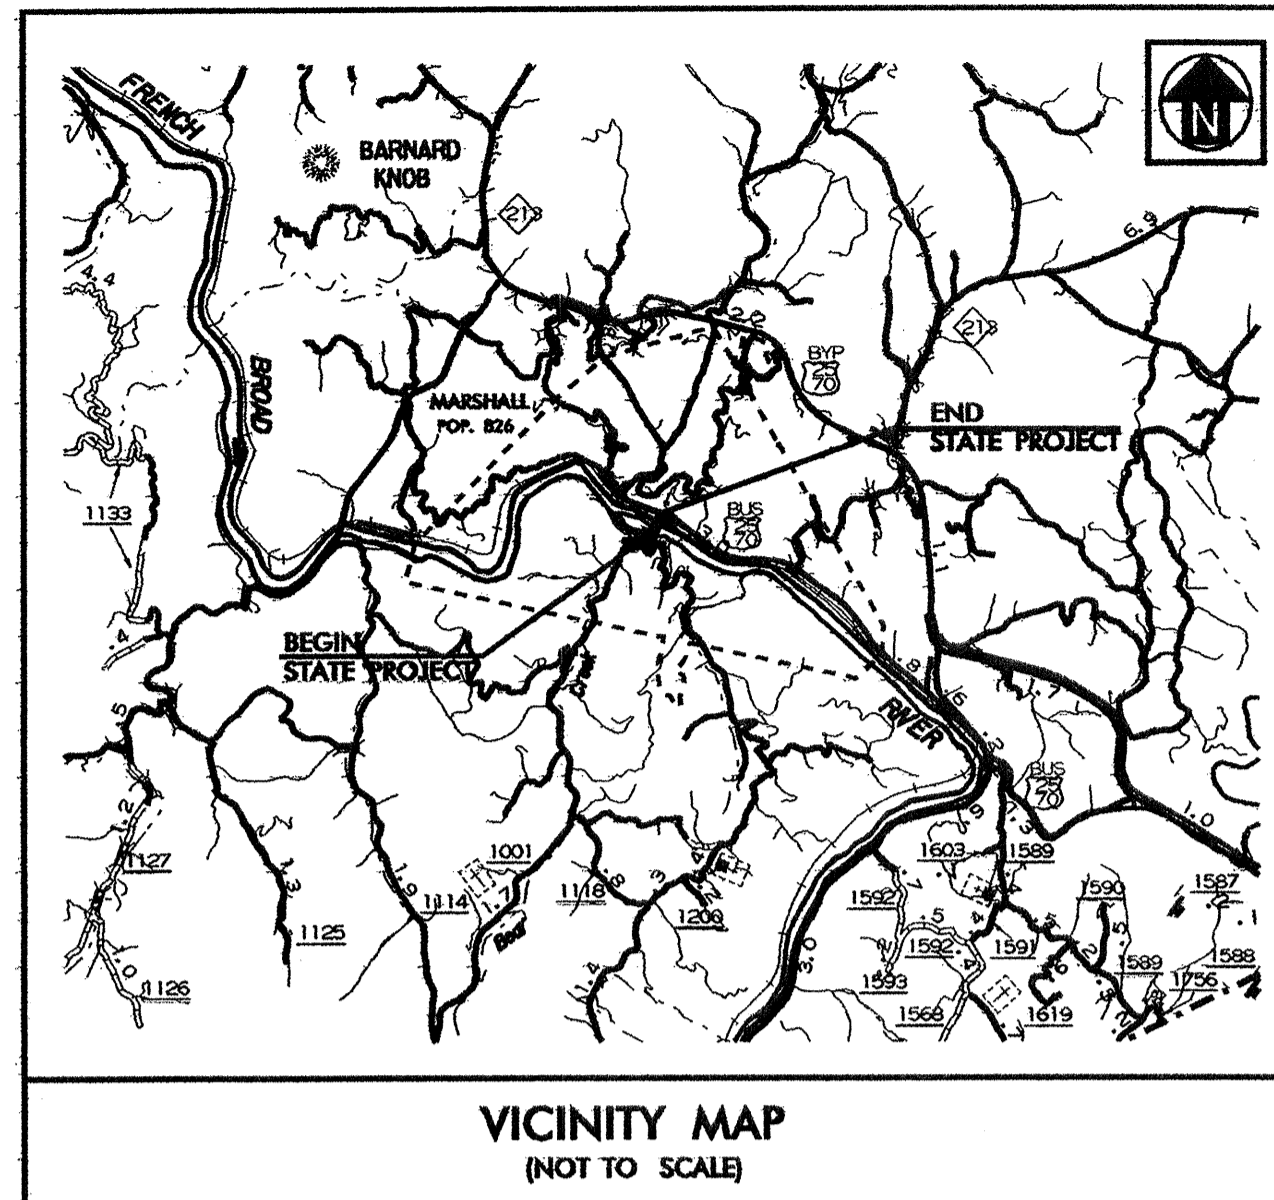

STATE OF NORTH CAROLINA
DIVISION OF HIGHWAYS
MADISON COUNTY

STATE N.C.	PROJECT NO. B-2583	SHEET NO. Sig. 1
F.A. PROJ. NO.		PROJECT ID. NO. 32673.1.1

LOCATION: US 25-70 BUSINESS (MAIN STREET) AT SR 1001 (BAILEY BRANCH ROAD) IN MARSHALL
TYPE OF WORK: TRAFFIC SIGNAL

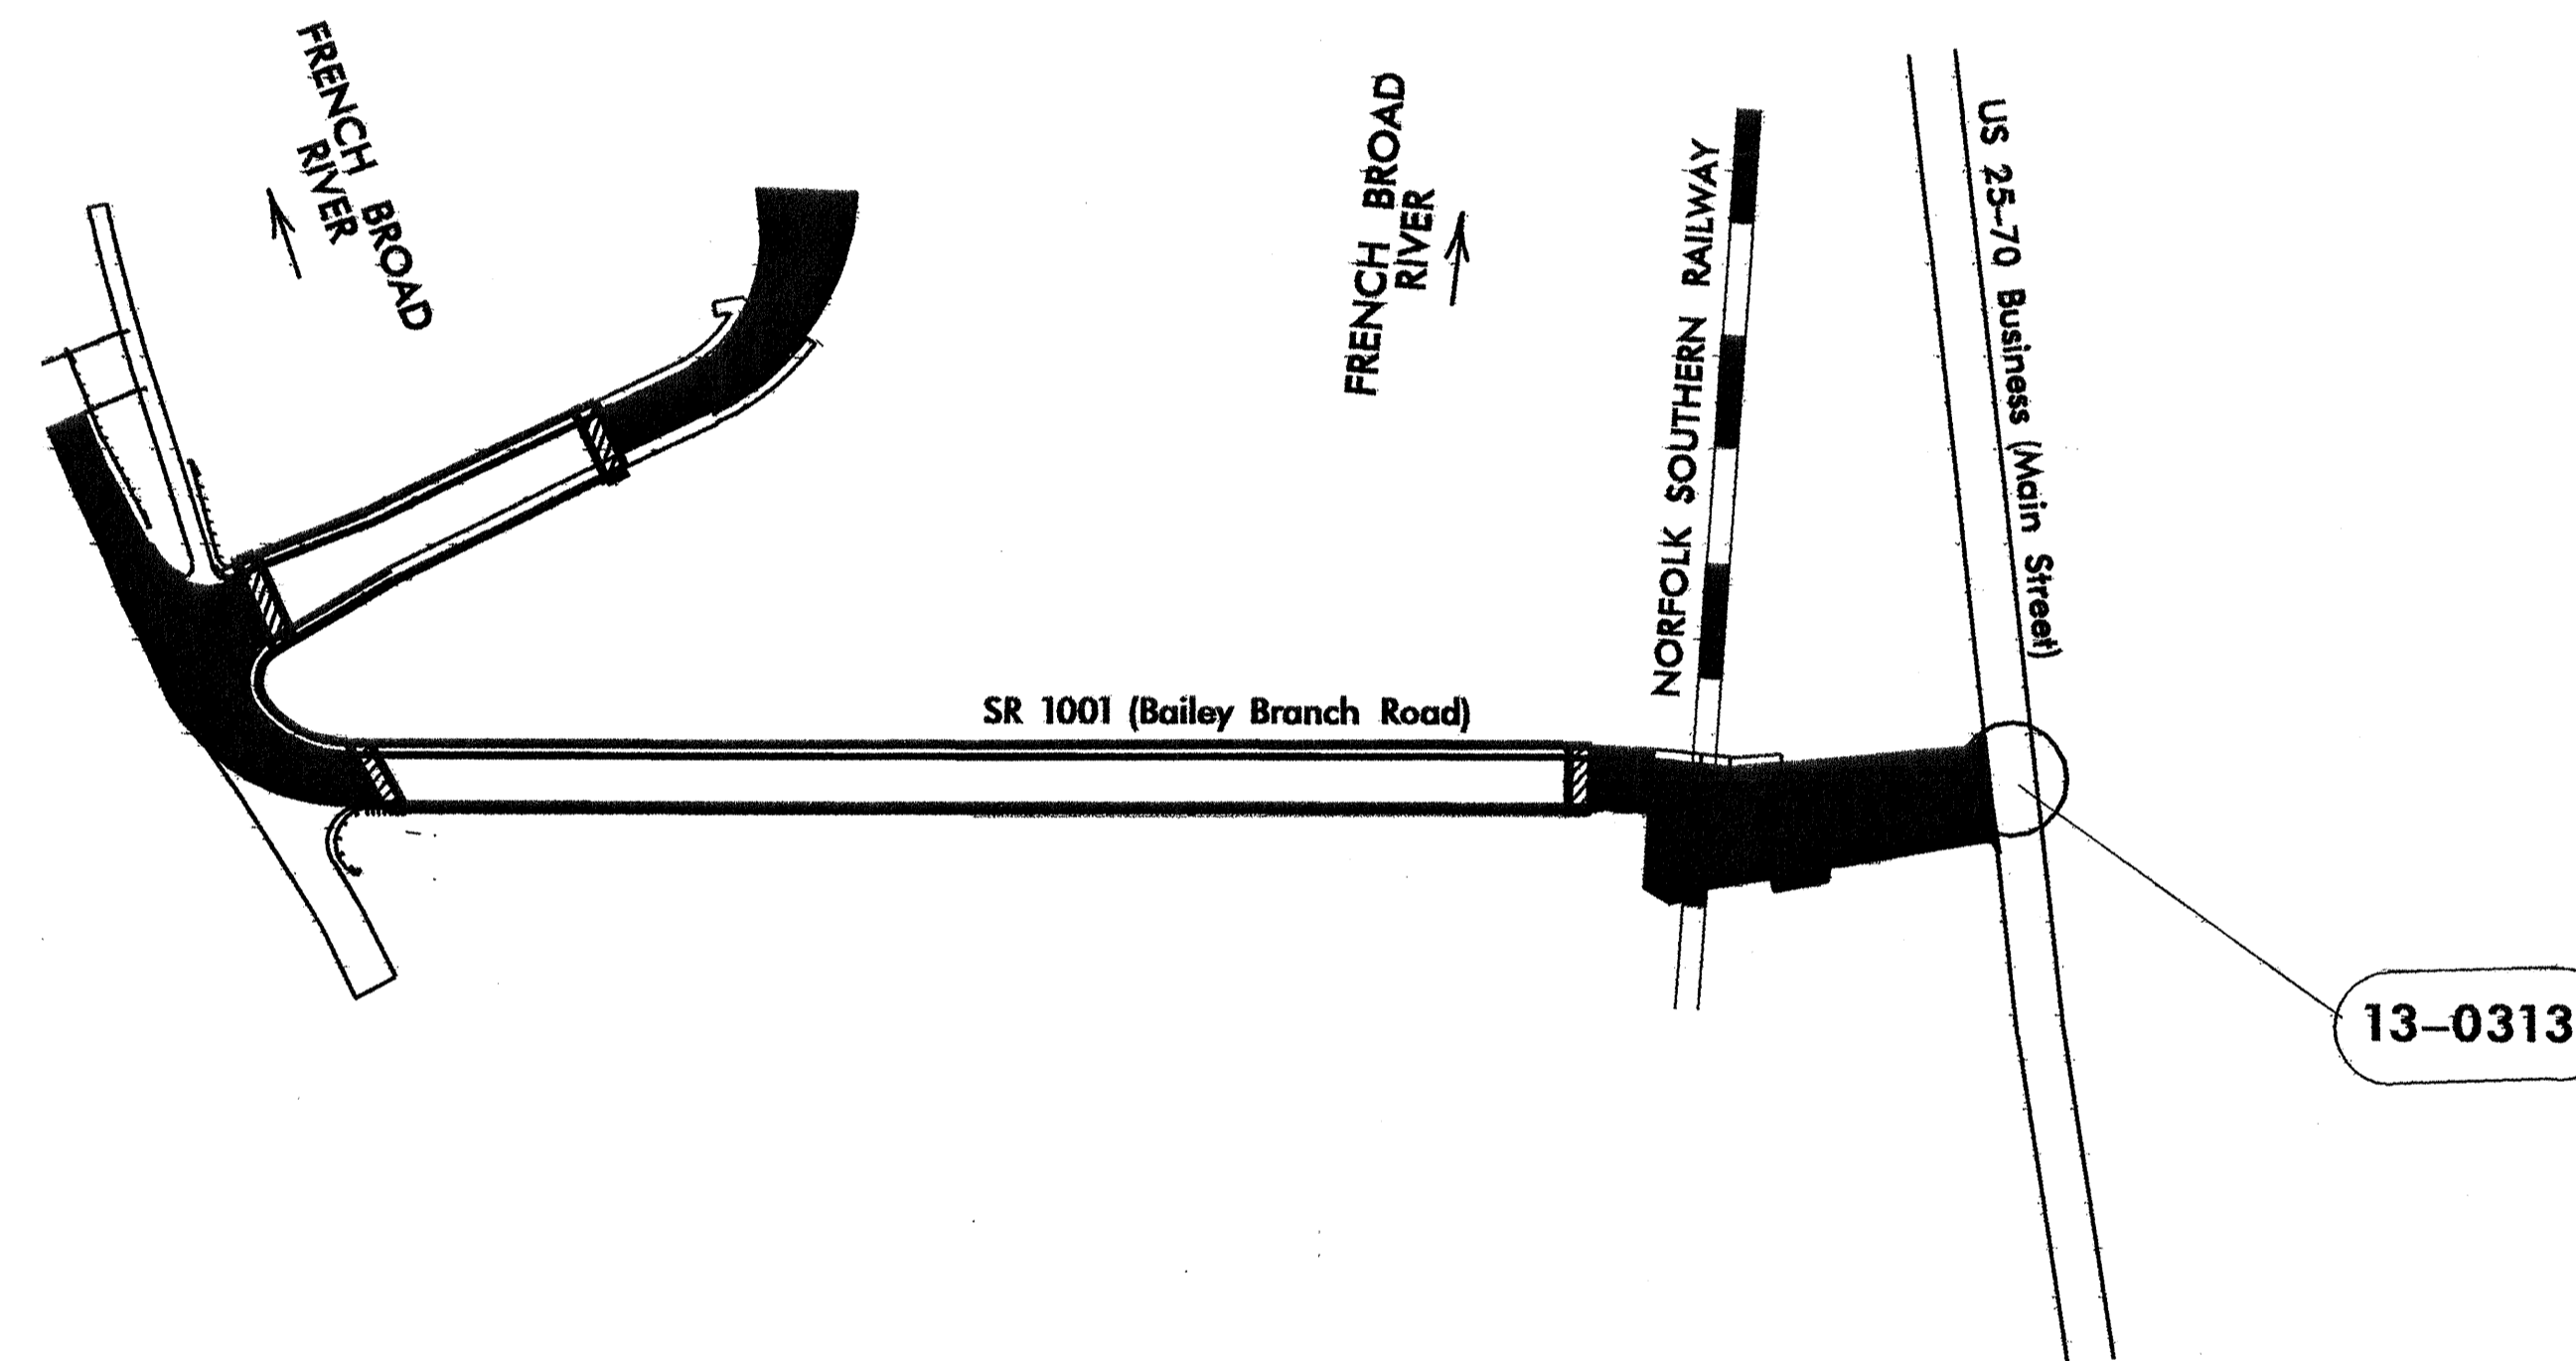

INDEX OF PLANS

SHEET NO.	SIGNAL INVENTORY NO.	LOCATION /DESCRIPTION
SIG. 1	—	Title Sheet
SIG. 2-5	13-0313	US 25-70 BUSINESS (MAIN STREET) AT SR 1001 (BAILEY BRANCH ROAD)
SIG. 6	—	CABINET COMPONENT LAYOUT
SIG. 7-II	—	METAL POLE DETAILS

LEGEND

(##-####) SIGNAL INVENTORY NUMBER

NCDOT CONTACTS:
TRAFFIC ENGINEERING AND SAFETY SYSTEMS BRANCH

DOUMIT Y. ISHAK - SIGNALS AND GEOMETRICS CONTRACTS ENGINEER
GEORGE C. BROWN, PE - SIGNAL EQUIPMENT DESIGN ENGINEER

Prepared in the Offices of:



122 N. McDowell St., Raleigh, NC 27603