




PLAN OF WING (W1)

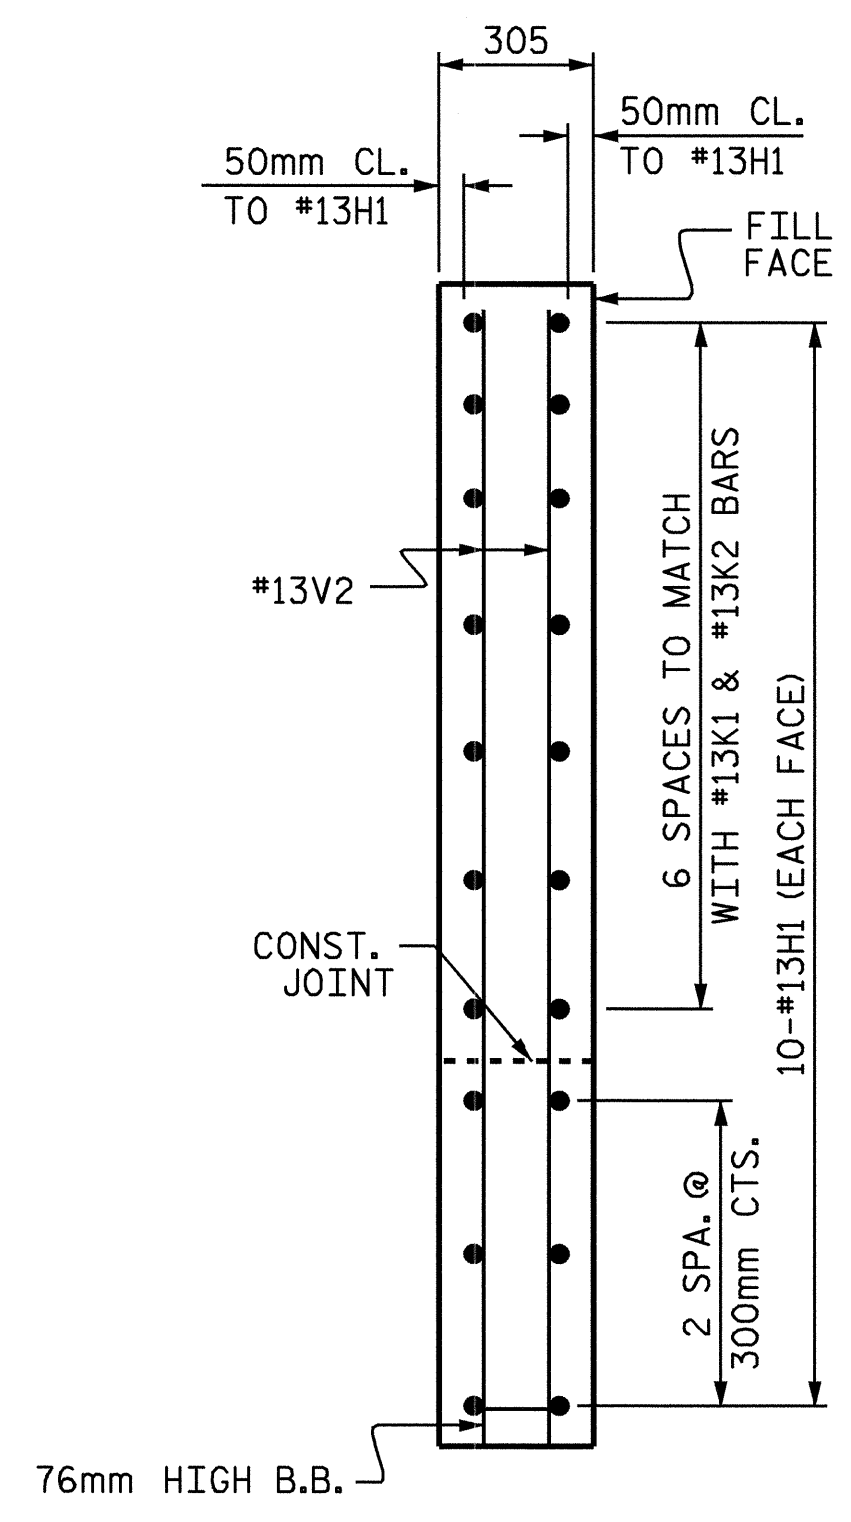


SECTION Y-Y

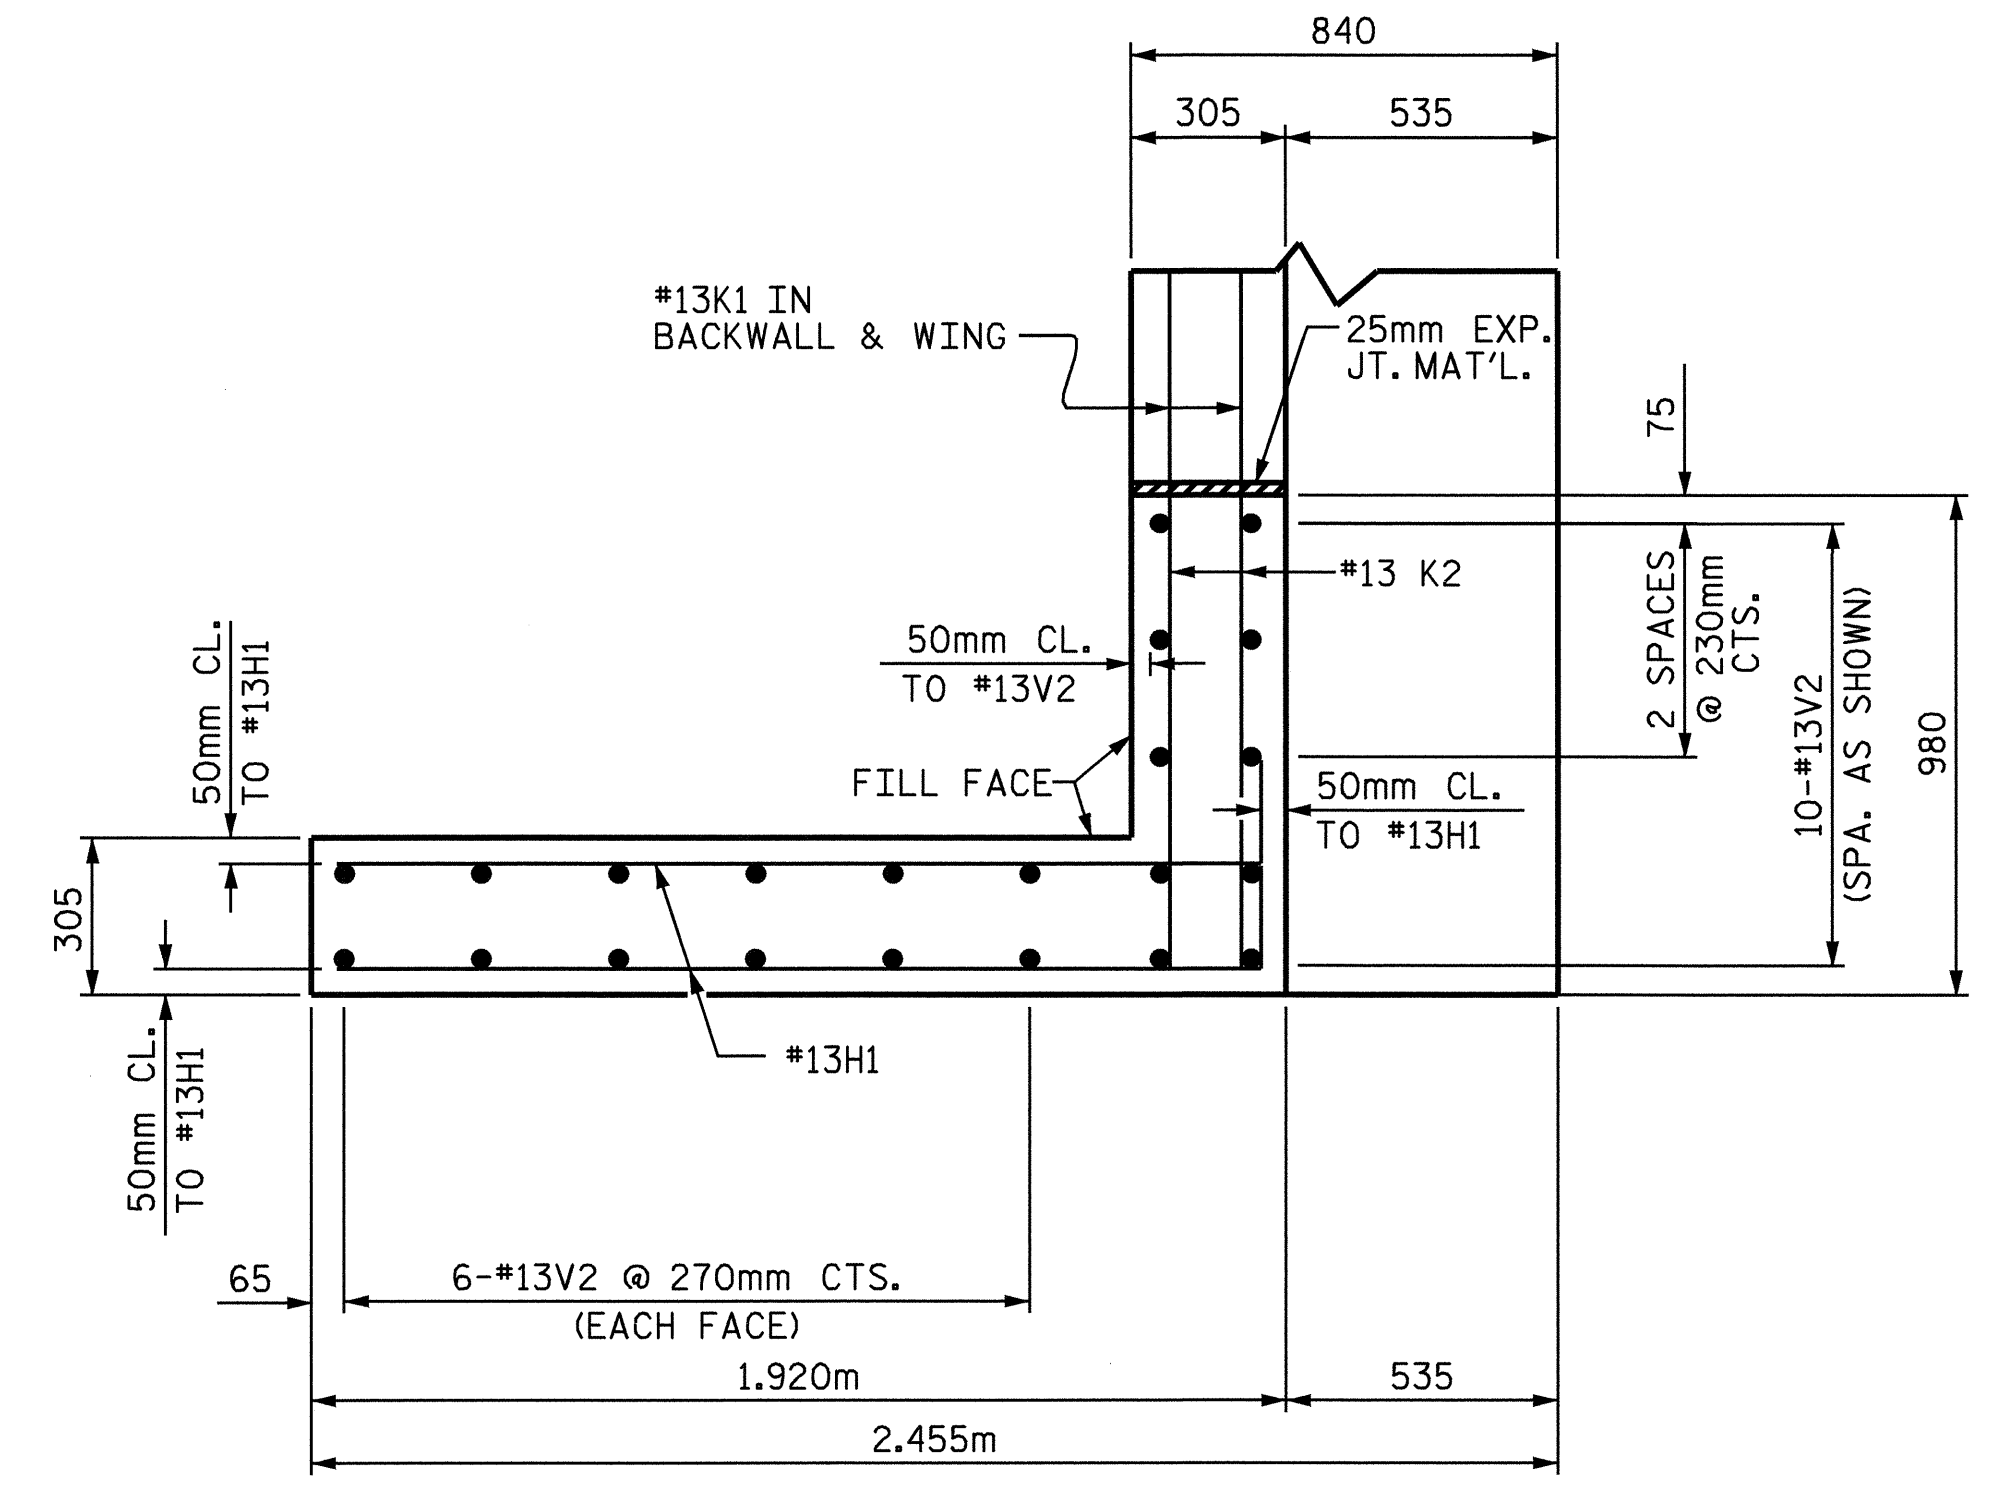


PLAN OF WING (W2)

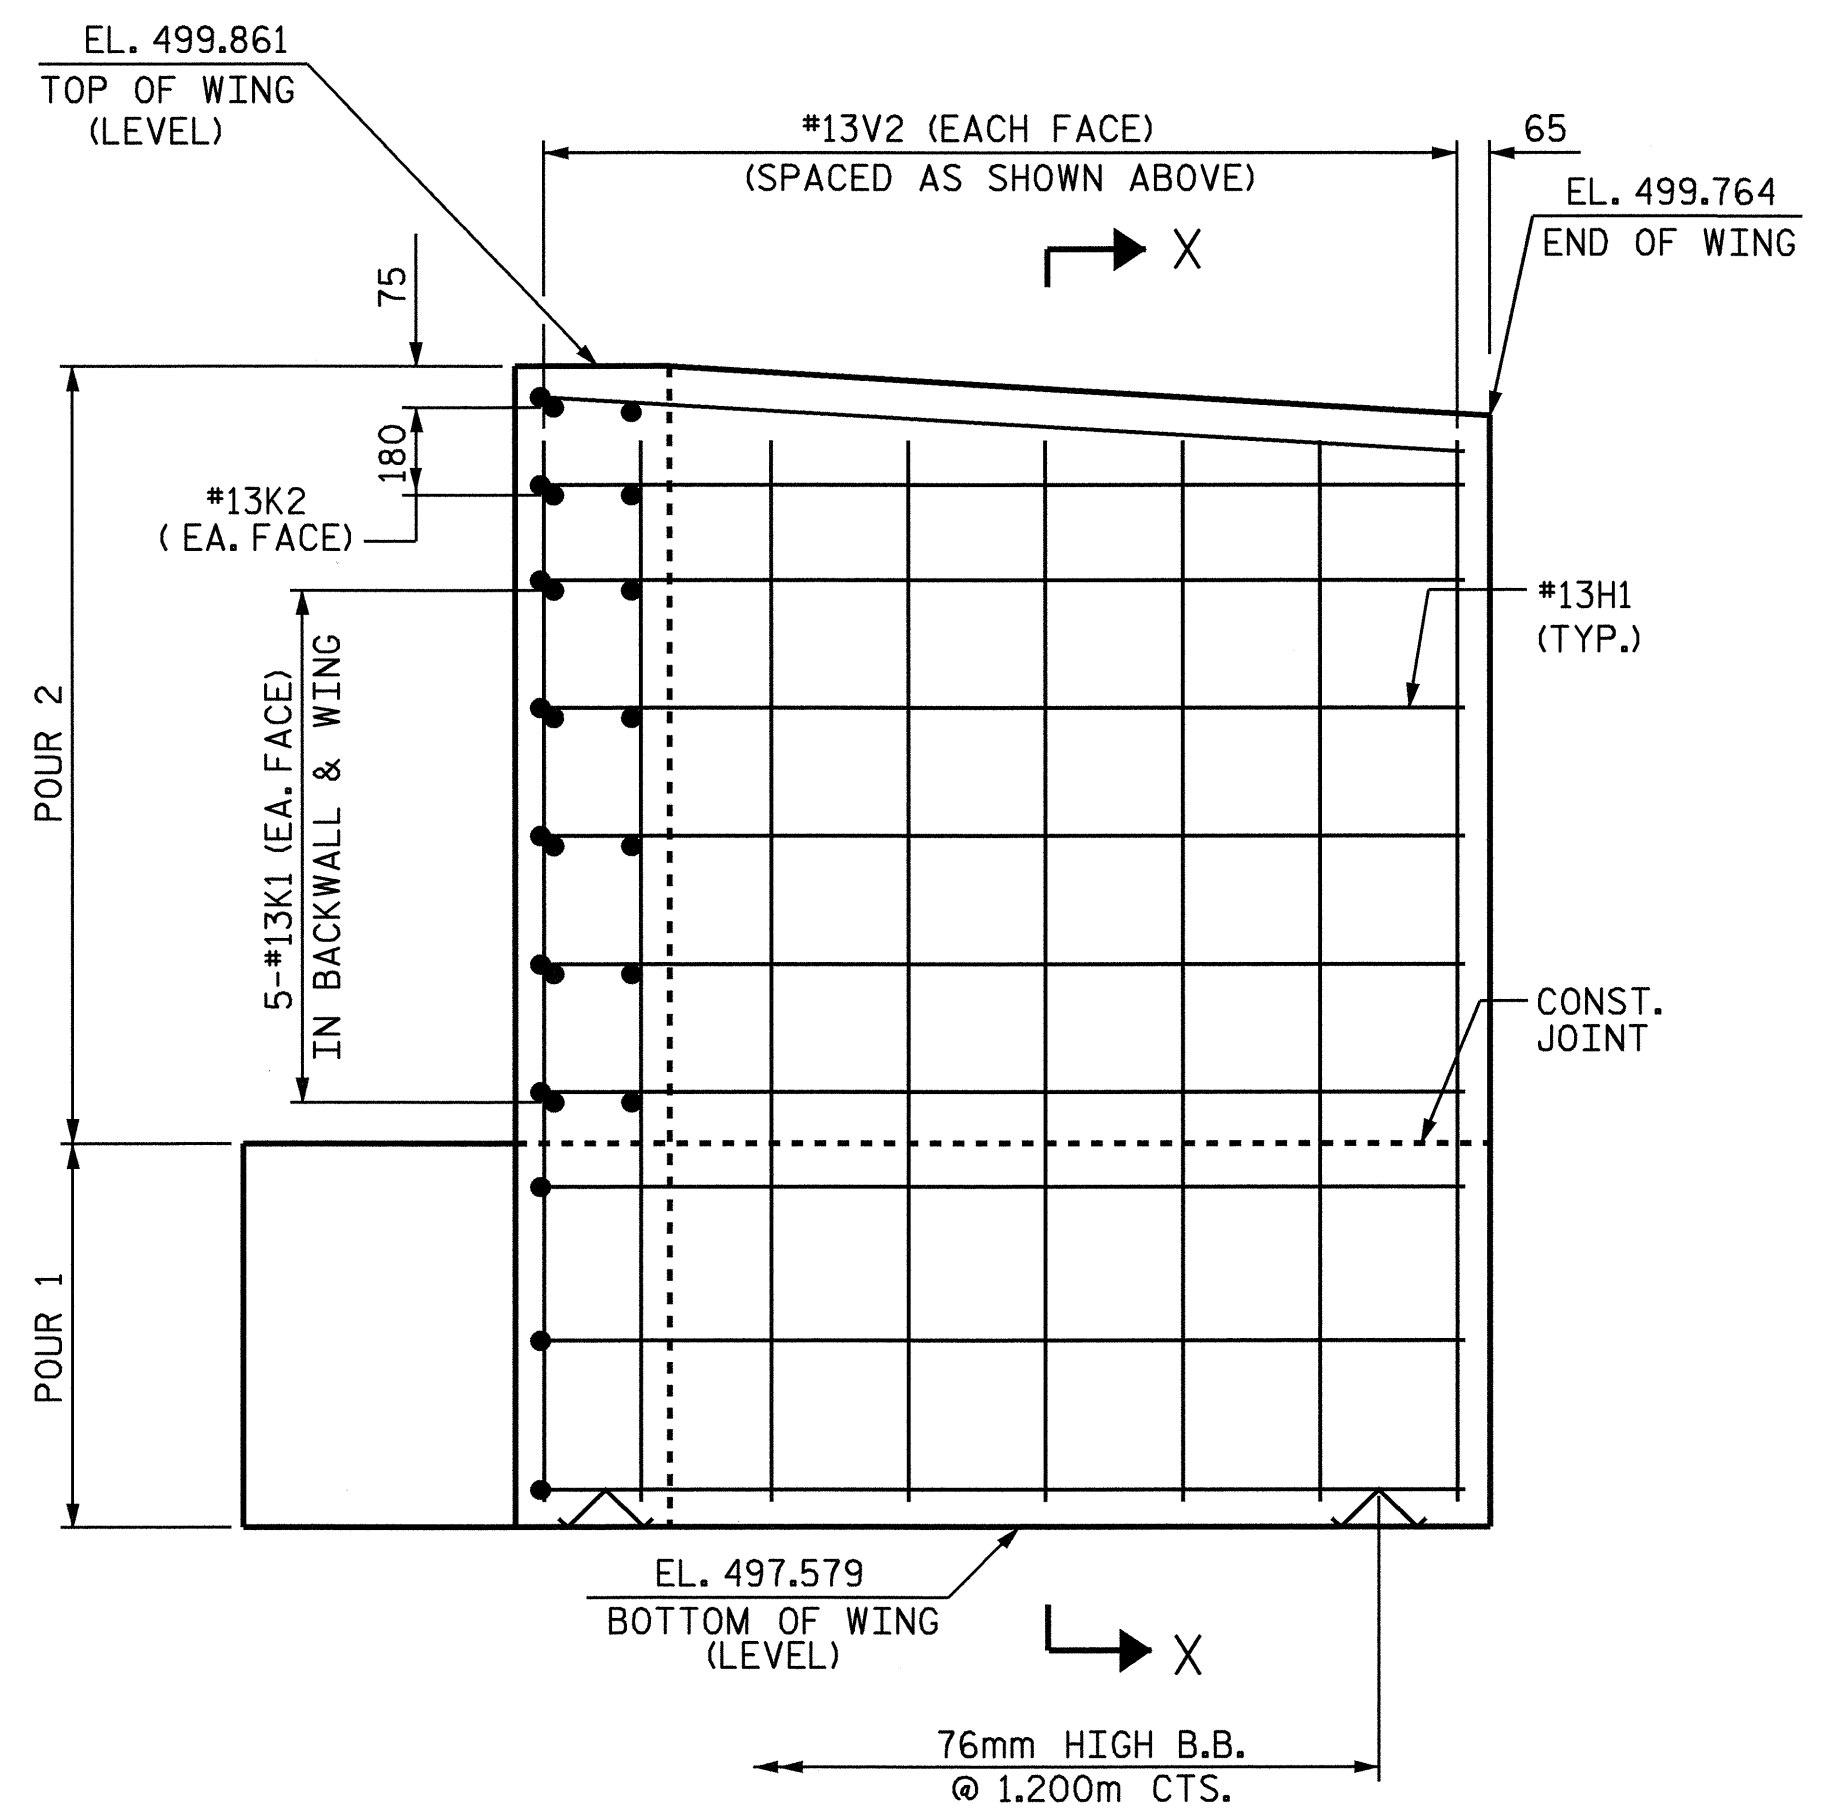


ELEVATION OF WING (W1)

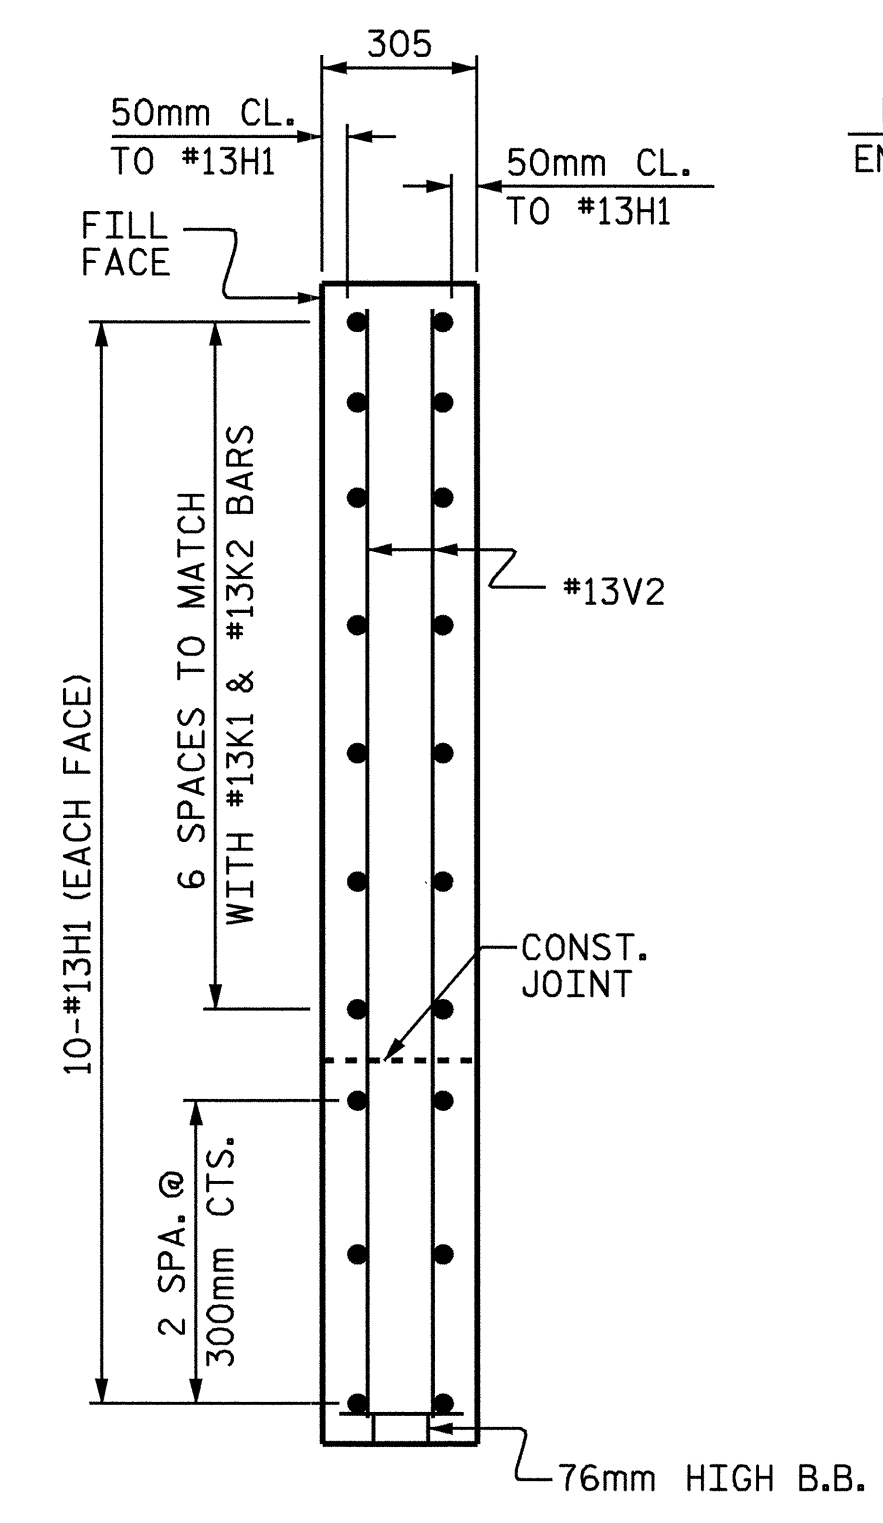

SECTION X-X

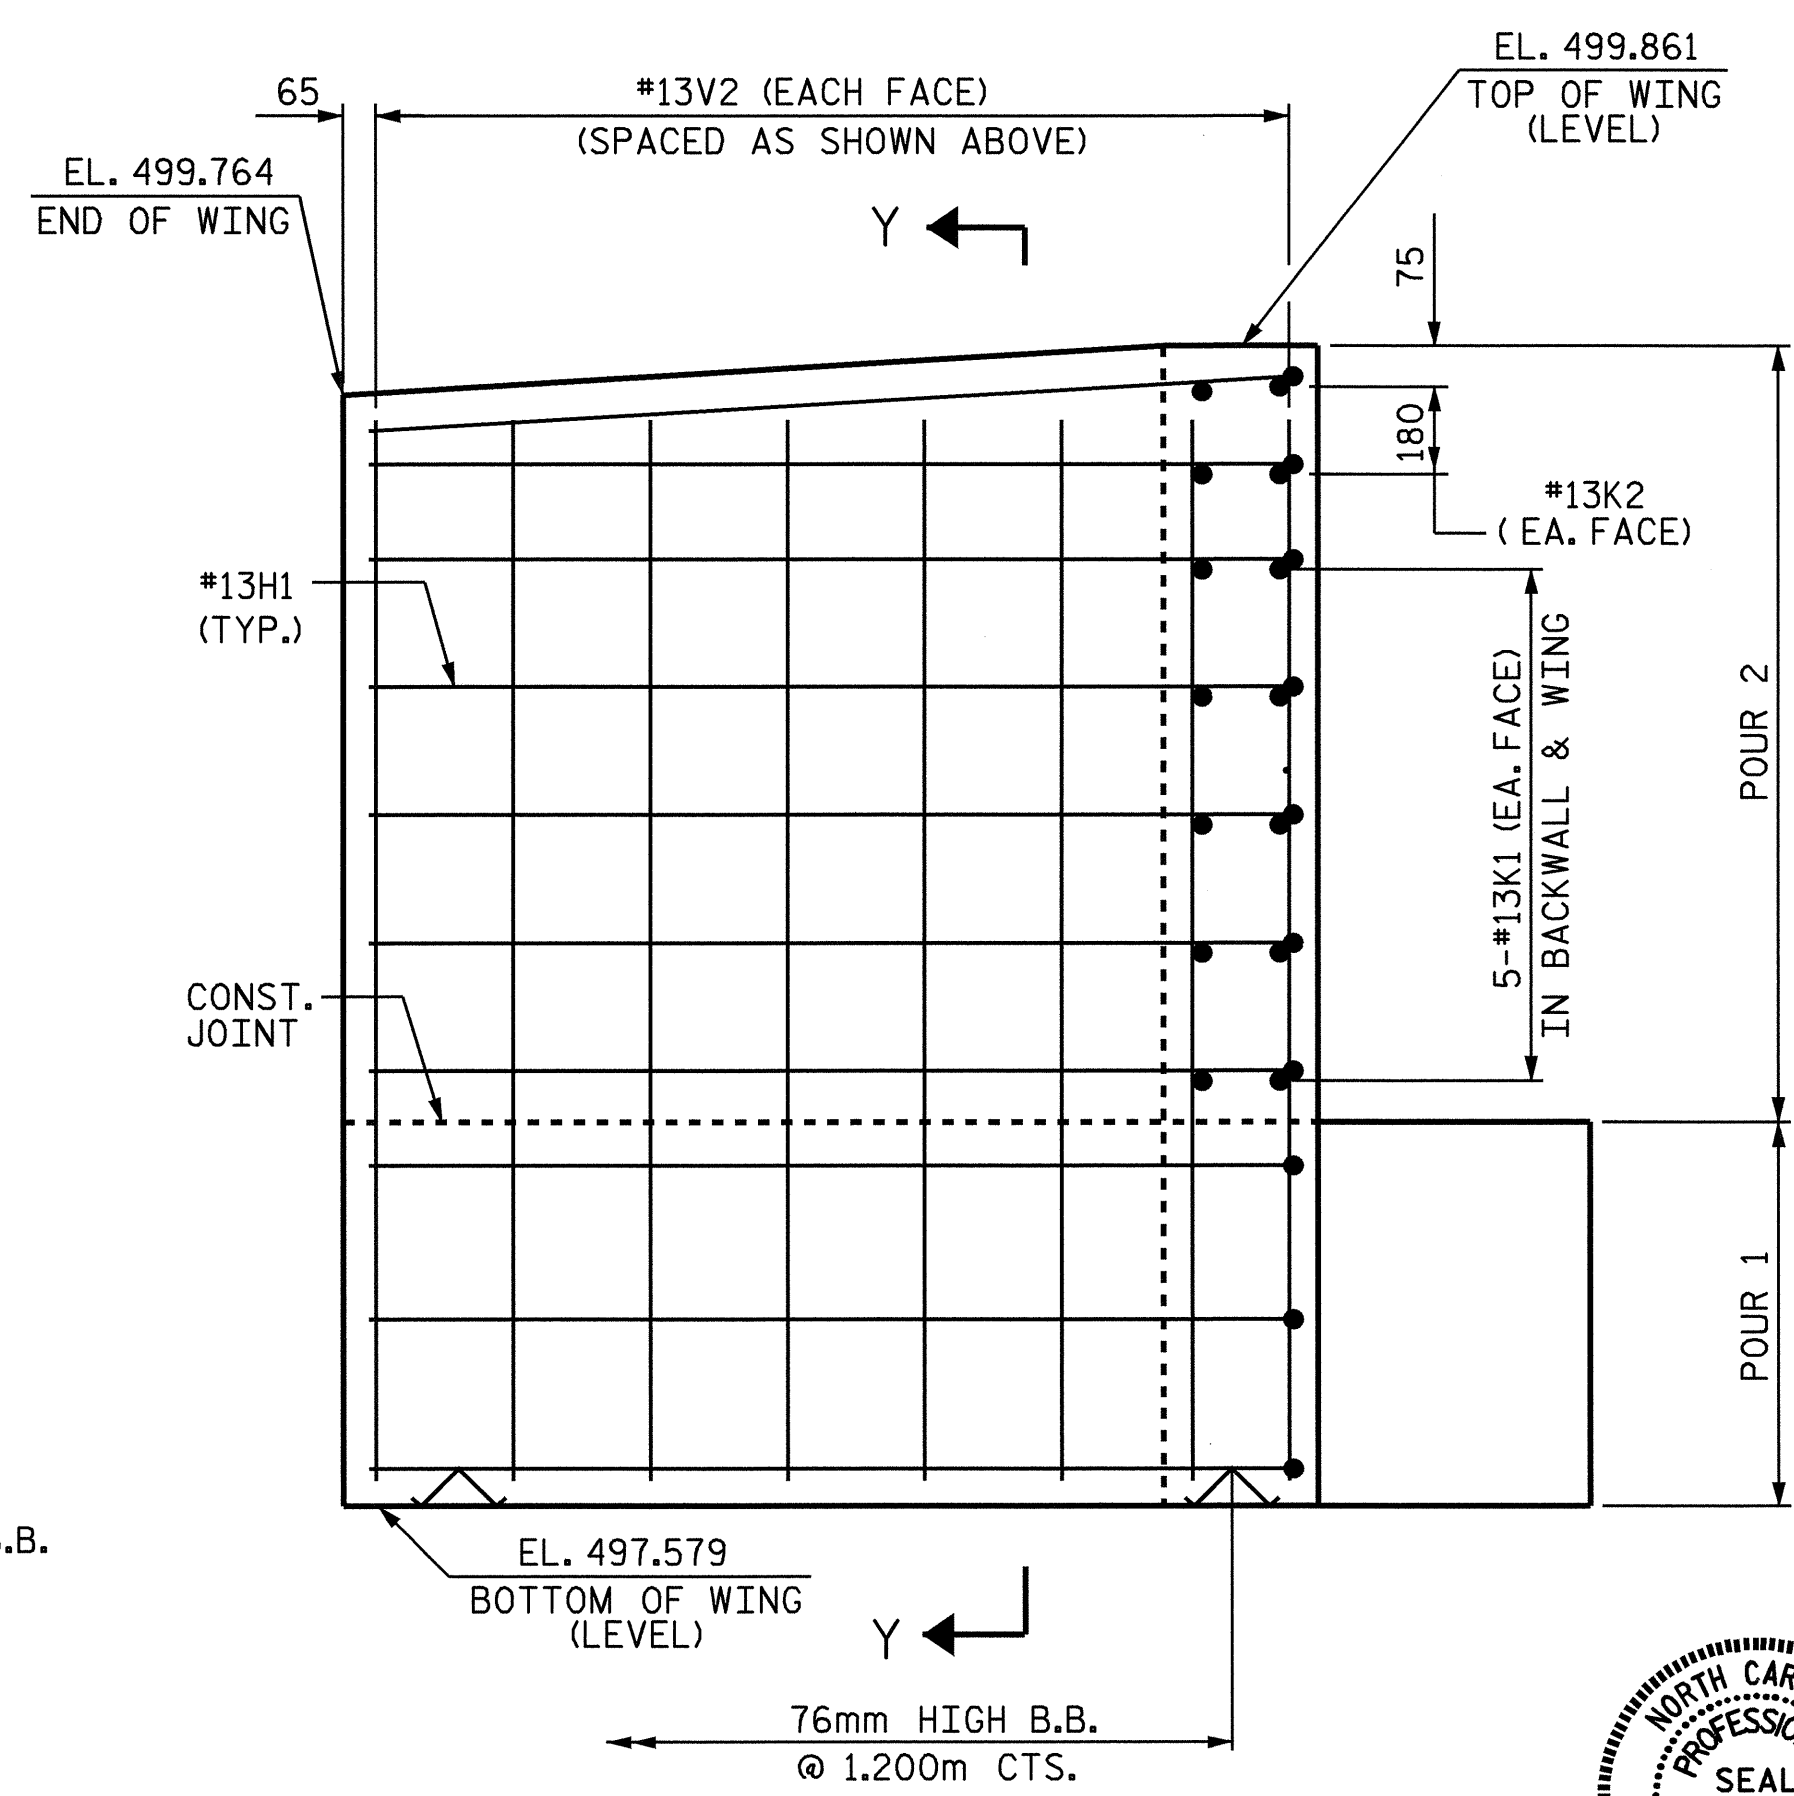

ELEVATION OF WING (W2)

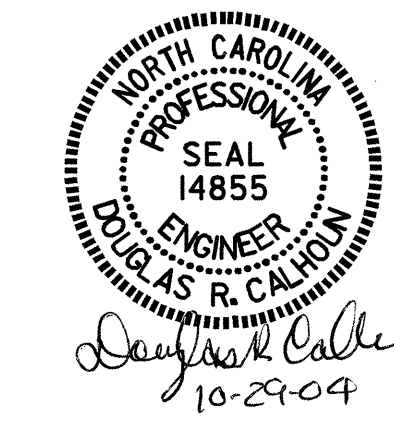

PROJECT NO. B-2583
MADISON COUNTY
STATION: 11+03.000 -Y1-
SHEET 2 OF 3

STATE OF NORTH CAROLINA
DEPARTMENT OF TRANSPORTATION
RALEIGH
SUBSTRUCTURE
END BENT 1

DRAWN BY: A.K.P. / E.G.A. DATE: 5/24/04
CHECKED BY: A.L. MEADOWS DATE: 6/8/04

REVISIONS						SHEET NO.	
NO.	BY:	DATE:	NO.	BY:	DATE:	TOTAL SHEETS	
1			3			S-95	
2			4			112	