




SECTION G-G

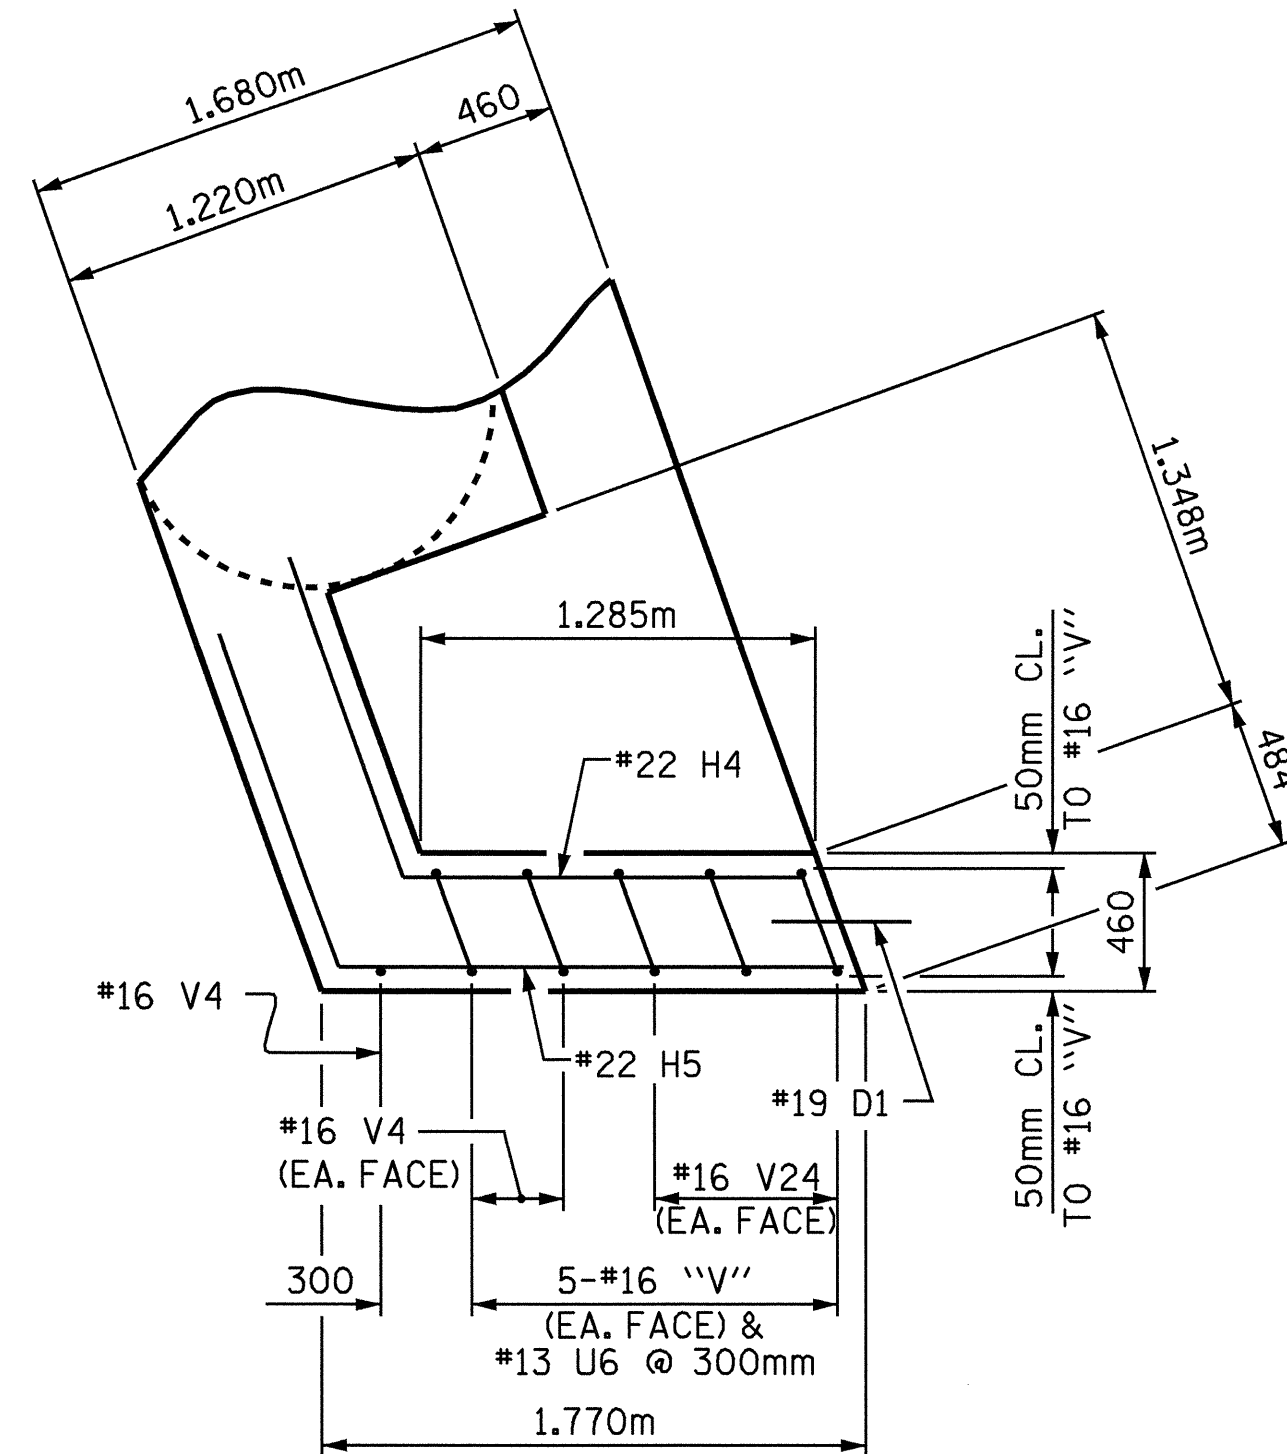


SECTION H-H

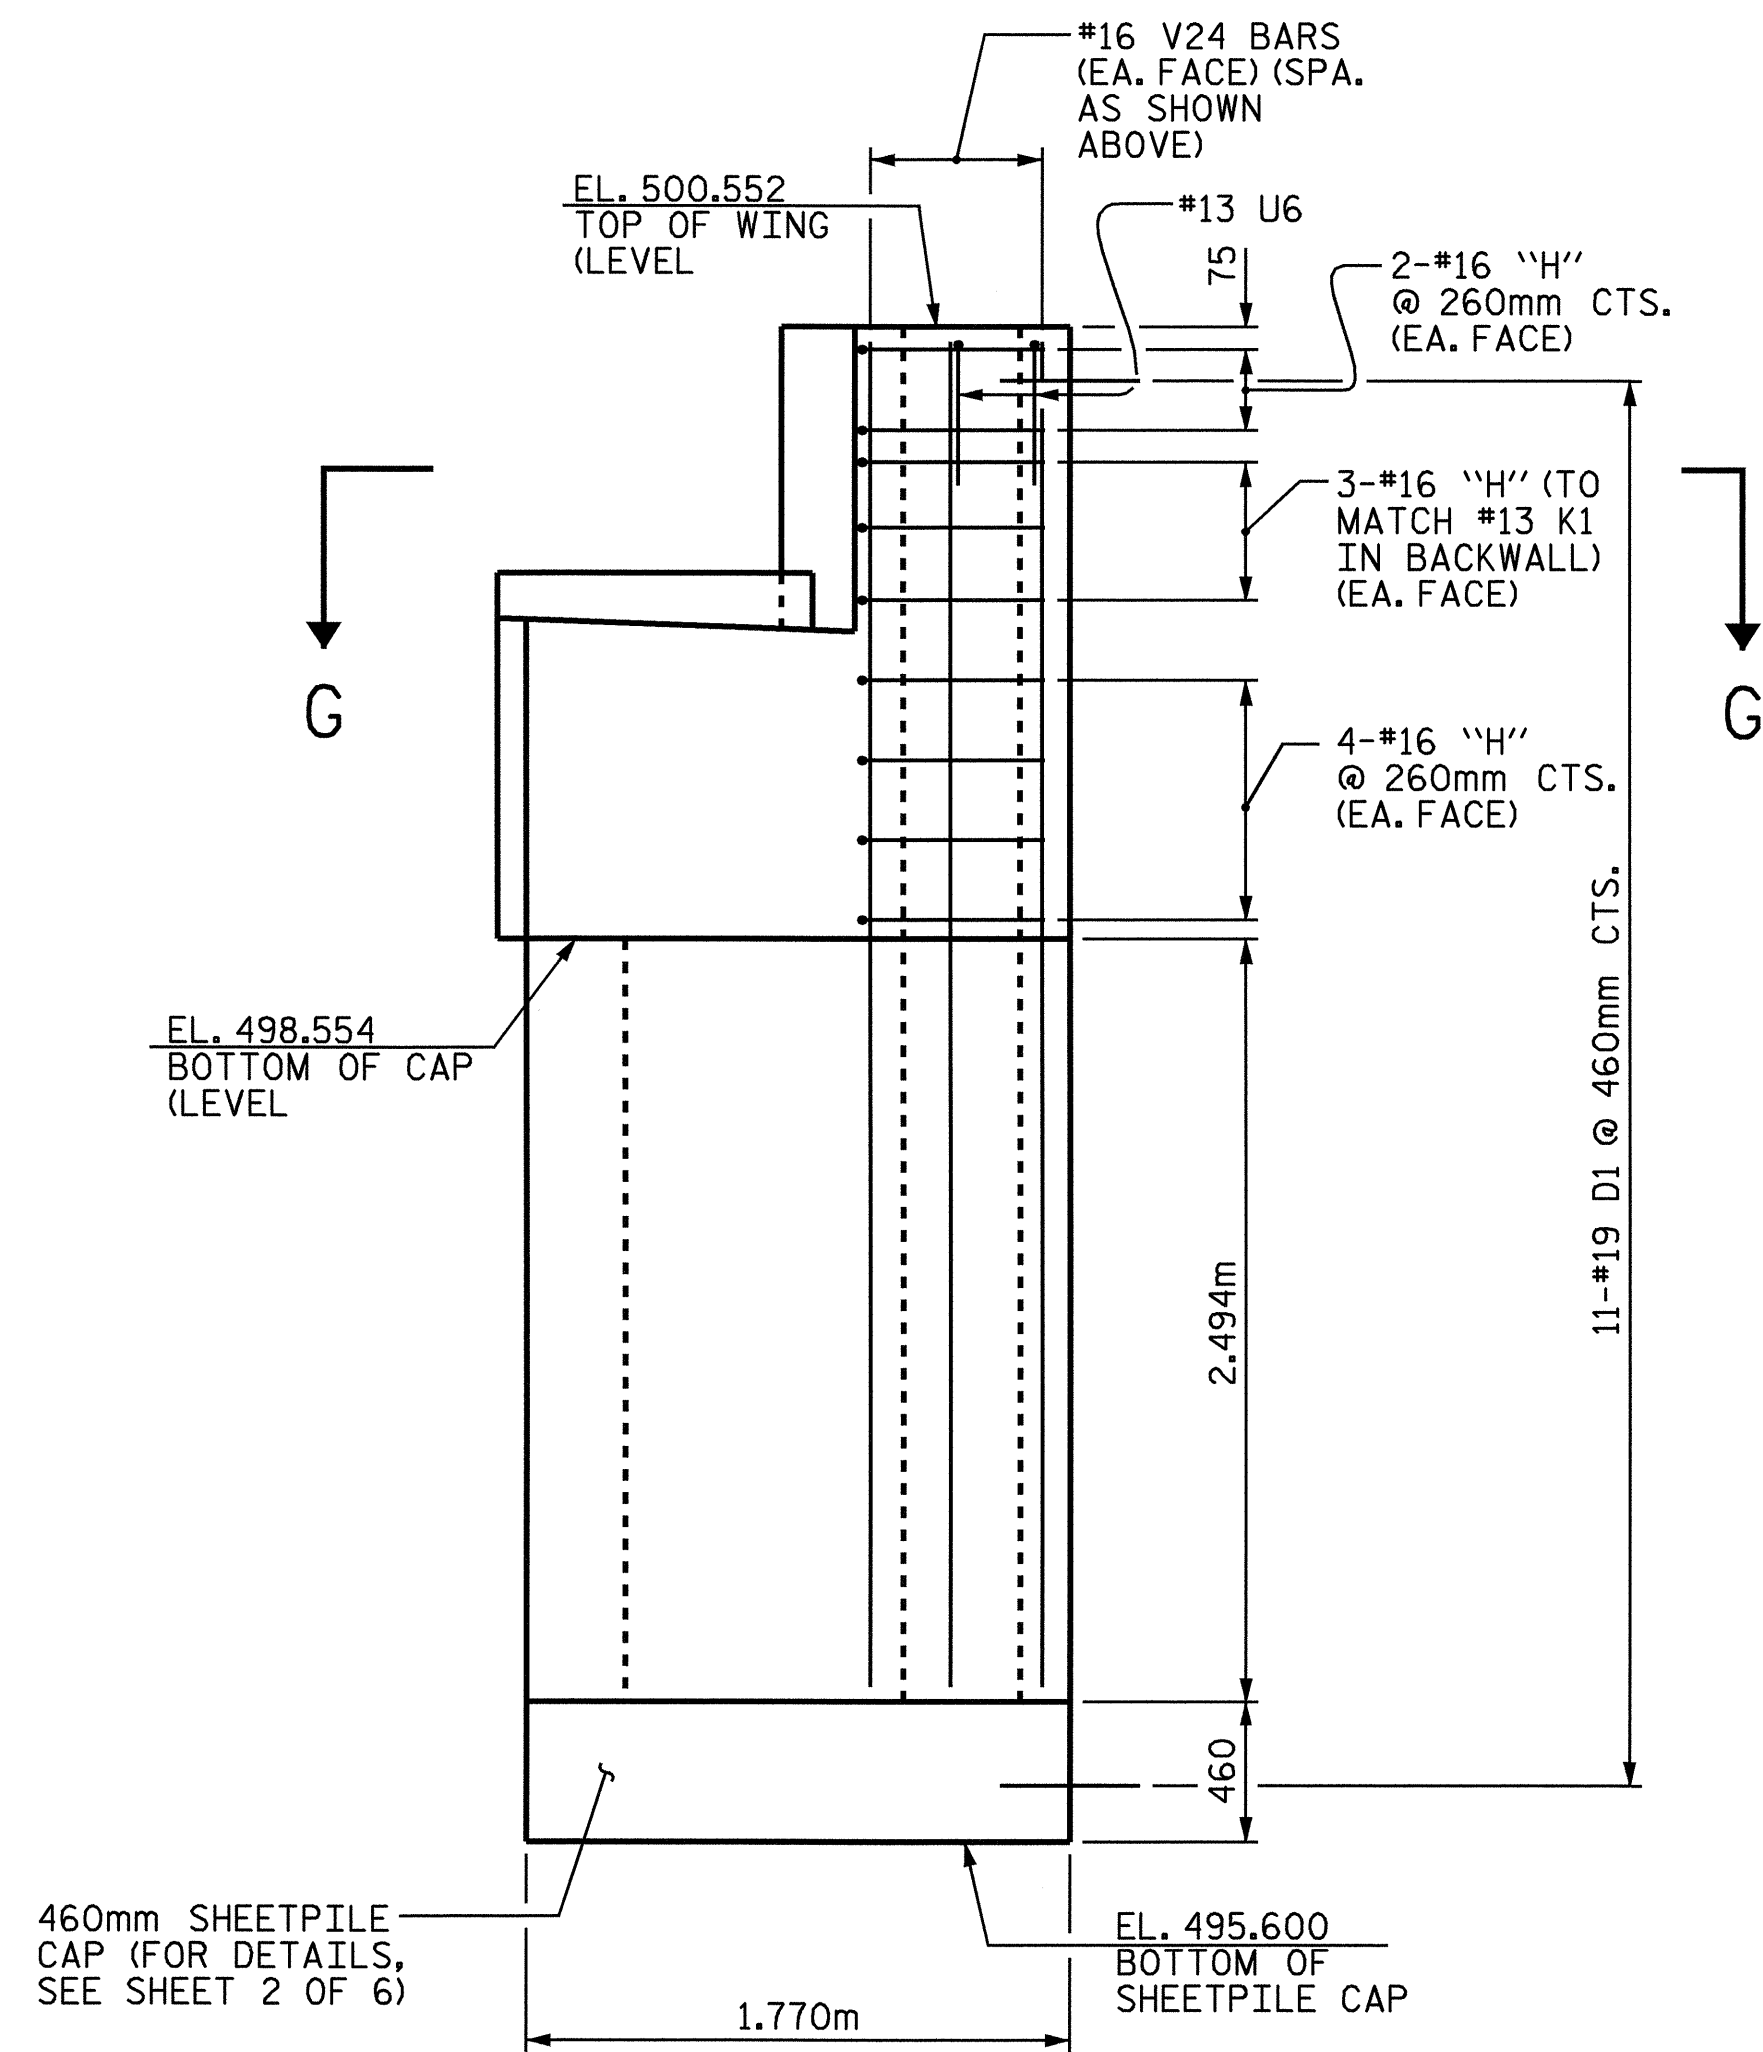

ELEVATION - RETAINING WING WALL 2

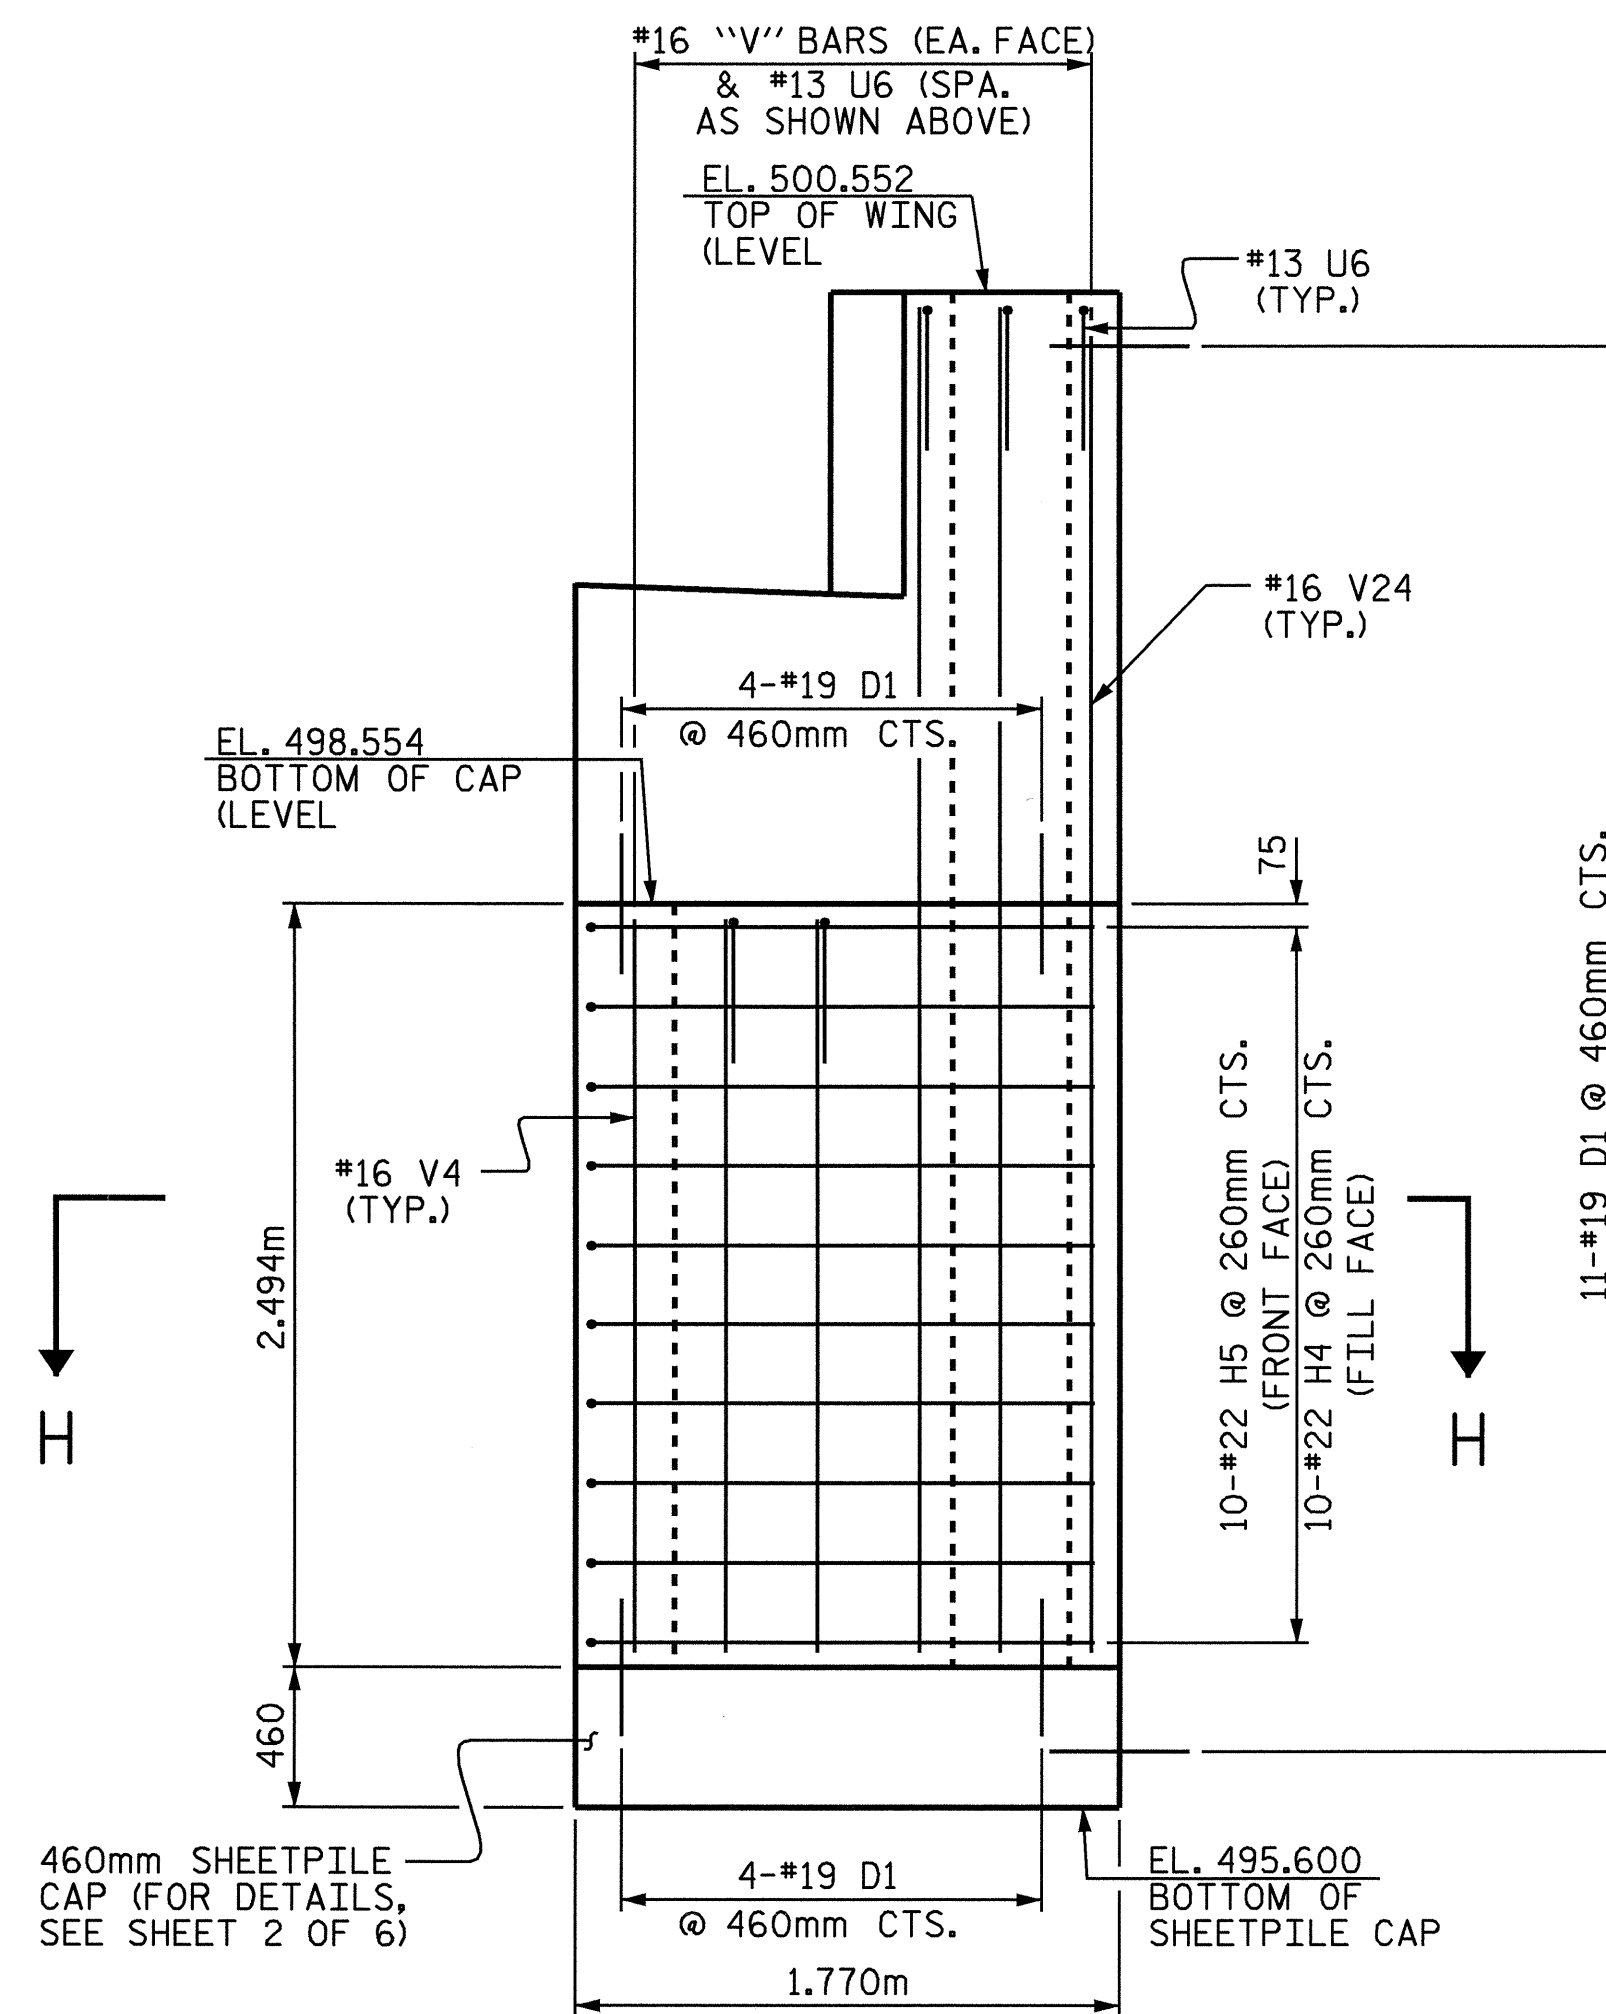

ELEVATION - RETAINING WING WALL 2

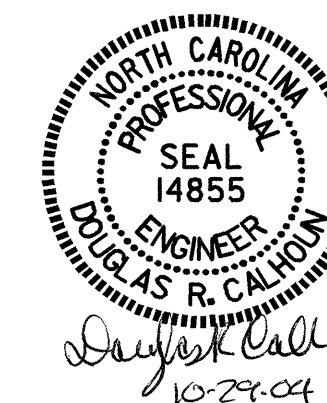

PROJECT NO. B-2583
MADISON COUNTY
 STATION: 12+21.750 -L-

SHEET 4 OF 6

STATE OF NORTH CAROLINA
 DEPARTMENT OF TRANSPORTATION
 RALEIGH

SUBSTRUCTURE
 END BENT 2

DRAWN BY : K. McCAULEY DATE : 7/9/04
 CHECKED BY : K. P. SEDAI DATE : 7/18/04

29-OCT-2004 10:17
 W:\squad\b2583\kmcauley\Microstation\B2583_sd.E*_02.dgn
 kmcauley

REVISIONS						SHEET NO.
NO.	BY:	DATE:	NO.	BY:	DATE:	S-49
1			3			TOTAL SHEETS
2			4			112