




PILASTER @ END BENT 1
(LEFT SIDE)

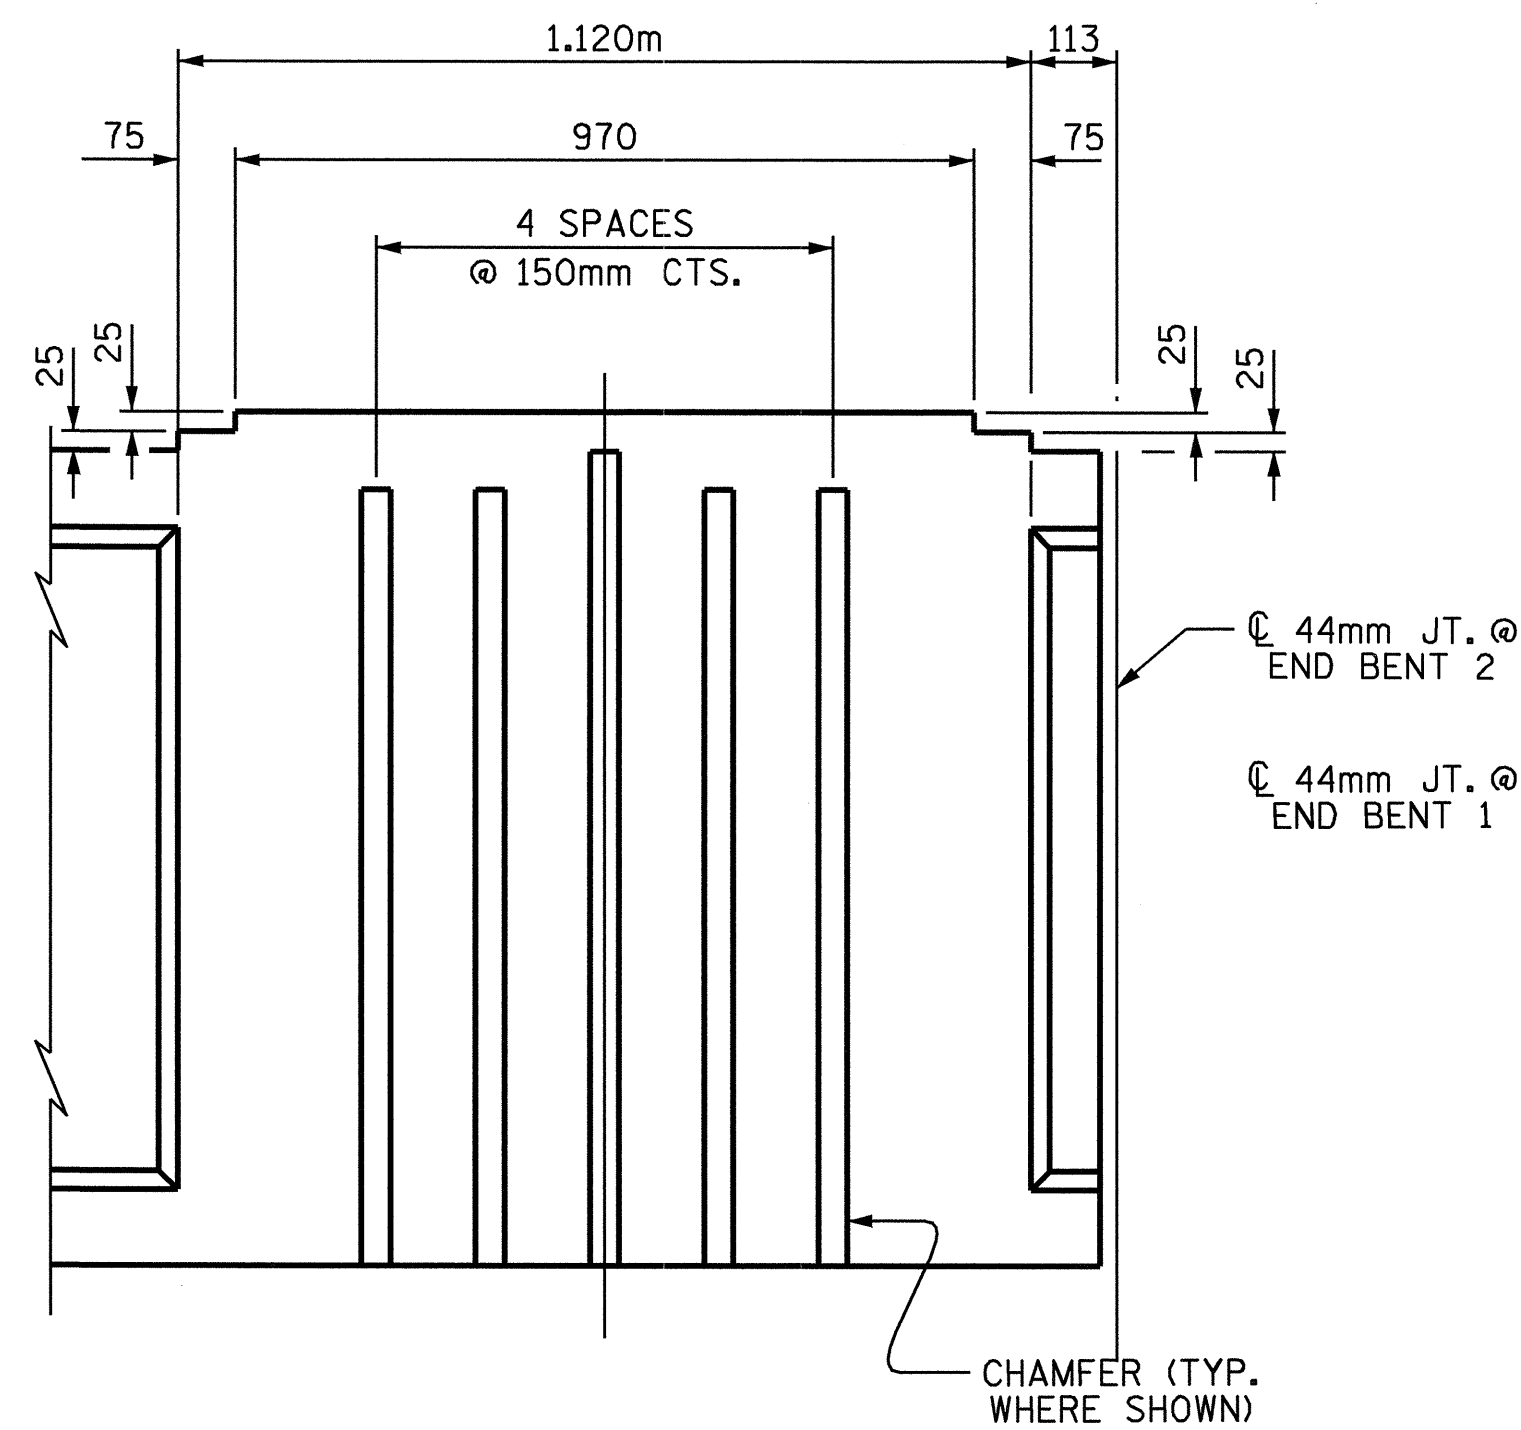


PILASTER @ END BENT 2
(LEFT SIDE)

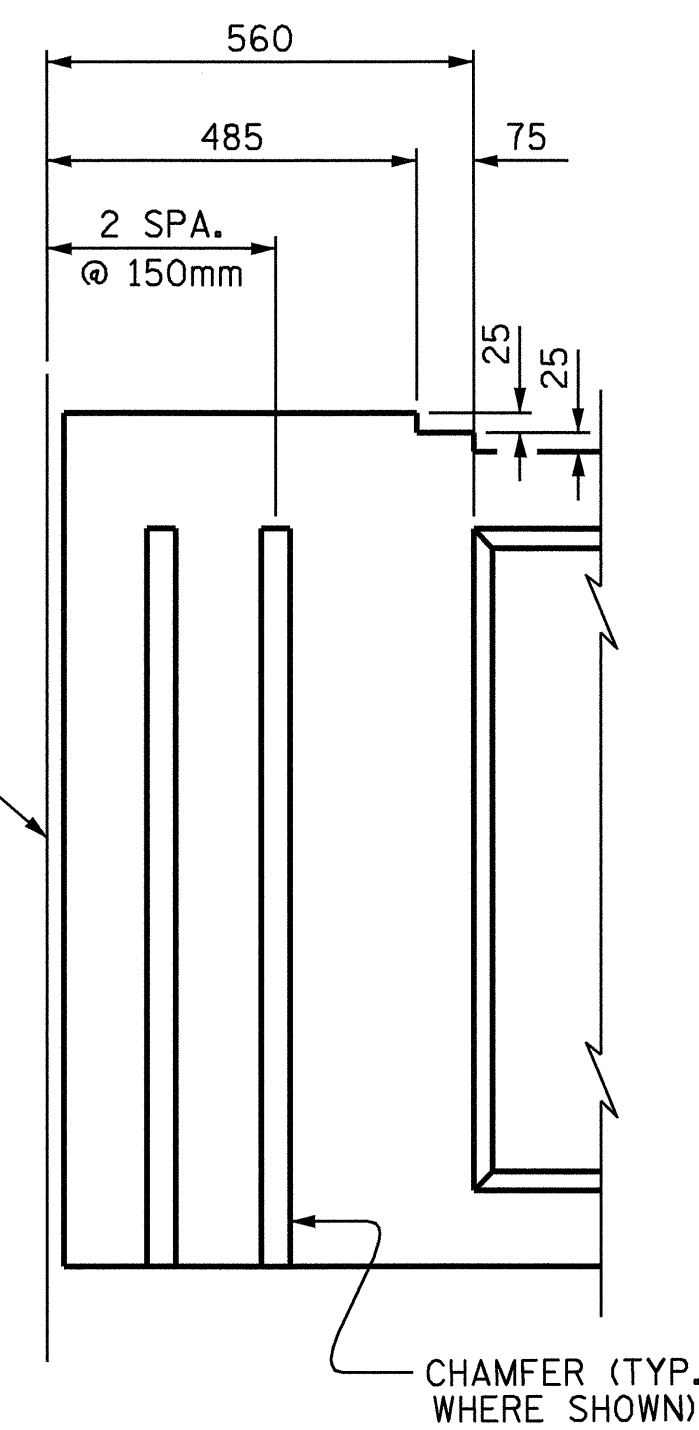


PILASTER @ END BENT 1
(RIGHT SIDE)

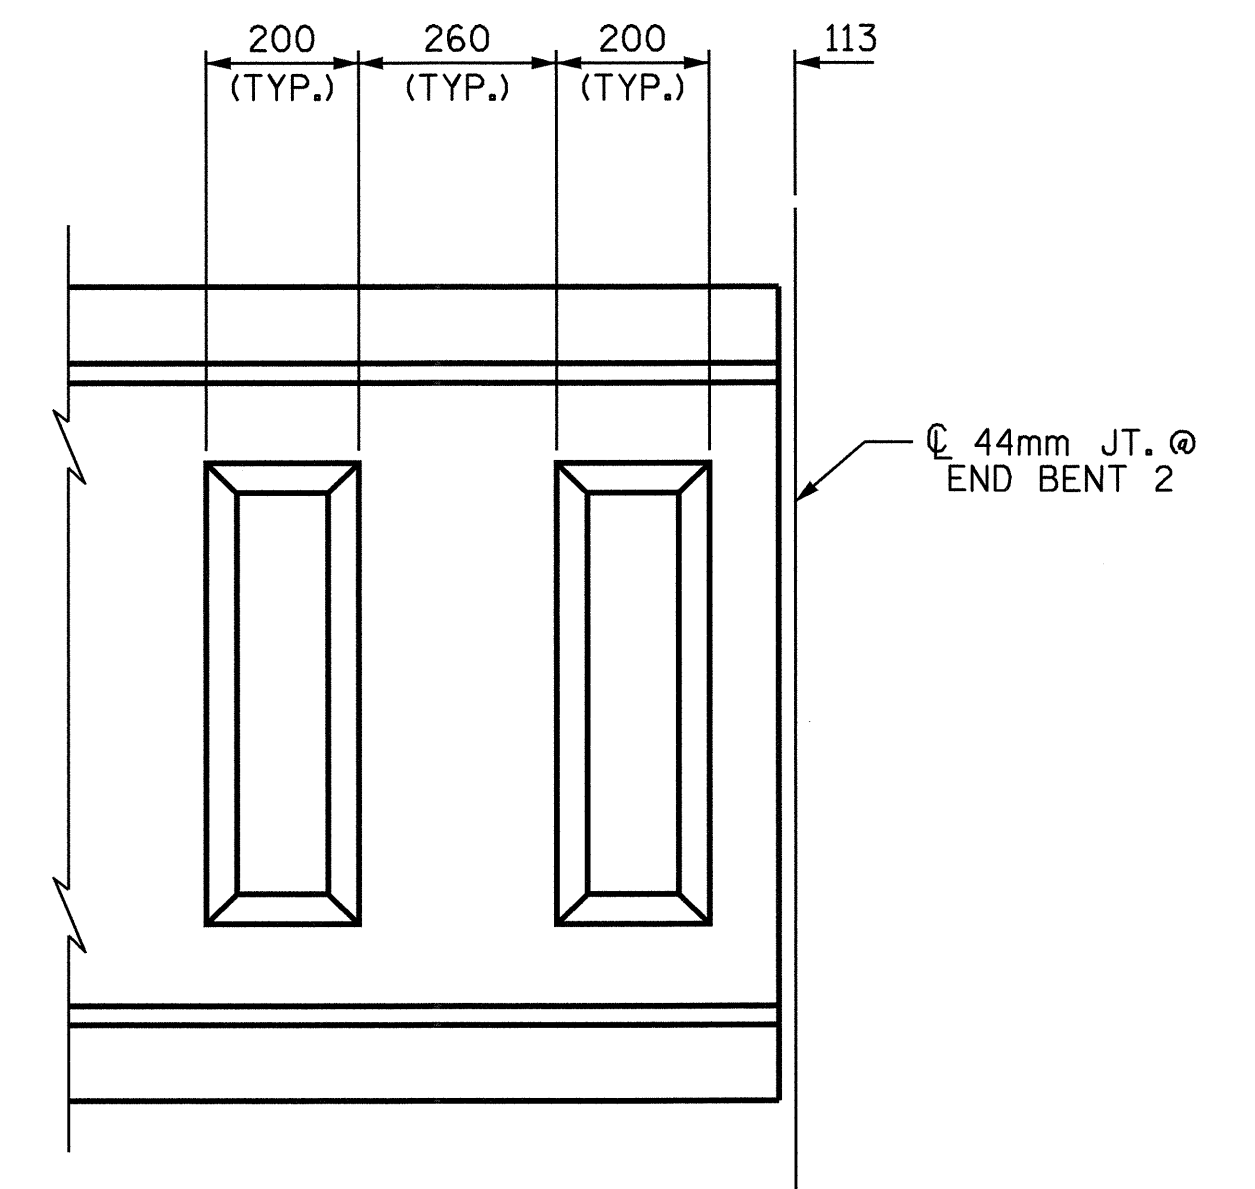


WINDOWS @ END BENT 2
(RIGHT SIDE)

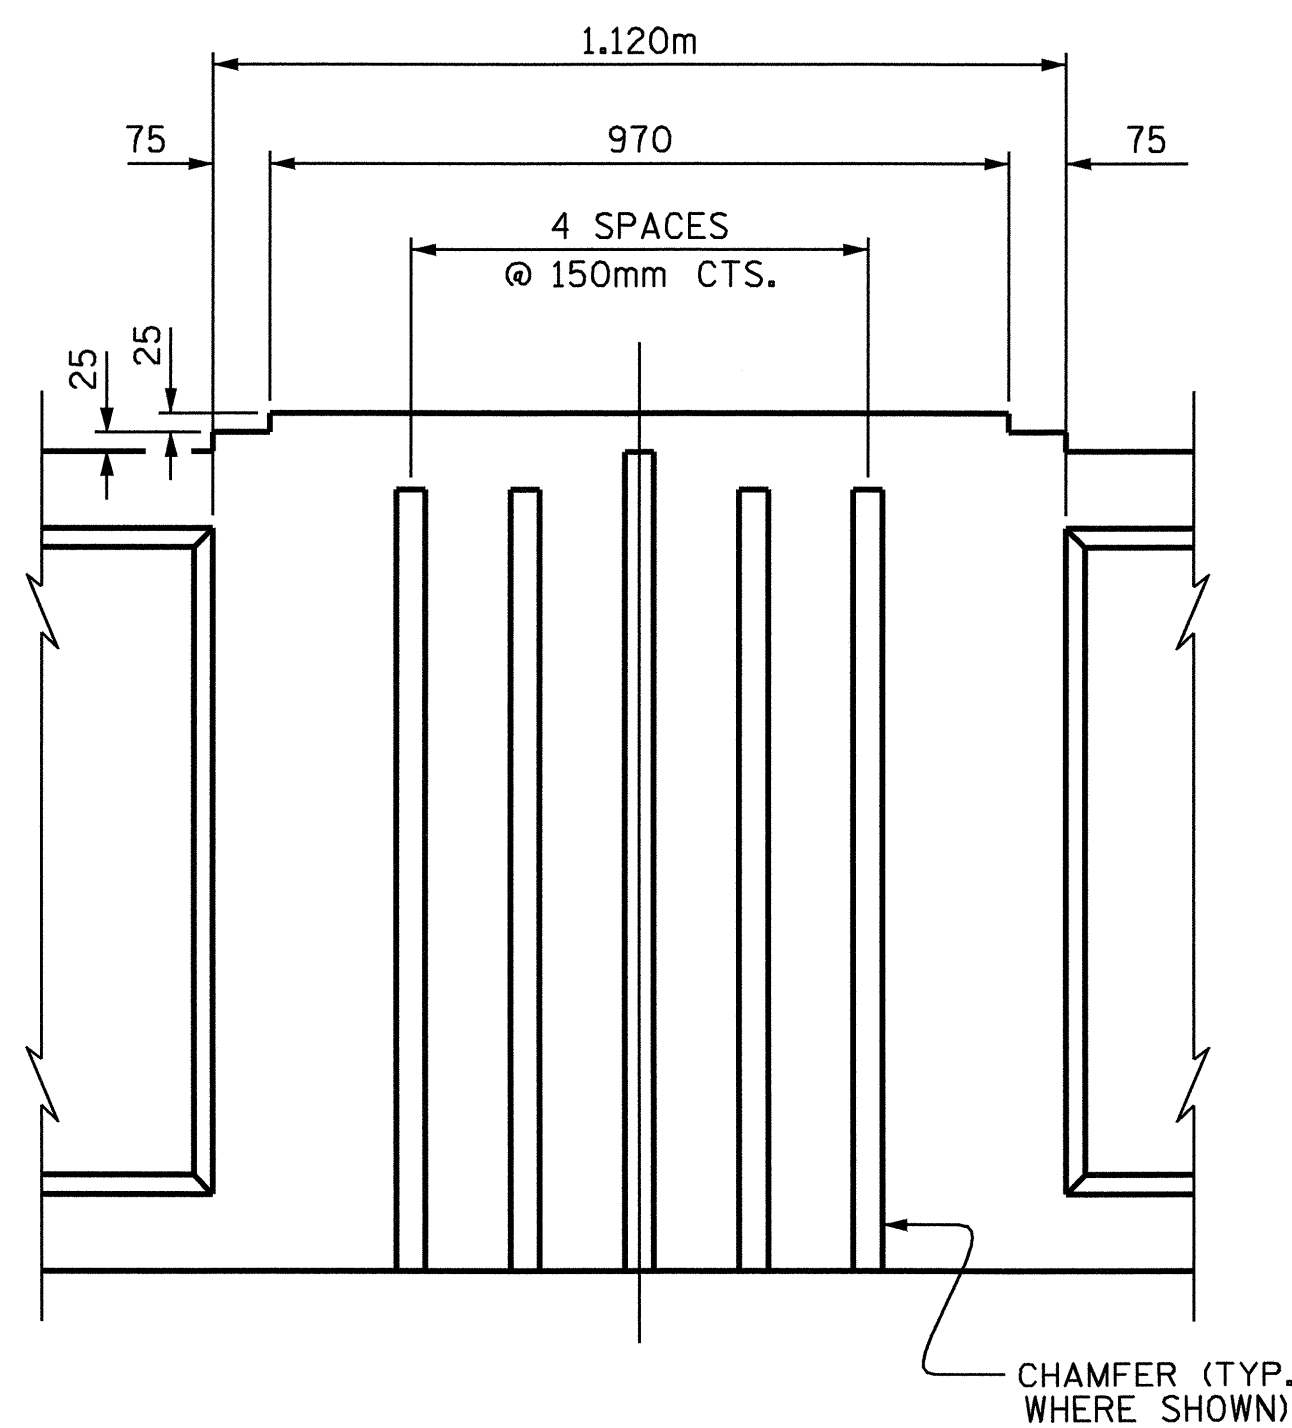


PILASTER @ LIGHT POLE

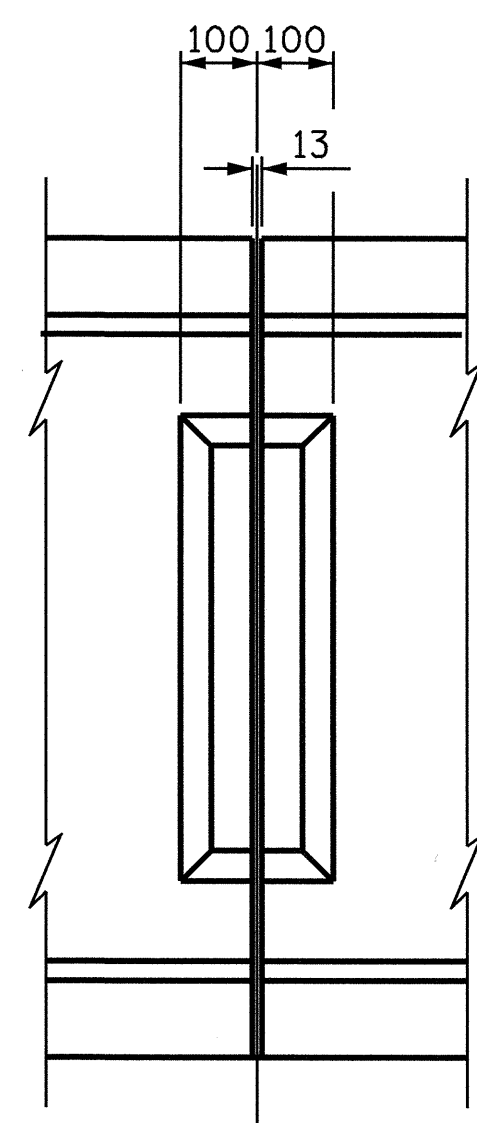

WINDOW @ 13mm JOINT

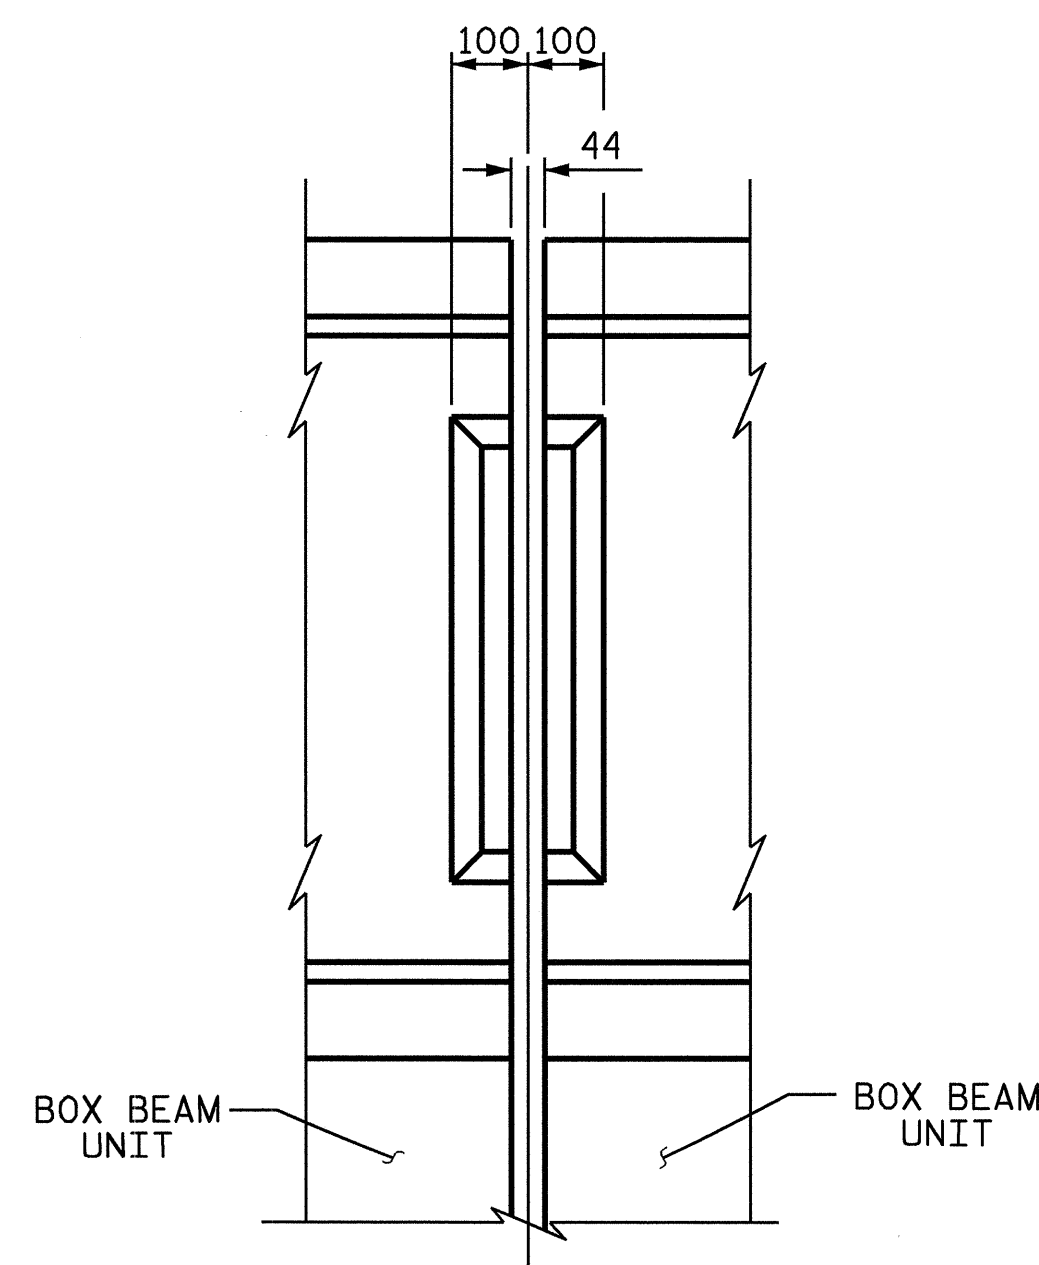


WINDOW @ BENT CONTROL LINES 3 & 6

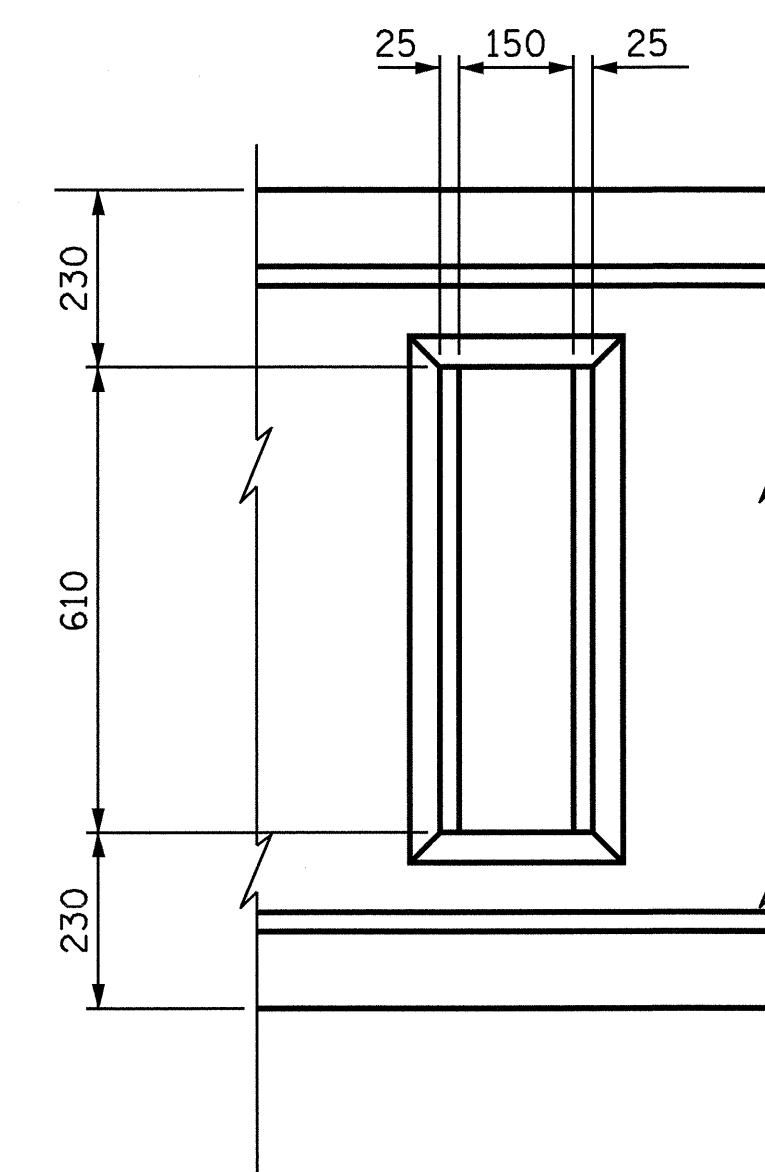

WINDOW TYPE

EXTERIOR PILASTER ELEVATIONS

PROJECT NO. B-2583
MADISON COUNTY
 STATION: 12+21.750 -L-
 SHEET 12 OF 13

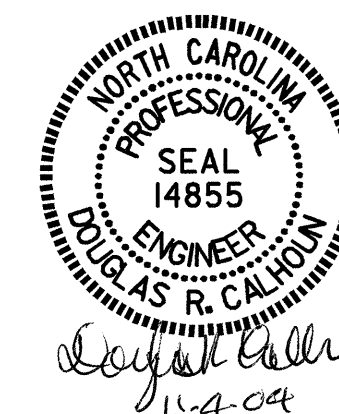

STATE OF NORTH CAROLINA DEPARTMENT OF TRANSPORTATION RALEIGH					
CLASSIC CONCRETE BRIDGE RAIL PILASTER DETAILS					
SHEET NO. S-37					
TOTAL SHEETS 112					
REVISIONS					
NO.	BY:	DATE:	NO.	BY:	DATE:
1			3		
2			4		

DRAWN BY : T. A. HARRIS DATE : 7/28/04
 CHECKED BY : K. P. SEDAI DATE : 8/17/04

04-NOV-2004 15:33
 W:\squad\b2583\taharris\Microstation\str\B2583.sd_bb..01.dgn
 TAHarris