

PROJECT REFERENCE NO. SHEET NO. 2-M

METRIC

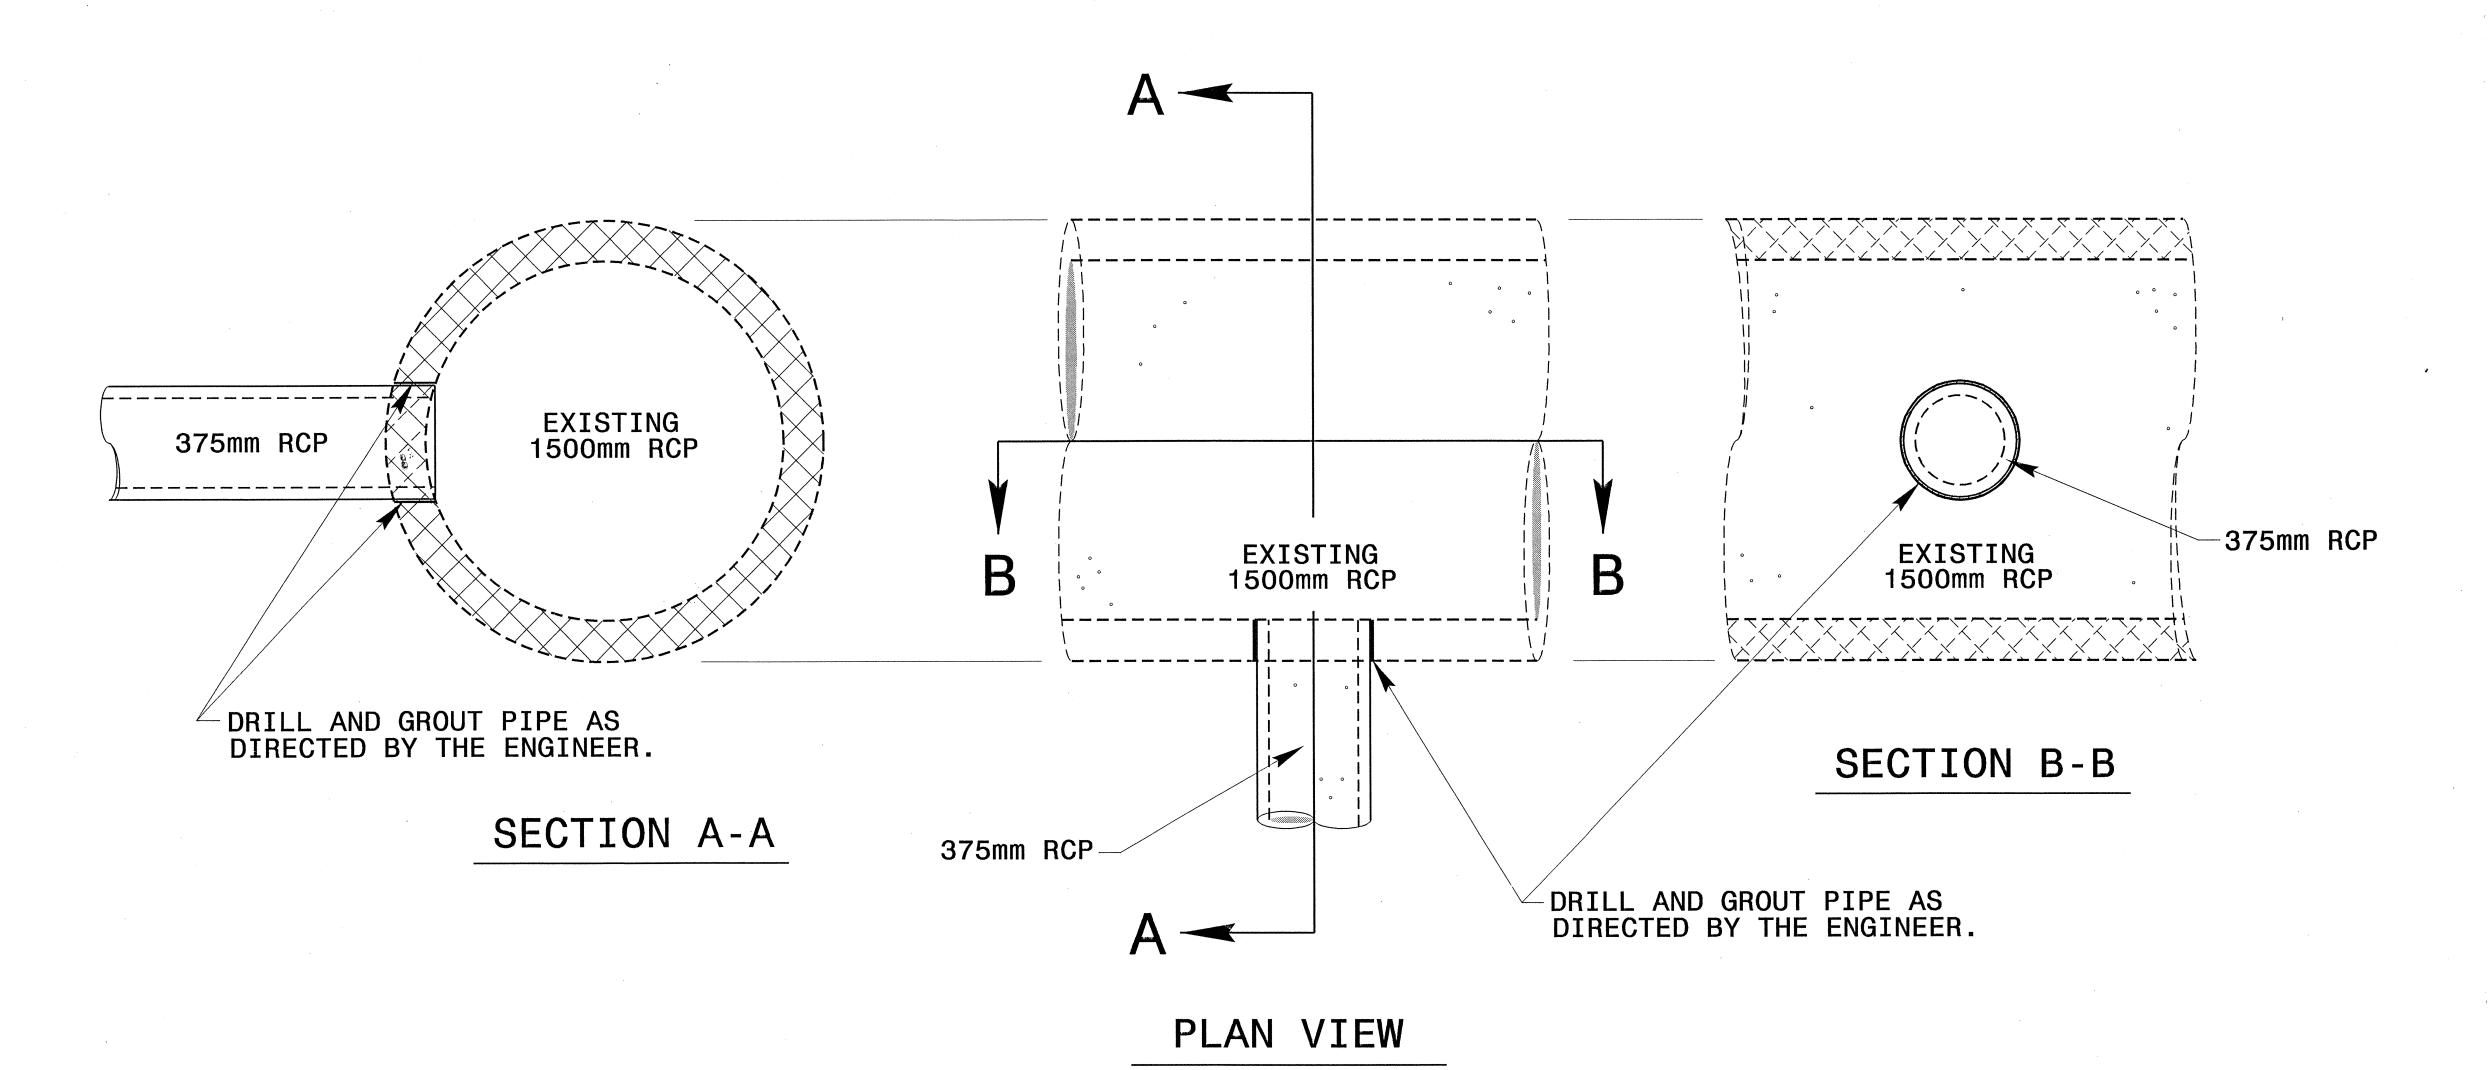

## GENERAL NOTES:

20-FEB-2004 08:00 W:\Special Details\nbri RNBritt AT DS203239 PIPES SHALL BE GROUTED IN ACCORDANCE WITH THIS DETAIL AND THE NORTH CAROLINA DEPARTMENT OF TRANSPORTATION STANDARD SPECIFICATIONS FOR ROAD AND STRUCTURES, SECTION 1032 OR OTHER APPLICABLE PROVISIONS.

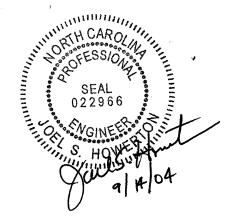

DESIGN SERVICES UNIT STANDARDS AND SPECIAL DESIGN Office 919-250-4128 FAX 919-250-4119

PIPE GROUT DETAIL

ORIGINAL BY:

MODIFIED BY:

rnbritt

DATE:

02-12-04

CHECKED BY:

CHECKED BY:

nbritt/metric/r2583drillgrout.dgn