





STATE	PROJECT	SHEET	TOTAL SHEETS
NC	B-2583	X-11	
SR 1001 - MADISON COUNTY			

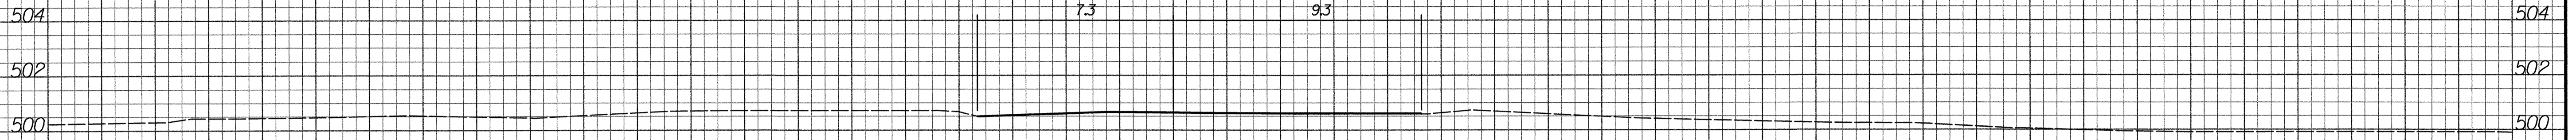


13+70.00




13+60.00

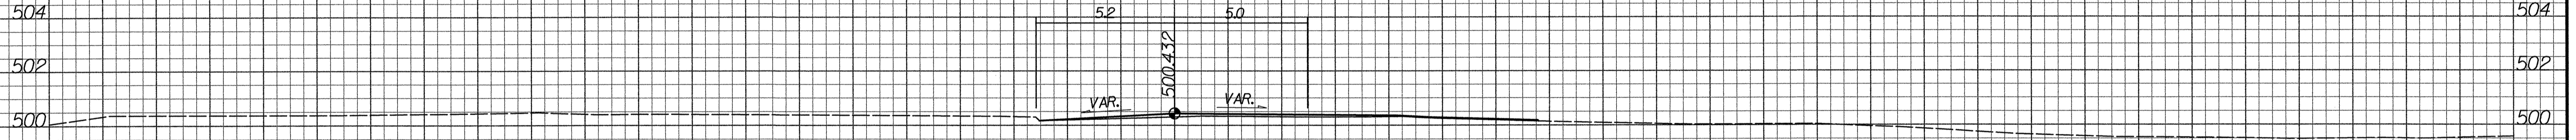

13+50.00

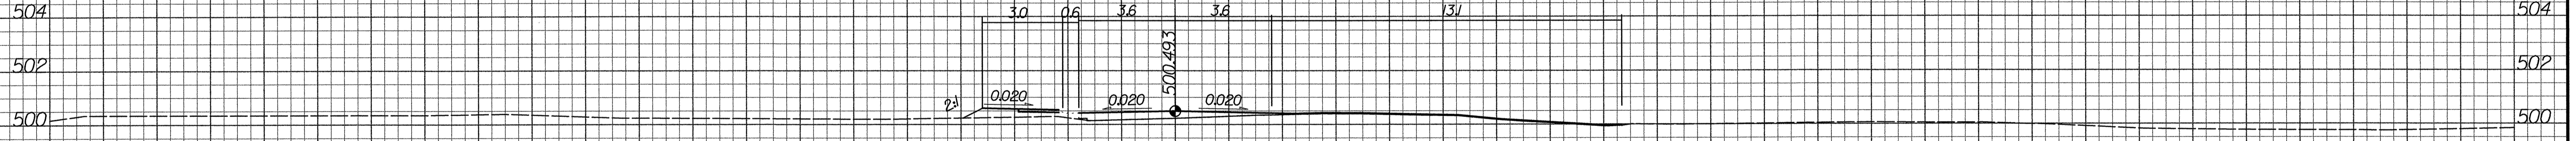

13+40.00

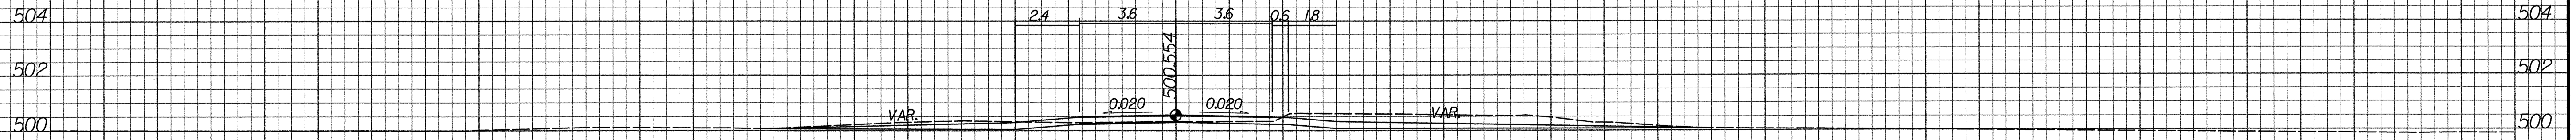

13+30.00

08/23/2004 03:17:13 PM F:\Roadway\Sec\B2583_RD1_XSBR.DGN

