



US 1 MOORE COUNTY

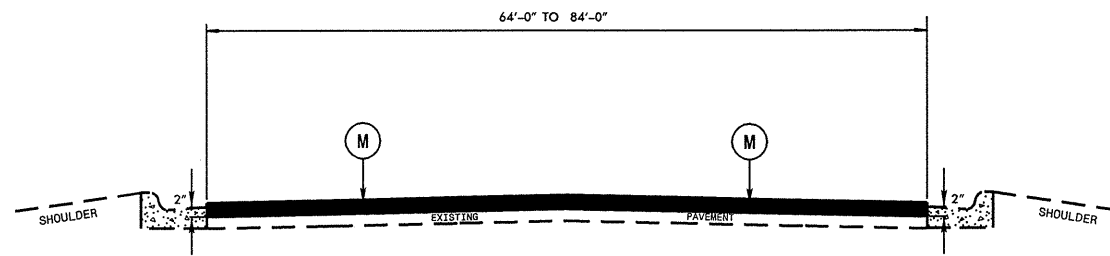


TYPICAL SECTION NO. 1

USE ON MAPS 1 AND 3

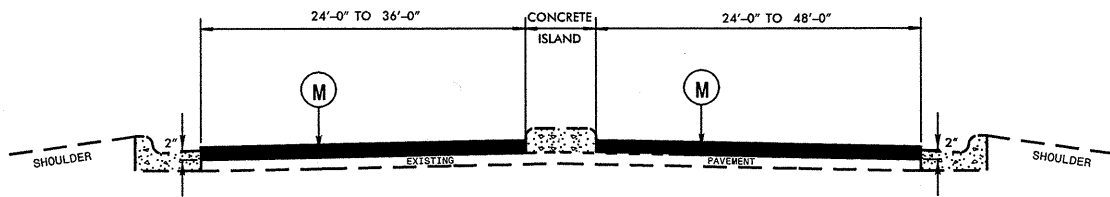


TYPICAL SECTION NO. 2

USE ON MAP 2

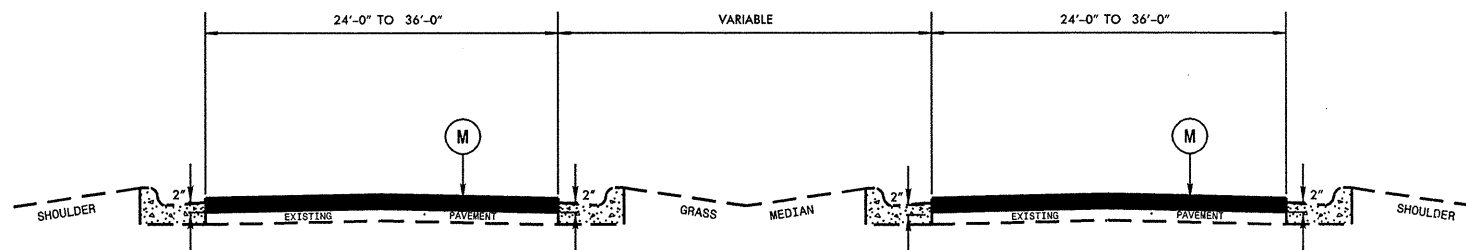


TYPICAL SECTION NO. 3

USE ON MAP 4

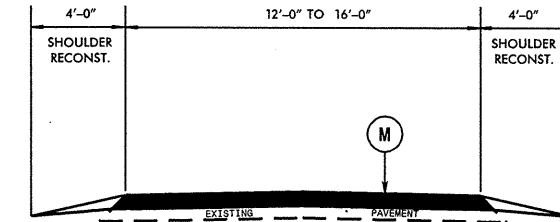


RAMP DETAIL

USE ON MAP 4

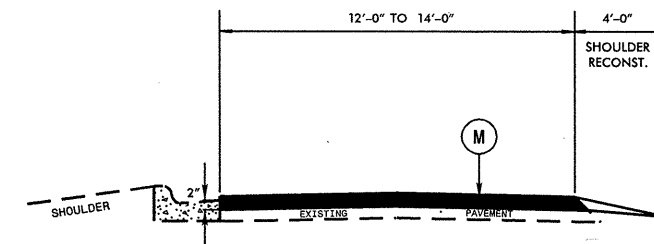

RAMP DETAIL

USE ON MAPS 1 AND 2

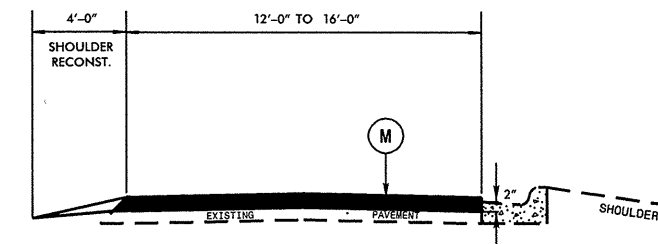

RAMP DETAIL

USE ON MAP 4

PAVEMENT SCHEDULE

ALTERNATE ONE

M	PROP. MILLING ASPH. PAVEMENT 2"-4" VAR. DEPTH HOLDING 2" BELOW GUTTER LINE AND REPLACE WITH 3" ASPH. CONCRETE SURFACE COURSE, TYPE S9.5C, AT AN AVERAGE RATE OF 168 LBS. PER SQ. YD., IN EACH OF TWO LAYERS
---	---

OR

ALTERNATE TWO

M	PROPOSED 2" HOT-IN-PLACE RECYCLING, TYPE S9.5C.
---	---

** NOTE: PAVEMENT EDGE SLOPES ARE 1:1 UNLESS OTHERWISE SHOWN.