
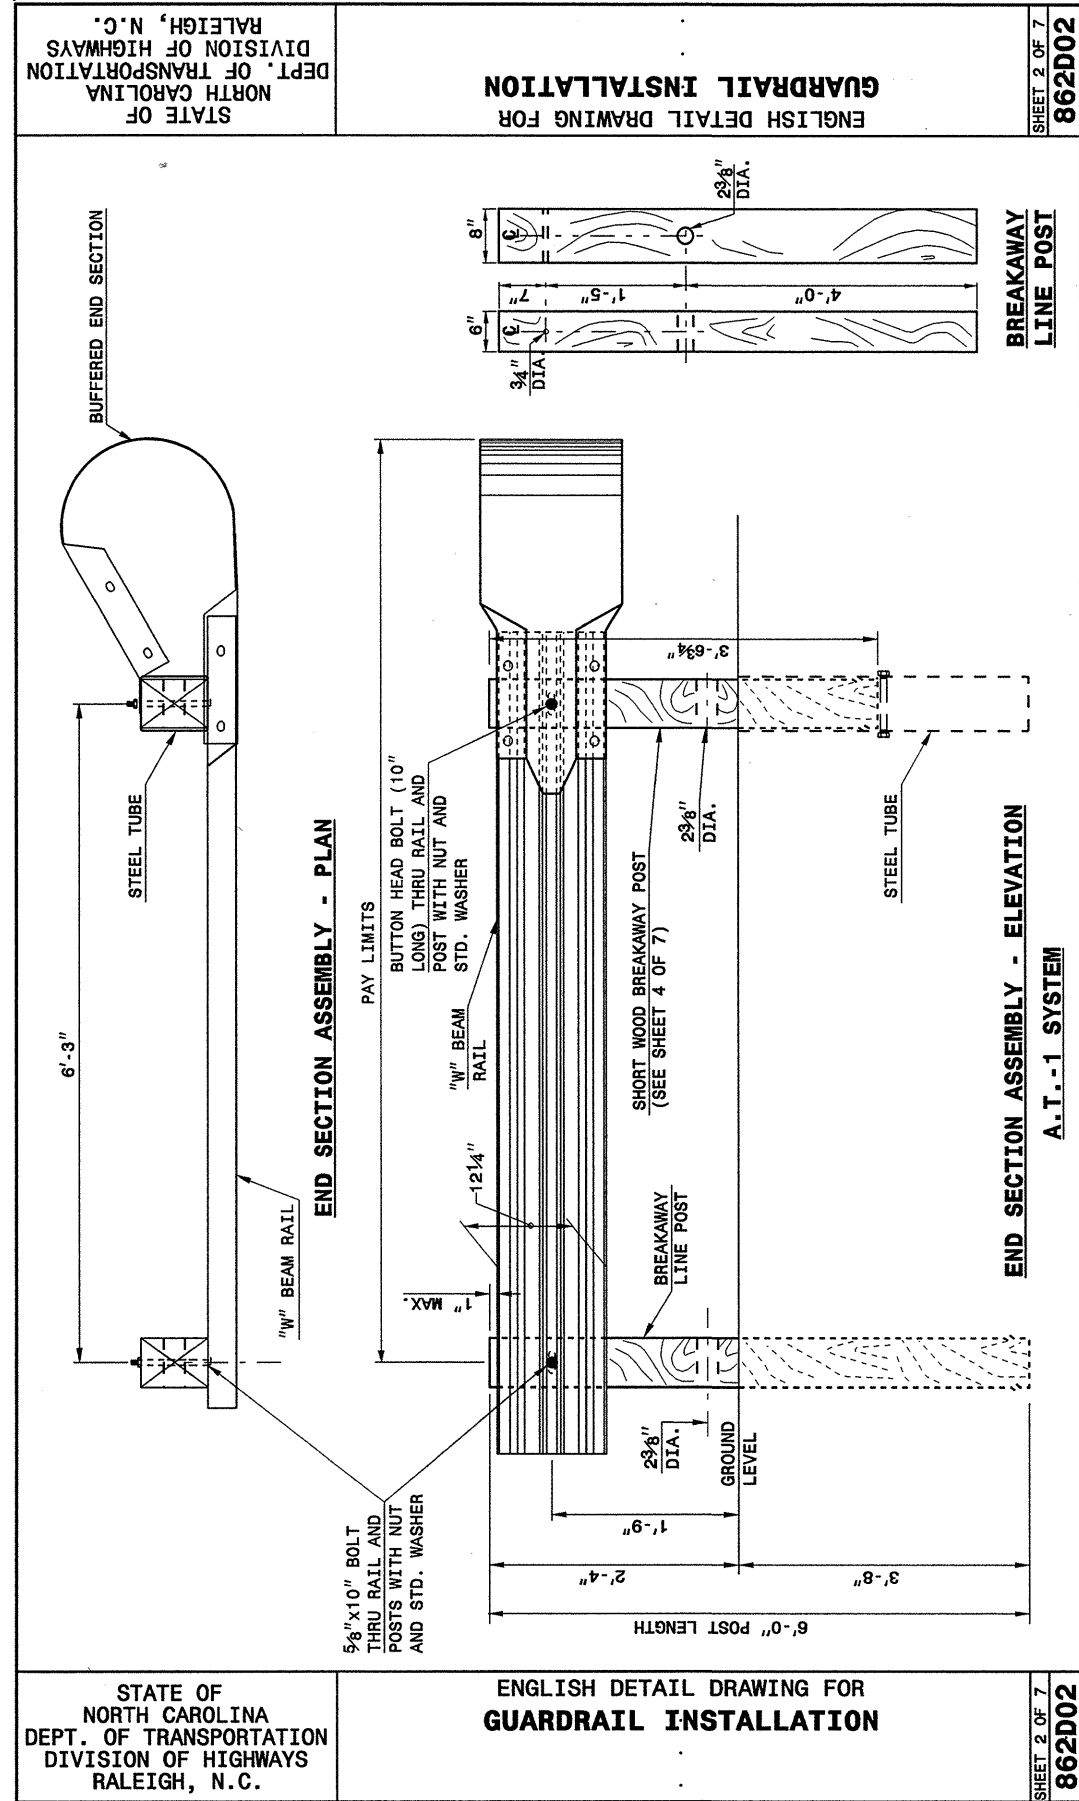


25-OCT-2004 13:27 \\snp\ward\stds\02\stds to Special Details\english\86202\862d02.dgn  
 ericward  
 10/21/2004

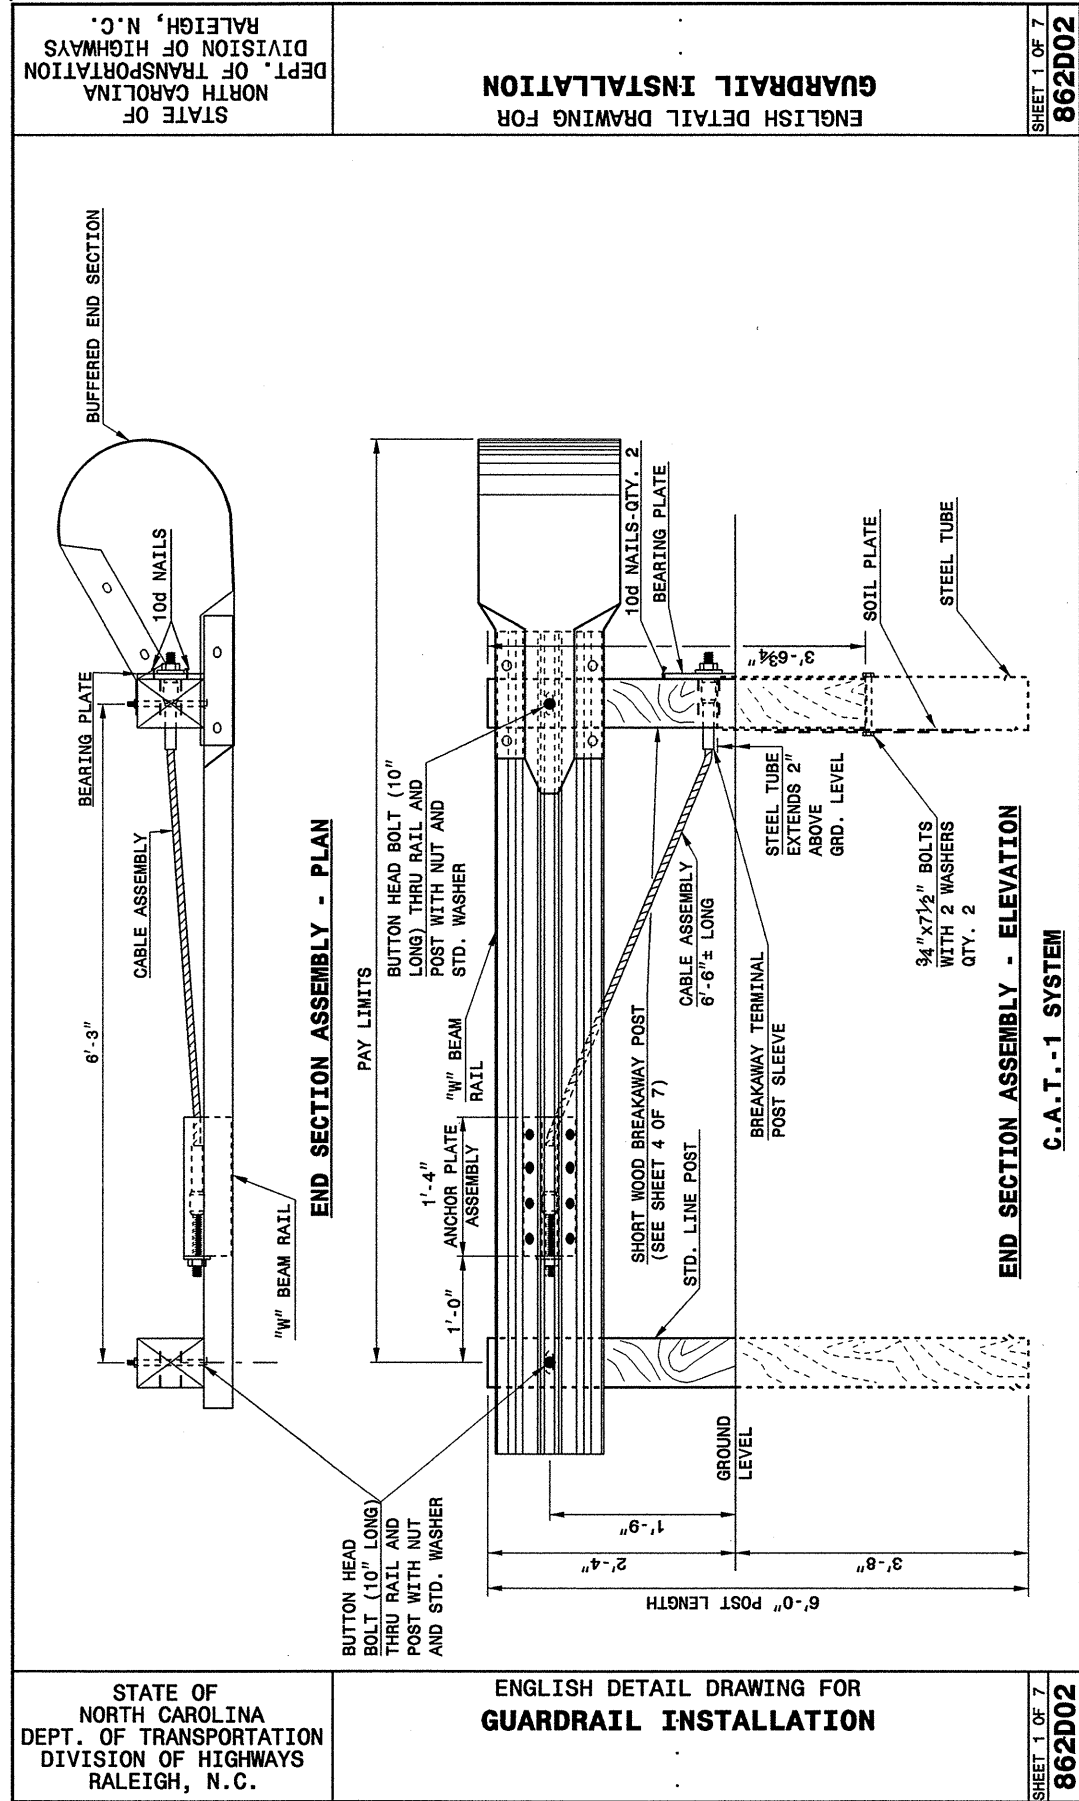

PROJECT SERVICES UNIT  
 STANDARDS AND SPECIAL DESIGN  
 Office 919-250-4128 FAX 919-250-4119

**SEE PLATE FOR TITLE**

ORIGINAL BY: 2002 STD.862.02 DATE:  
 MODIFIED BY: E.E. WARD DATE: 02-09-03  
 CHECKED BY: DATE:  
 FILE SPEC.: /usr/stds/02todeta1/english/86202/862d02.dgn