
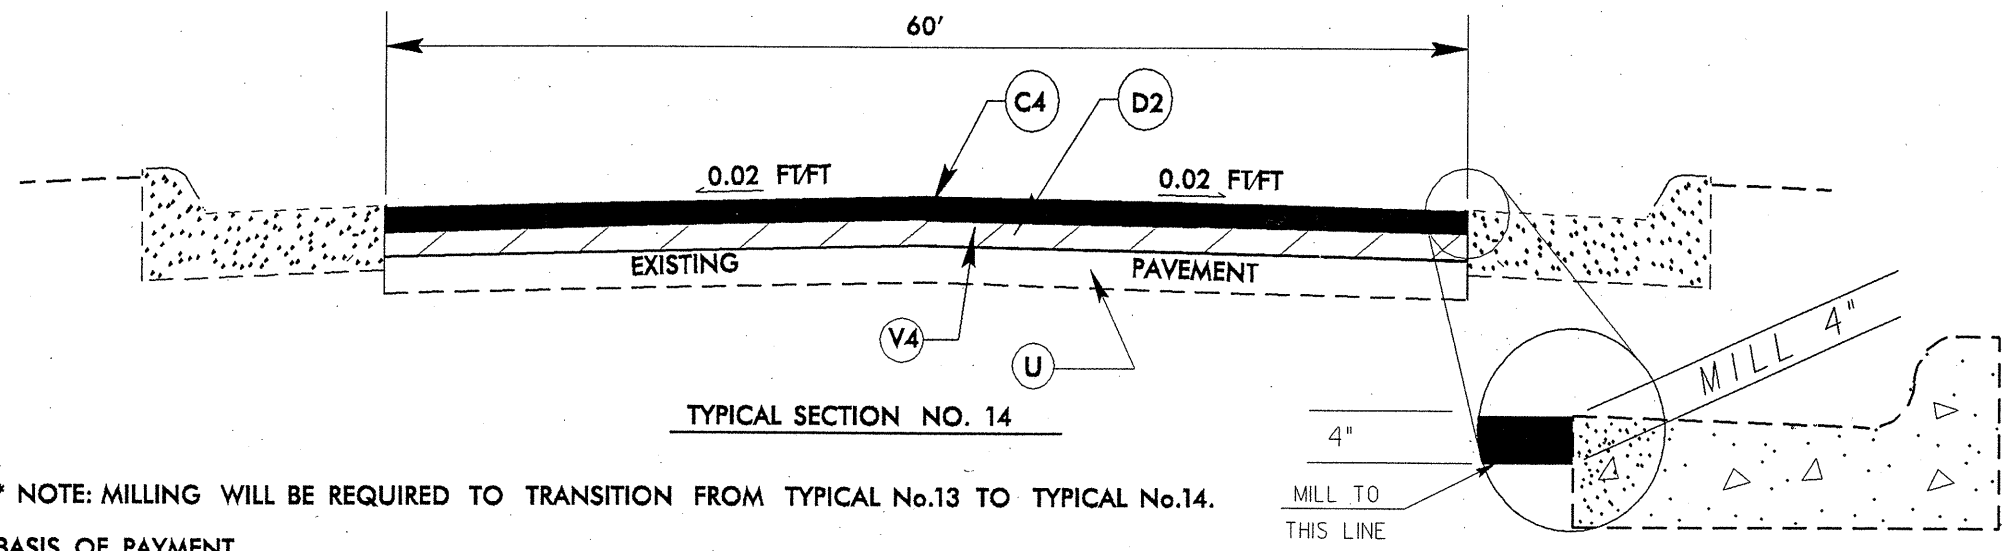


6/2/99


WBS ELEMENT	SHEET # OF	31
36765	36796	
36764	3CRJ06715	
3CR.20651.4	3CRJ06715	
3CR.20651/1	3CRJ07115	
38225	39251	
3CR.20651/5	39254	
3CR.30653215	39256	
3CR.30650815		

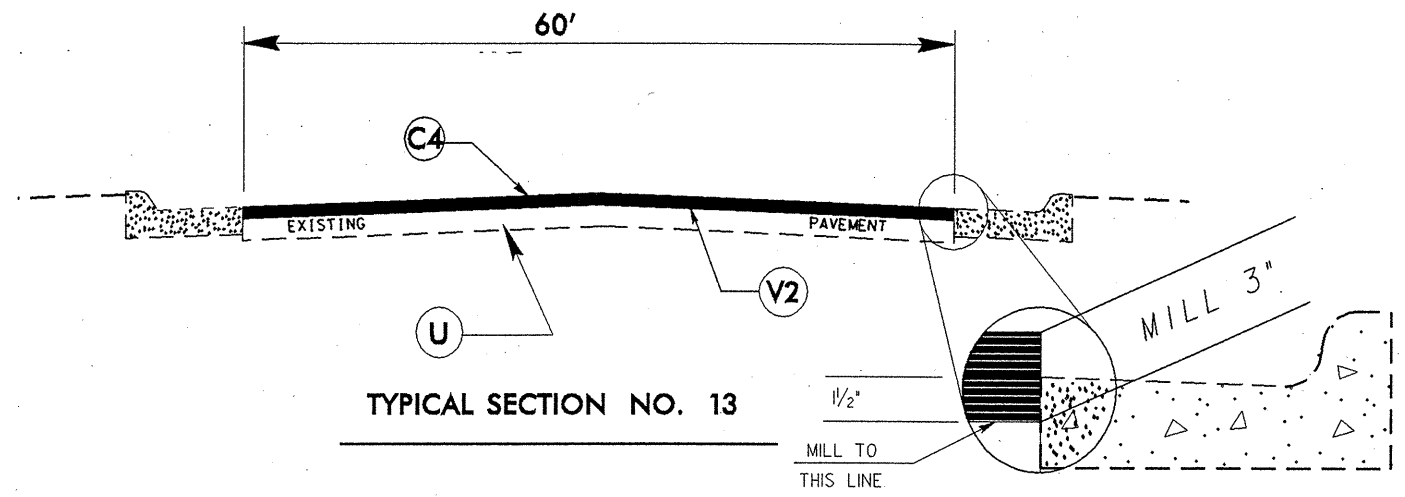

* NOTE: MILLING WILL BE REQUIRED TO TRANSITION FROM TYPICAL No.13 TO TYPICAL No.14.

BASIS OF PAYMENT

NO DIRECT PAYMENT WILL BE MADE FOR MILLING AS SUCH WORK WILL BE CONSIDERED INCIDENTAL TO THE MILLING BID ITEMS IN THE CONTRACT.

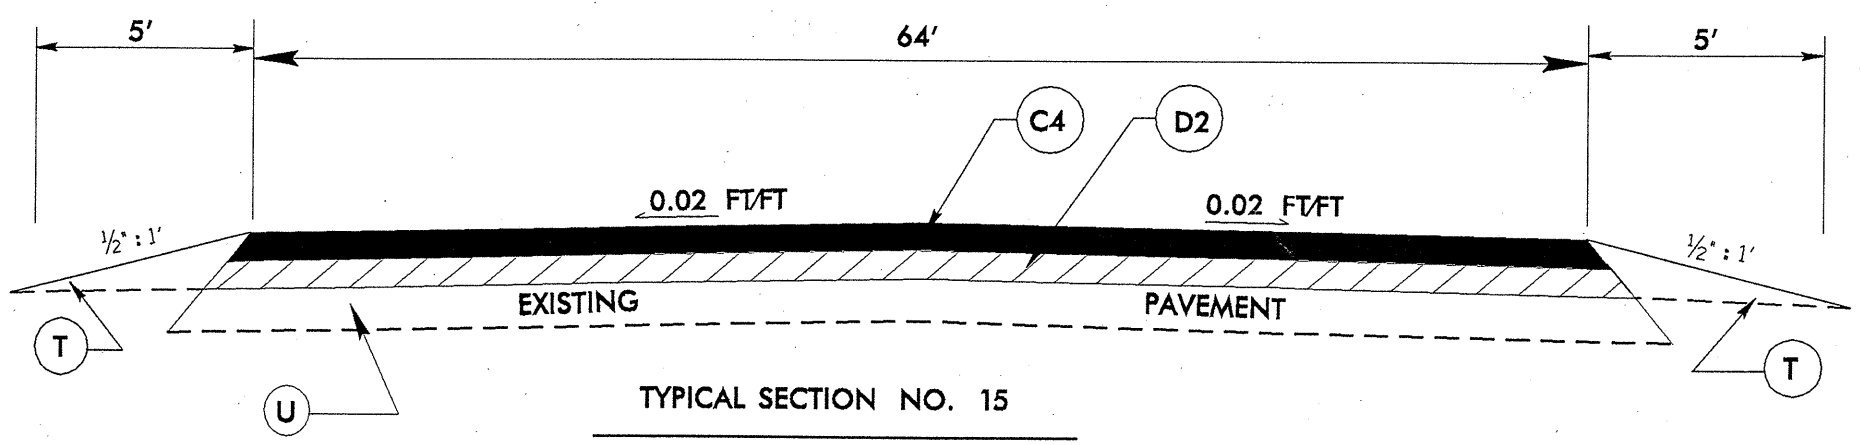

PAVEMENT SCHEDULE	
C	PROP. APPROX. 1/4" ASPHALT CONCRETE SURFACE COURSE, TYPE SF9.5A, AT AN AVERAGE RATE OF 136 LBS. PER SQ. YD.
C2	PROP. APPROX. 1/2" ASPHALT CONCRETE SURFACE COURSE, TYPE SF9.5A, AT AN AVERAGE RATE OF 165 LBS. PER SQ. YD.
C3	PROP. APPROX. 3/4" ASPHALT CONCRETE SURFACE COURSE, TYPE SF9.5B, AT AN AVERAGE RATE OF 168 LBS. PER SQ. YD.
C4	PROP. APPROX. 1 1/2" ASPHALT CONCRETE SURFACE COURSE, TYPE SF9.5C, AT AN AVERAGE RATE OF 168 LBS. PER SQ. YD.
C5	PROP. APPROX. 2 1/4" ASPHALT CONCRETE SURFACE COURSE, TYPE SF9.5B, AT AN AVERAGE RATE OF 140 LBS. PER SQ. YD. IN EACH OF TWO LAYERS
C6	PROP. APPROX. 2 1/2" ASPHALT CONCRETE SURFACE COURSE, TYPE SF9.5C, AT AN AVERAGE RATE OF 140 LBS. PER SQ. YD. IN EACH OF TWO LAYERS
D	PROP. APPROX. 2 1/2" ASPHALT CONCRETE INTERMEDIATE COURSE, TYPE IS.0B, AT AN AVERAGE RATE OF 285 LBS. PER SQ. YD.
D1	PROP. APPROX. 3" ASPHALT CONCRETE INTERMEDIATE COURSE, TYPE IS.0B, AT AN AVERAGE RATE OF 342 LBS. PER SQ. YD.
D2	PROP. APPROX. 2 1/2" ASPHALT CONCRETE INTERMEDIATE COURSE, TYPE IS.0C, AT AN AVERAGE RATE OF 285 LBS. PER SQ. YD.
E	PROP. APPROX. 4 1/2" ASPHALT CONCRETE BASE COURSE, TYPE B25.0B, AT AN AVERAGE RATE OF 513 LBS. PER SQ. YD.
E1	PROP. APPROX. 5 1/2" ASPHALT CONCRETE BASE COURSE, TYPE B25.0B, AT AN AVERAGE RATE OF 627 LBS. PER SQ. YD.
F	H&T COAT NO. 6 STONE
V	MILLING ASPHALT PAVEMENT, 1 1/2" DEPTH.
V2	MILLING ASPHALT PAVEMENT, 3" DEPTH.
V4	MILLING ASPHALT PAVEMENT, 4" DEPTH.
T	EARTH MATERIAL
U	EXISTING PAVEMENT.

20-SER-2004-08-31
 D:\PROJ\00C\RETREAT\2005\CONTRA-1\36765E-1\36765E1C.dgn
 6/2/99