





BM 3 BIG NAIL IN 15' GUM LOCATED
 3.06M HT. OF BL STA 115+99
 ELEV. 43.52

TAYLOR WISEMAN & TAYLOR
 ENGINEERS • SURVEYORS • PLANNERS
 101 WATERS EDGE DRIVE, SUITE 100, RALEIGH, N.C. 27608
 PH: 919.876.9000 FAX: 919.876.8237

 5 0 10 	PROJECT REFERENCE NO. R2514-A	SHEET NO. 35
	ROADWAY DESIGN ENGINEER	HYDRAULICS ENGINEER

CONST. REV.
R/W REV.

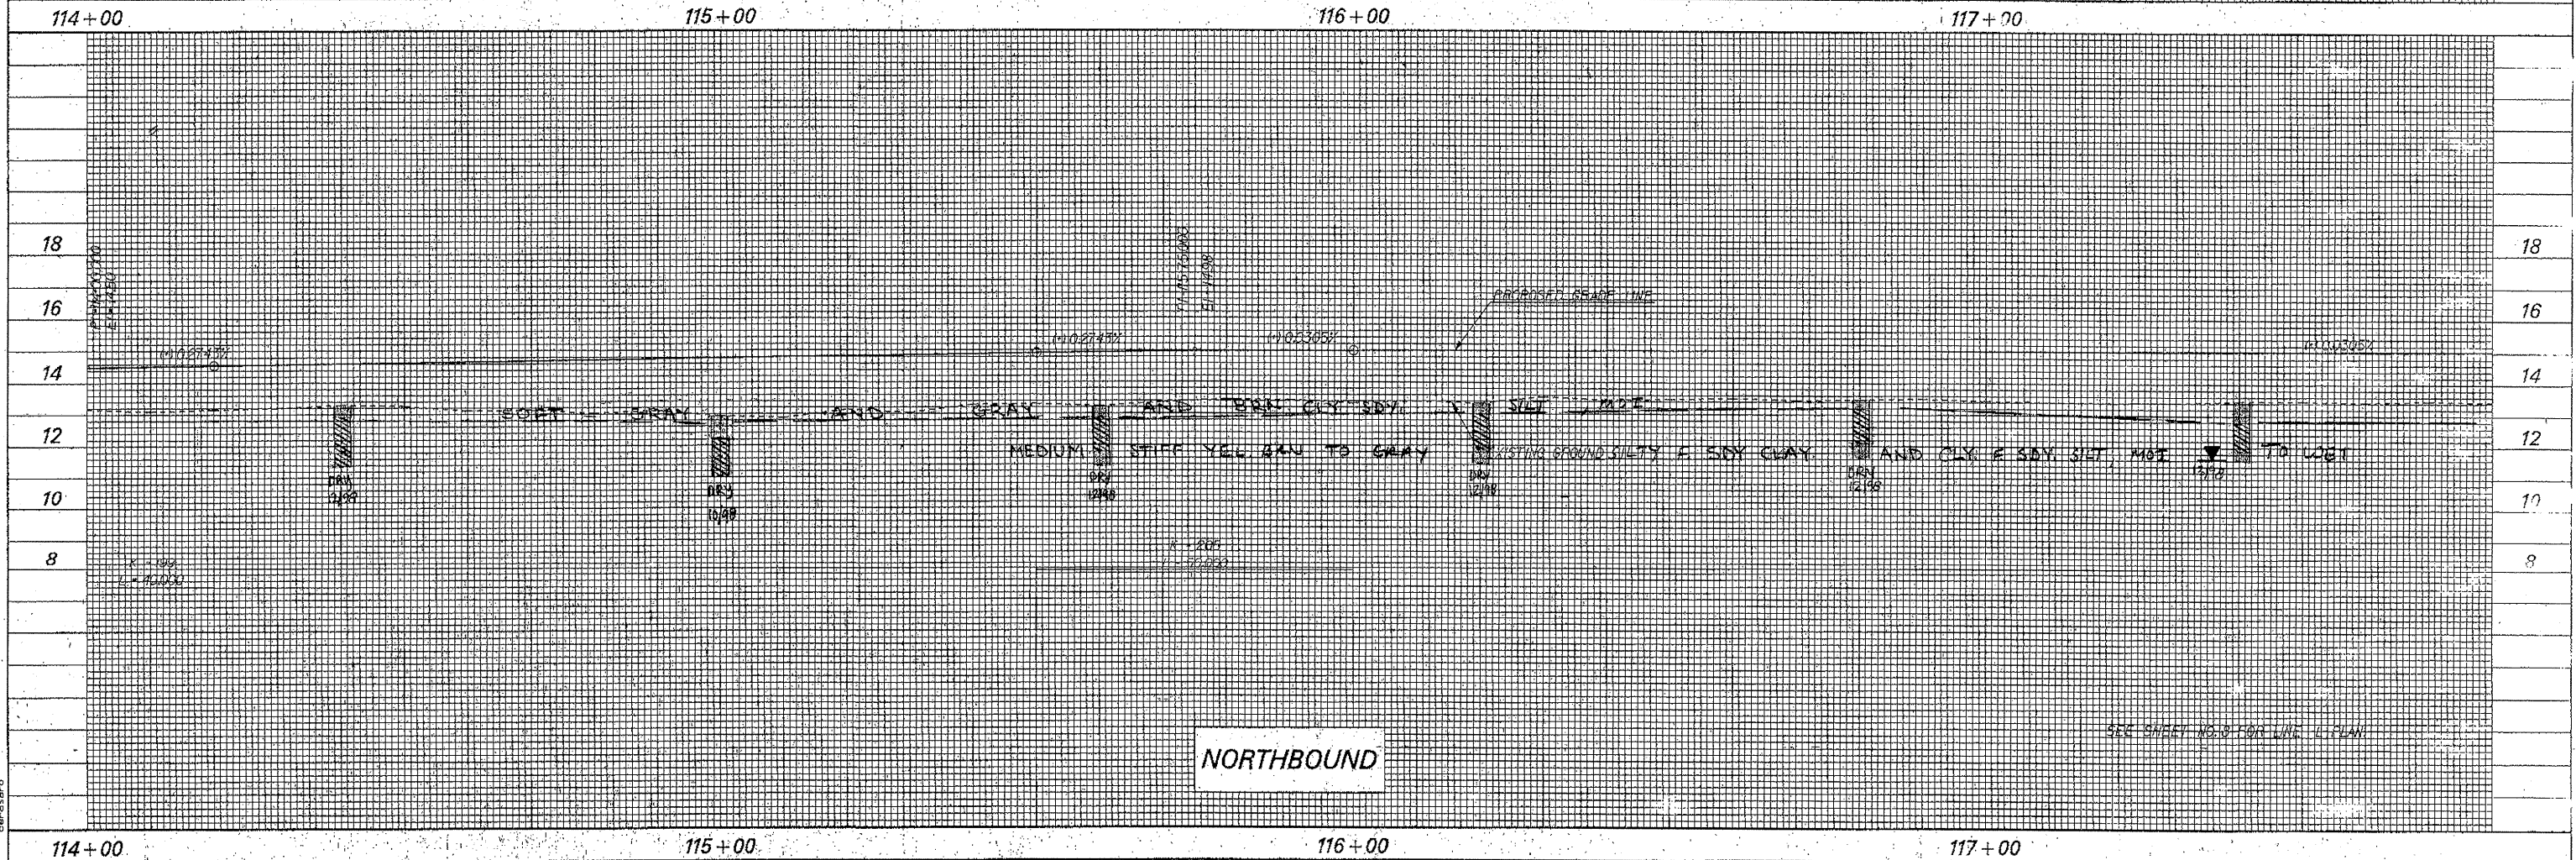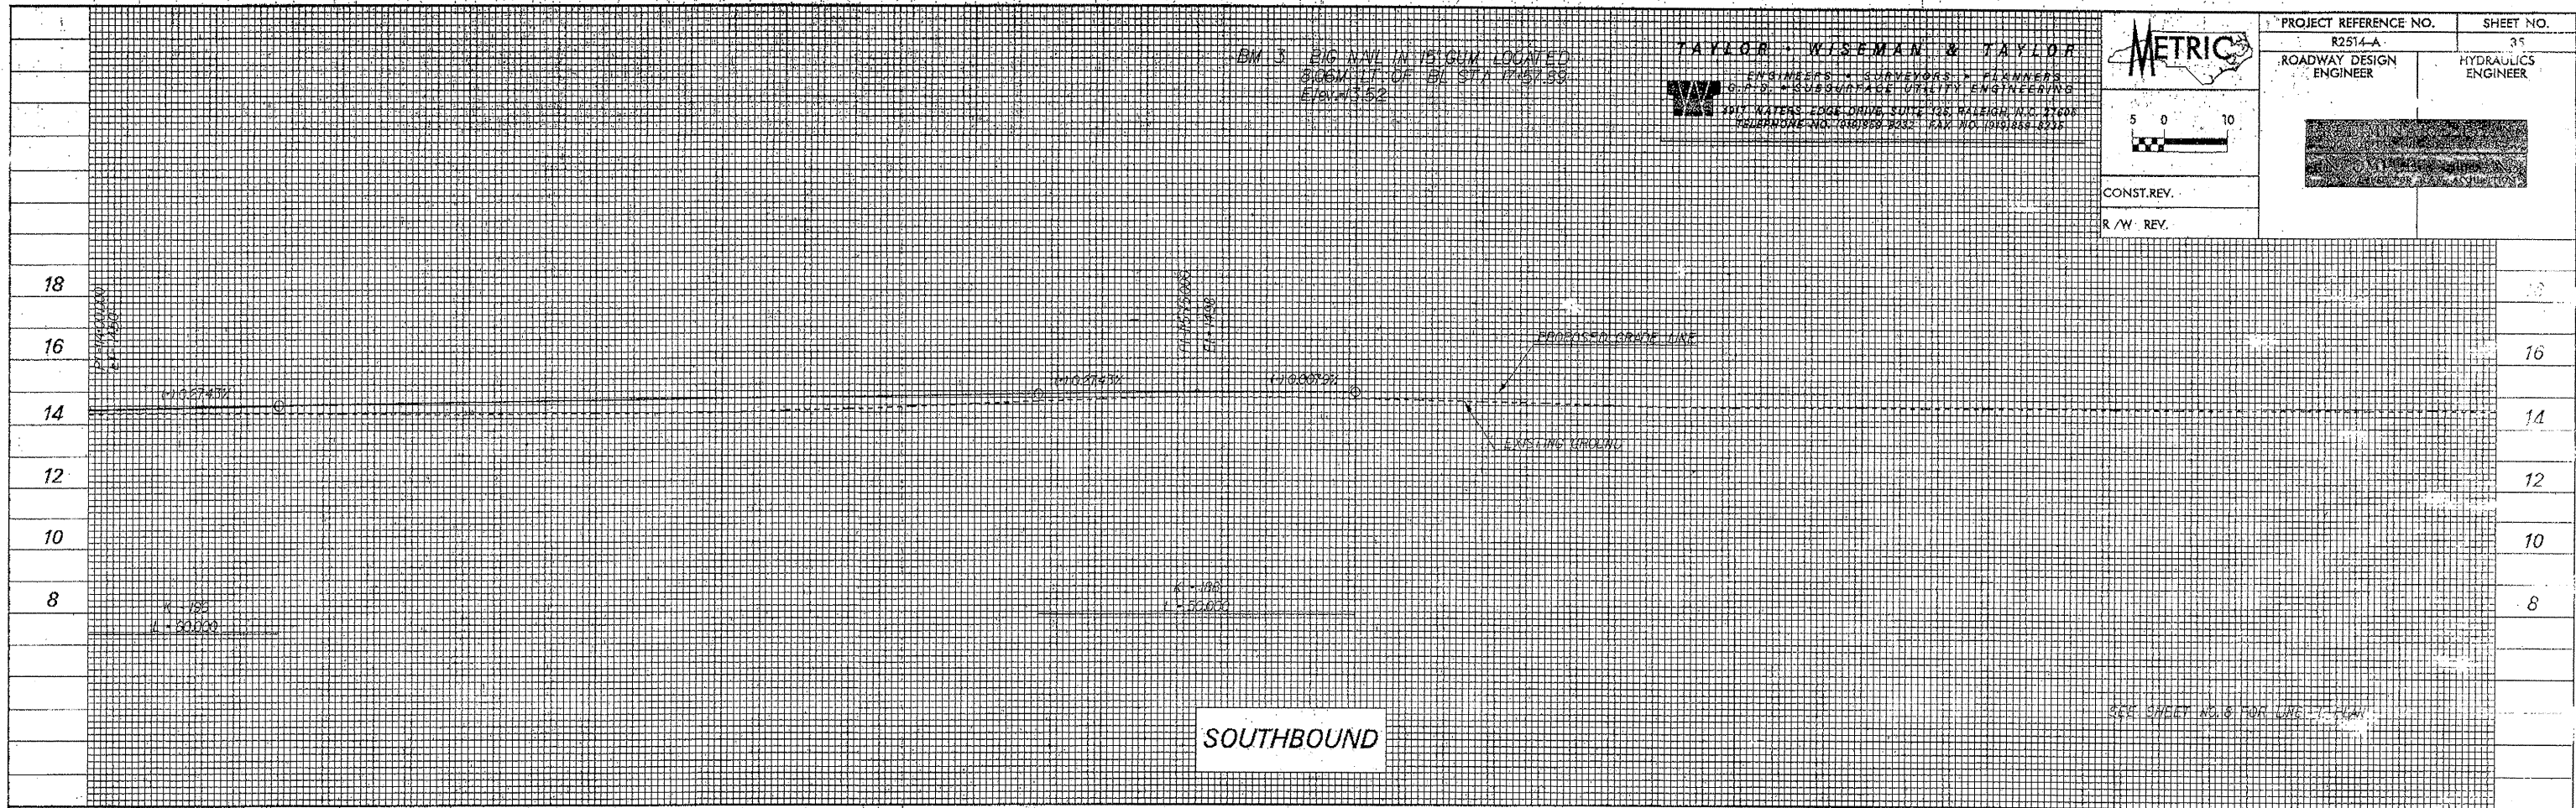

18-MAR-1998 (E:5)
 r:\csc\31034\1100\1.dgn iprof.hhs.dgn