


042587

REVISIONS


**TAYLOR • WISEMAN & TAYLOR**  
 ENGINEERS • SURVEYORS • PLANNERS  
 G.P.S. • SUBSURFACE UTILITY ENGINEERING  
 4917 WATERS EDGE DRIVE, SUITE 1126, RALEIGH, N.C. 27809  
 TELEPHONE NO. (919) 859-8232 FAX NO. (919) 859-8236

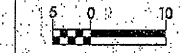

CONST. REV.  
 R/W REV.

PROJECT REFERENCE NO. R2514-A	SHEET NO. 19
R/W SHEET NO.	
ROADWAY DESIGN ENGINEER	HYDRAULICS ENGINEER

HOFFMAN FOREST  
 BOARD OF TRUSTEES N.C.S.U.  
 DB. 170, PG. 263  
 MB. 1, PG. 11

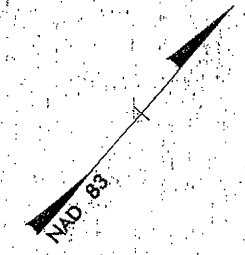

156+00


157+00

158+00

159+00

MATCHLINE STA 155+80 SEE SHEET 18

MATCHLINE STA 159+60 SEE SHEET 20

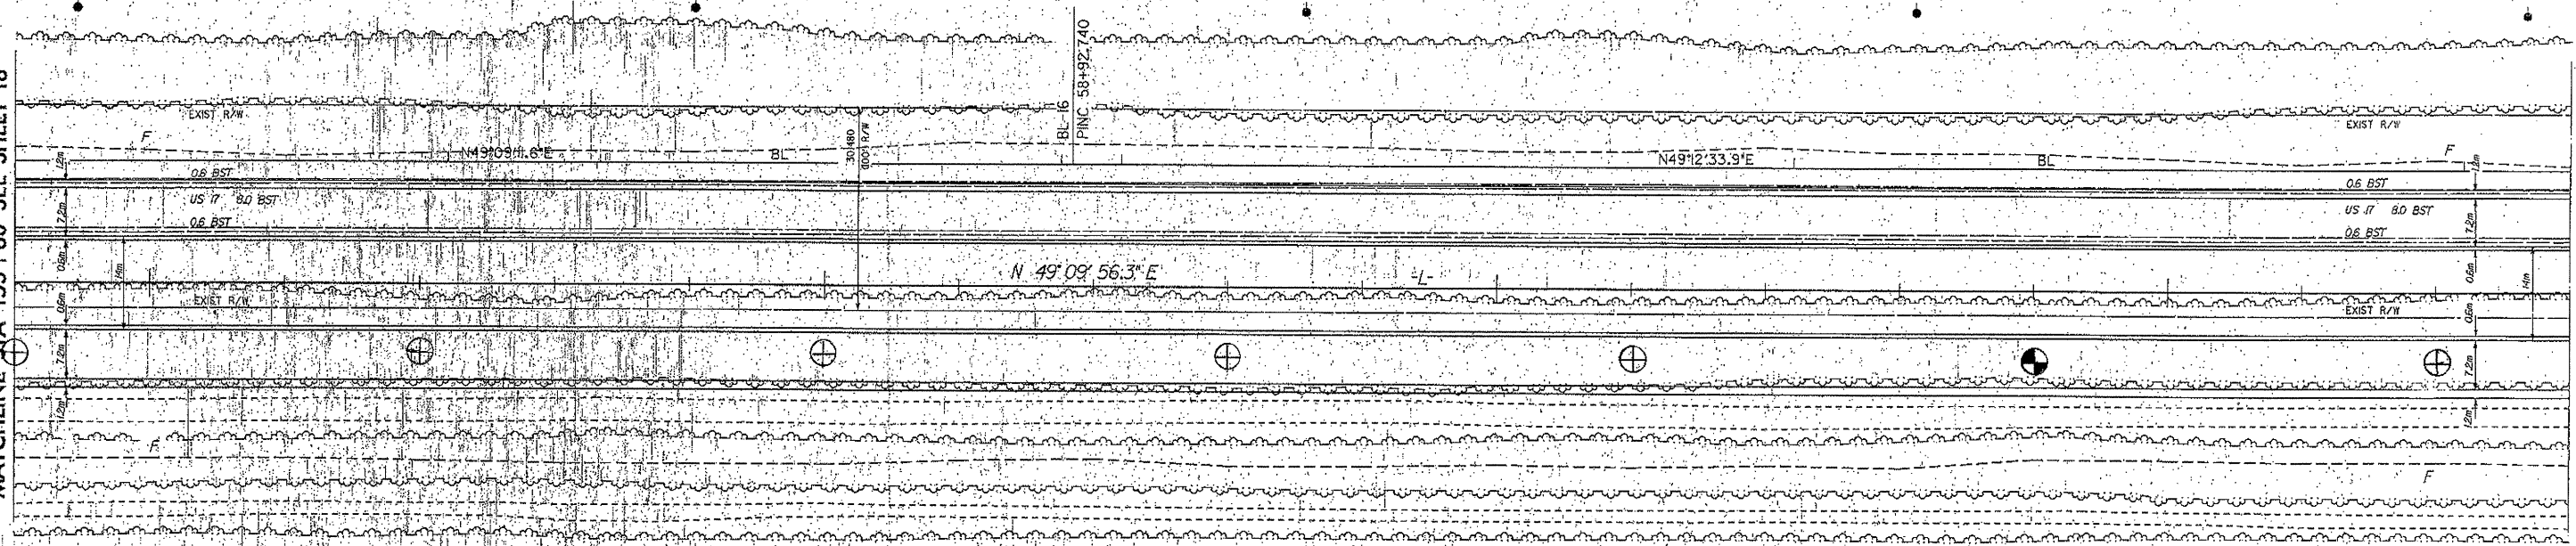

HOFFMAN FOREST  
 BOARD OF TRUSTEES N.C.S.U.  
 DB. 170, PG. 263  
 MB. 1, PG. 11  
 DB. 925, PG. 357

SEE SHEET NO. 46 FOR NB & SB GRADES AND PROFILES.

15-MAR-1999 11:38  
 C:\p1\151\151.dgn  
 151.dgn