



REVISIONS

**TAYLOR • WISEMAN & TAYLOR**  
ENGINEERS • SURVEYORS • PLANNERS  
G.P.S. • SUBSURFACE UTILITY ENGINEERING  
4917 WATERS EDGE DRIVE, SUITE 125, RALEIGH, N.C. 27606  
TELEPHONE NO. (919)859-8232 FAX NO. (919)859-8235

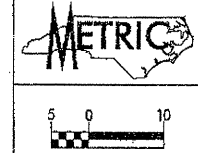

PROJECT REFERENCE NO. R2514-A	SHEET NO. 12
R/W SHEET NO.	
ROADWAY DESIGN ENGINEER	HYDRAULICS ENGINEER
[Redacted Signature Area]	
CONST. REV.	
R/W REV.	

HOFFMAN FOREST  
BOARD OF TRUSTEES N.C.S.U.  
DB.170, PG.263  
MB 1, PG.11

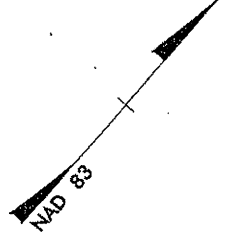

130+00


131+00

132+00

133+00

MATCHLINE STA 129+20 SEE SHEET 11

MATCHLINE STA 133+00 SEE SHEET 13

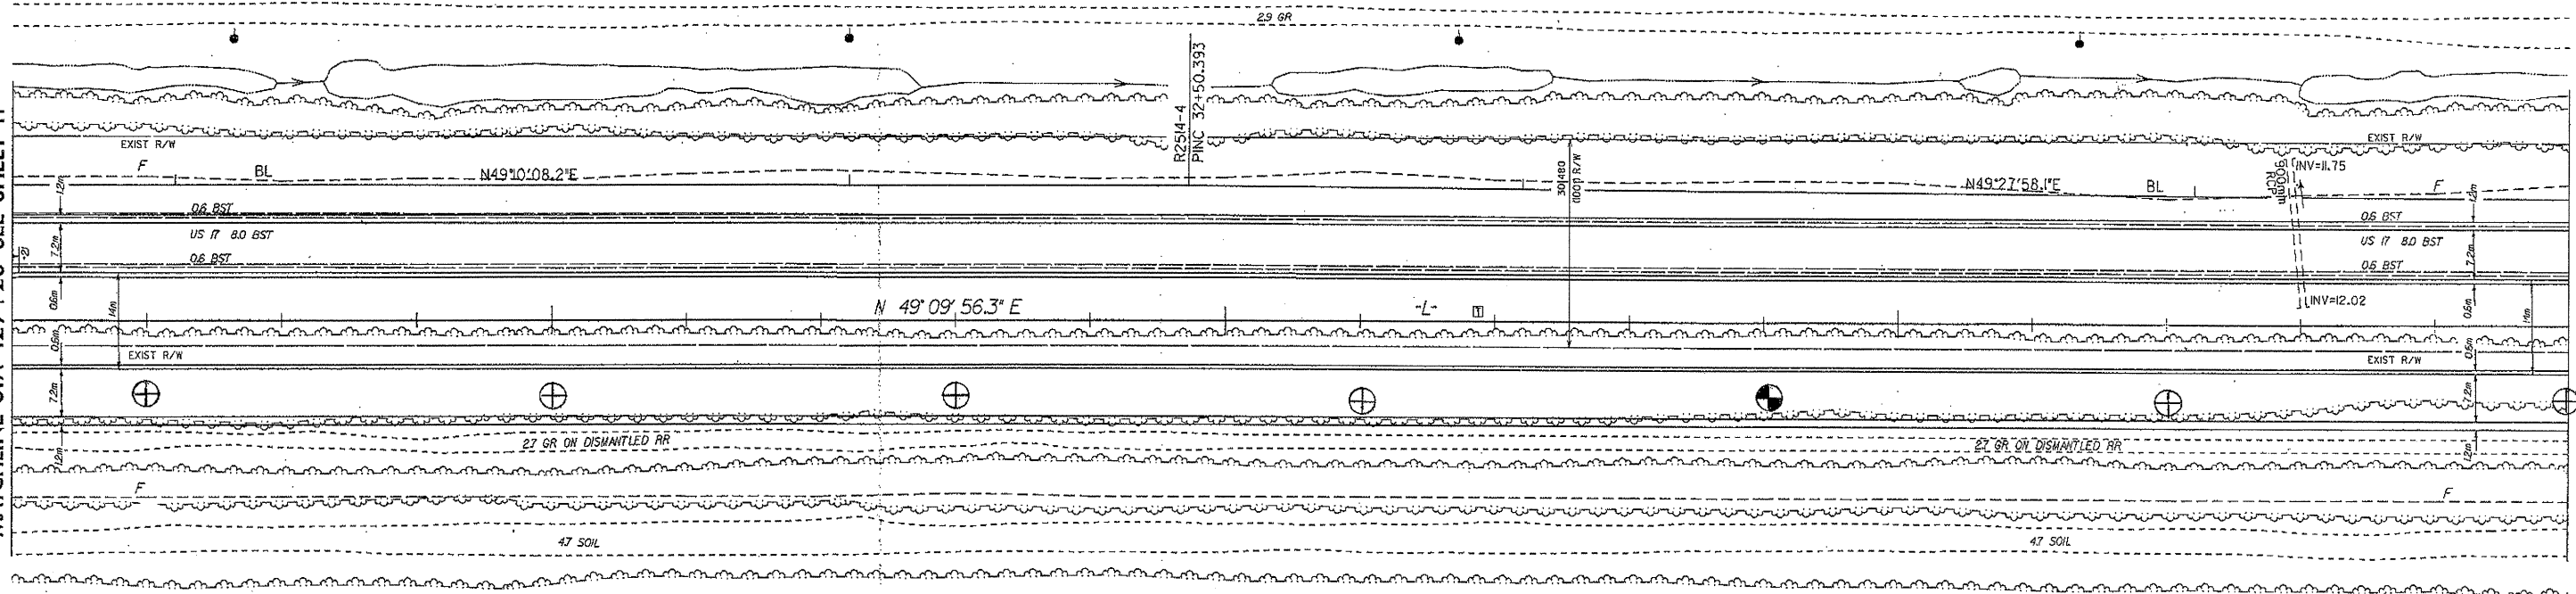

HOFFMAN FOREST  
BOARD OF TRUSTEES N.C.S.U.  
DB.170, PG.263  
MB 1, PG.11  
DB 925, PG 357

SEE SHEET NO. 39 FOR NB & SB GRADES AND PROFILES.

19-MAR-1993 16:48  
r:\cadd\1993\19081\19081.dgn vst12.dgn  
carol