


04297

REVISIONS

**TAYLOR WISEMAN & TAYLOR**  
 ENGINEERS • SURVEYORS • PLANNERS  
 G.P.S. • SUBSURFACE UTILITY ENGINEERING  
 4917 WATERS EDGE DRIVE, SUITE 125, RALEIGH, N.C. 27606  
 TELEPHONE NO. (919)868-8232 FAX NO. (919)868-8235

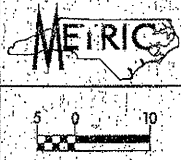

PROJECT REFERENCE NO.	SHEET NO.
R2514-A	9
R/W SHEET NO.	
ROADWAY DESIGN ENGINEER	HYDRAULICS ENGINEER
CONST. REV.	
R/W REV.	


118+00

119+00

120+00


121+00

HOFFMAN FOREST  
 BOARD OF TRUSTEES N.C.S.U.  
 DB: 170, PG. 263  
 MB 1, PG. 11

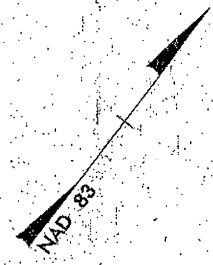

MATCHLINE STA 117 + 80 SEE SHEET 8

MATCHLINE STA 121 + 60 SEE SHEET 10

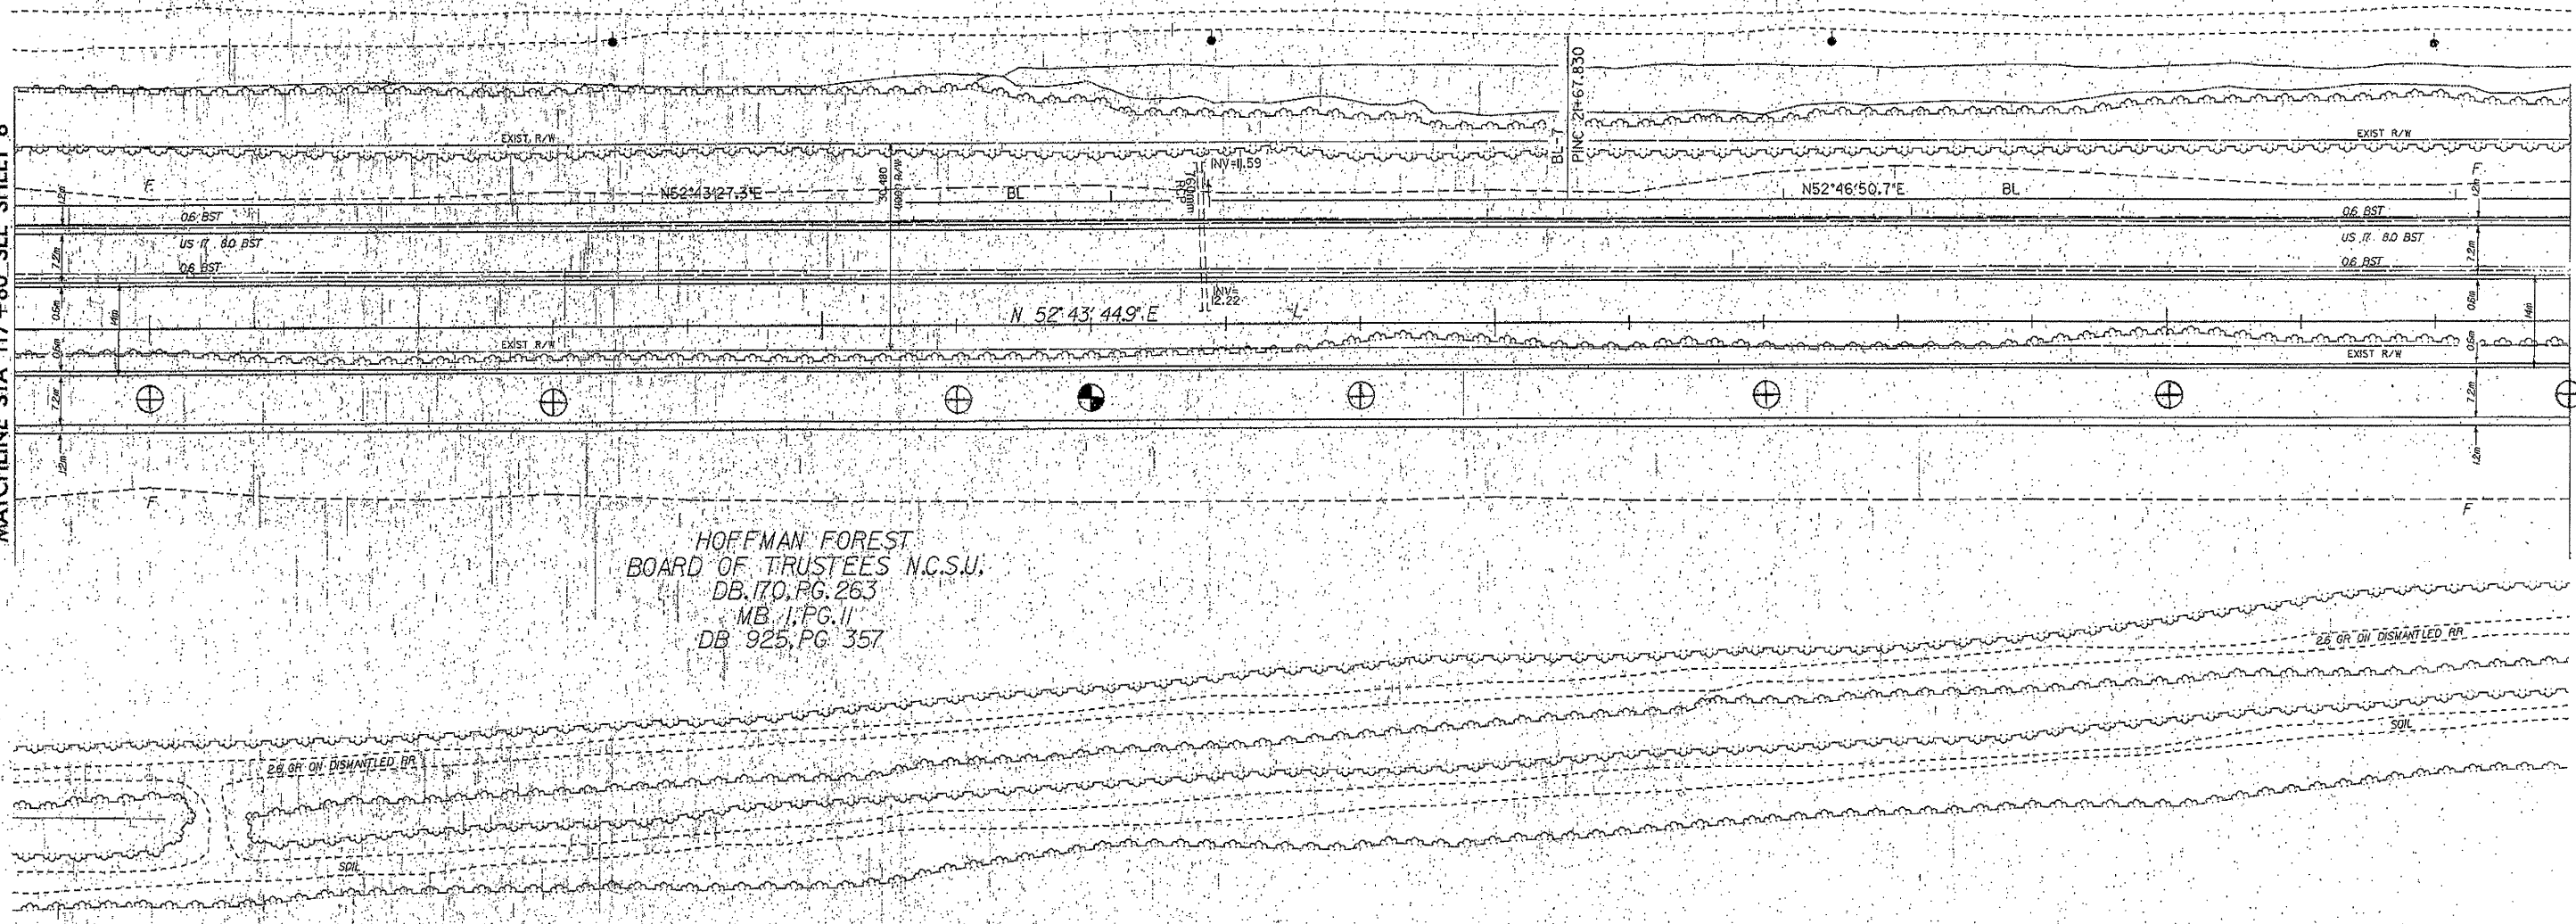

HOFFMAN FOREST  
 BOARD OF TRUSTEES N.C.S.U.  
 DB: 170, PG. 263  
 MB 1, PG. 11  
 DB: 925, PG. 357

SEE SHEET NO. 36 FOR NB & SB GRADES AND PROFILES.

19-MAR-1999 10:50  
 C:\P1\1001\1001.dwg  
 1001.dwg