



END ELEVATION - NORMAL TO SKEW (INLET END)

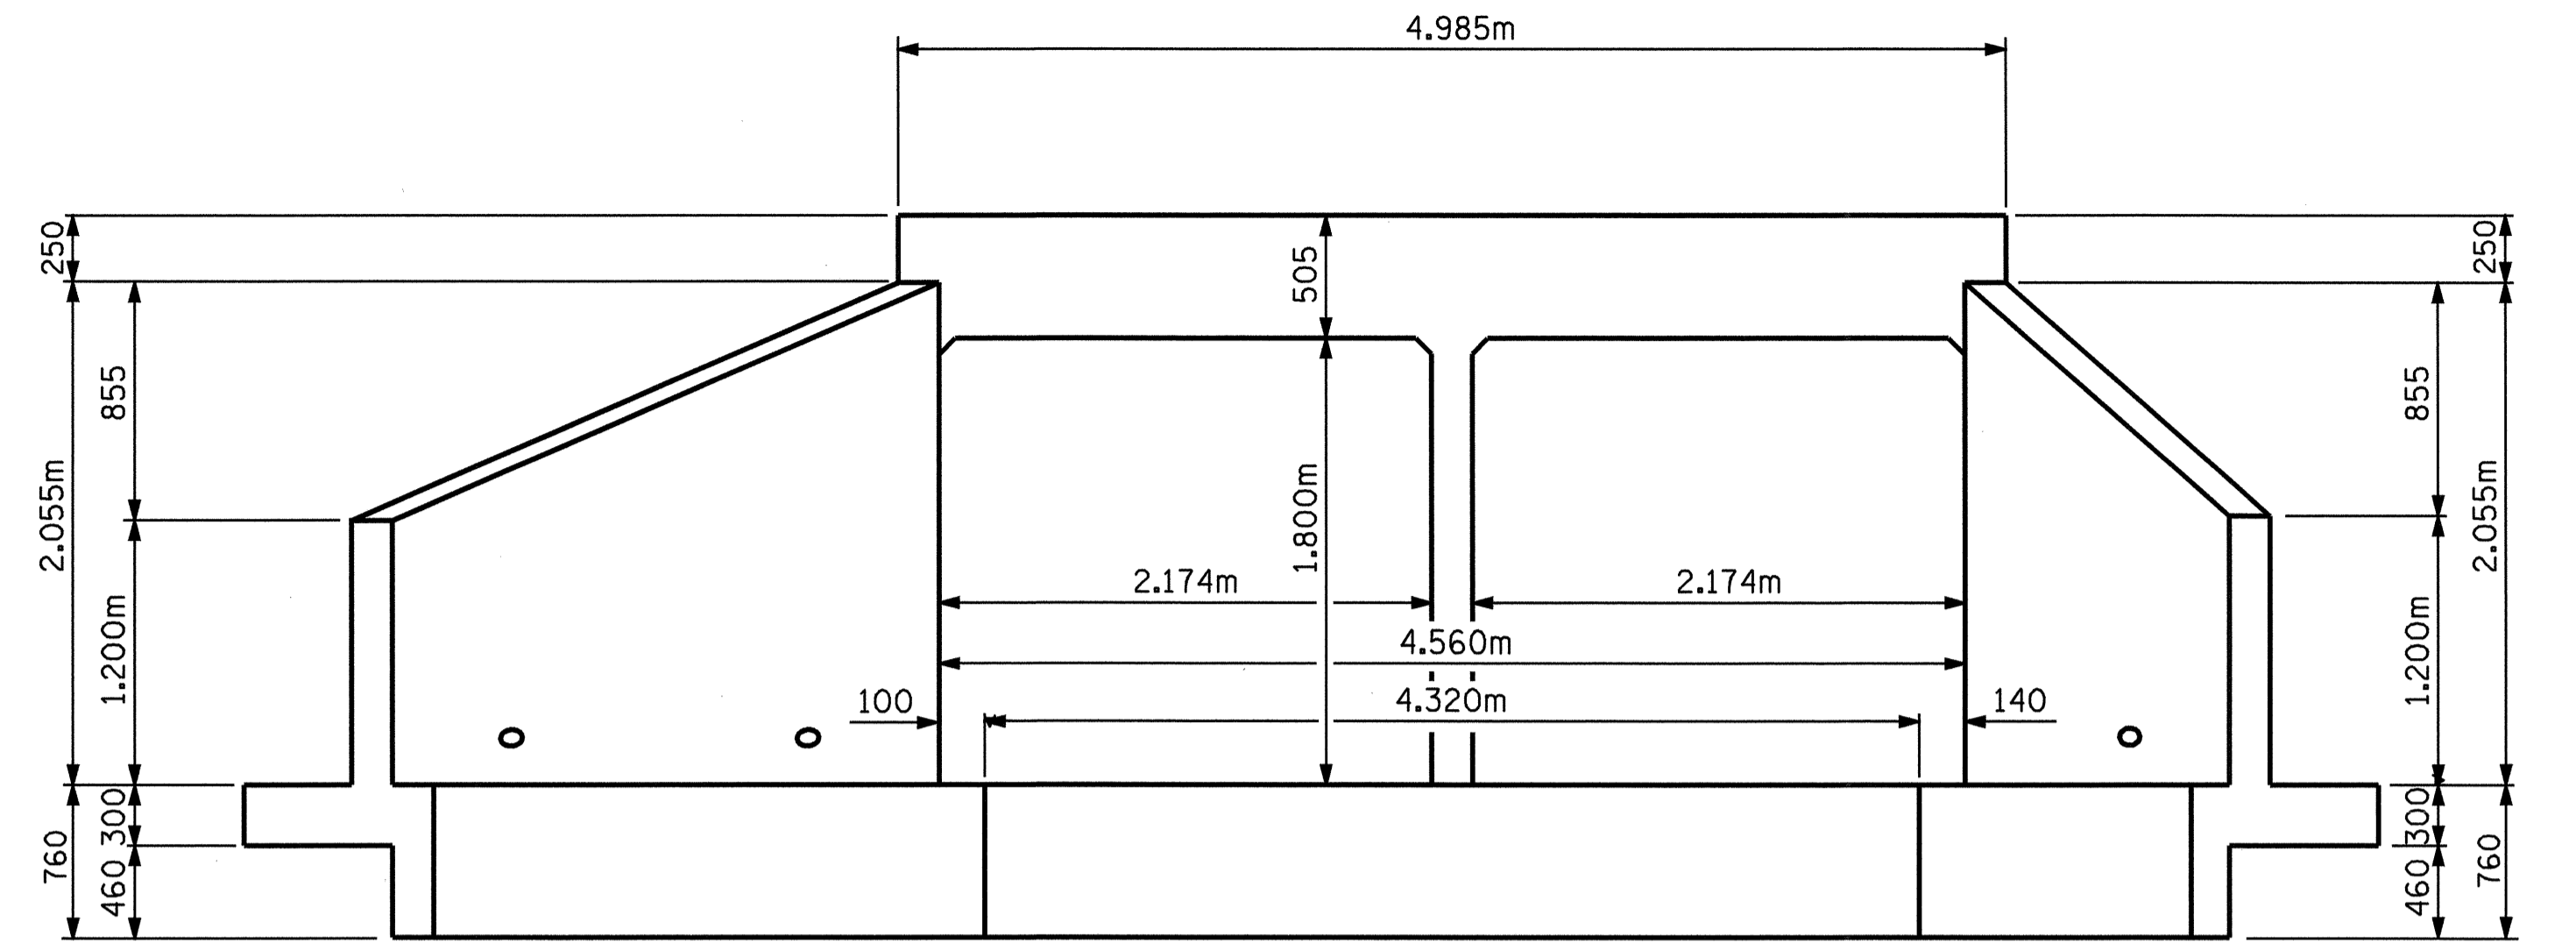

END ELEVATION - NORMAL TO SKEW (OUTLET END)

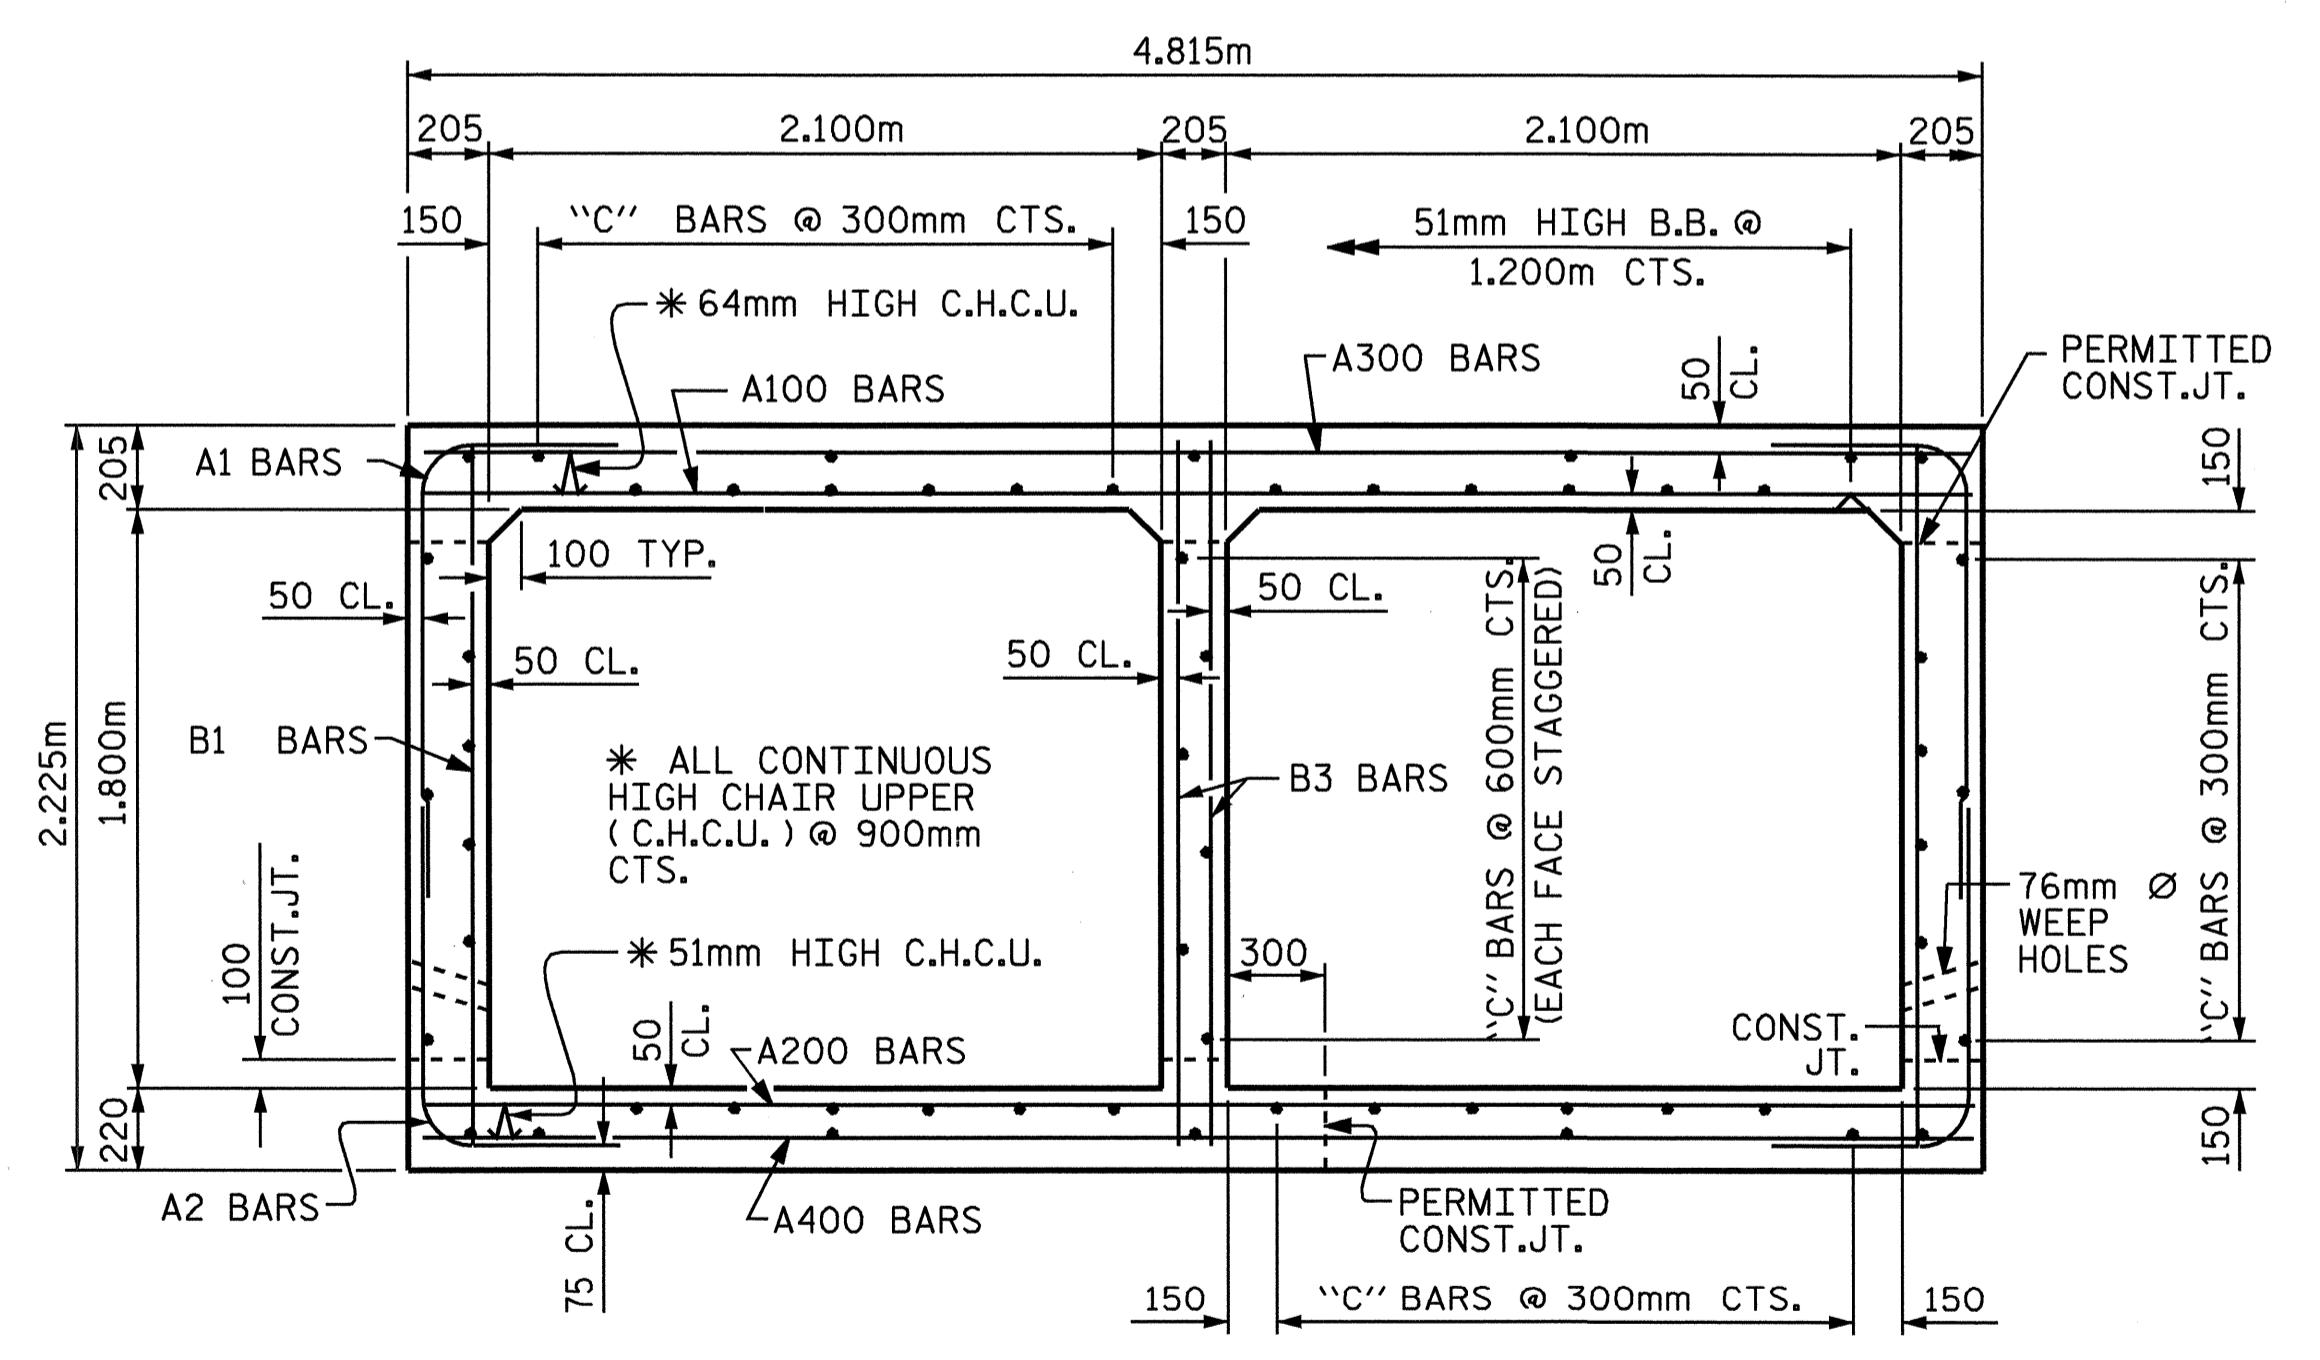


RIGHT ANGLE SECTION OF BARREL  
THERE ARE 58 "C" BARS IN SECTION OF BARREL.

PROJECT NO. R-2514A  
ONSLOW COUNTY  
STATION: 161+33.500 -L- MED.

SHEET 2 OF 5

STATE OF NORTH CAROLINA  
DEPARTMENT OF TRANSPORTATION  
RALEIGH  
DOUBLE 2.100m X 1.800m  
CONCRETE BOX CULVERT  
101° SKEW

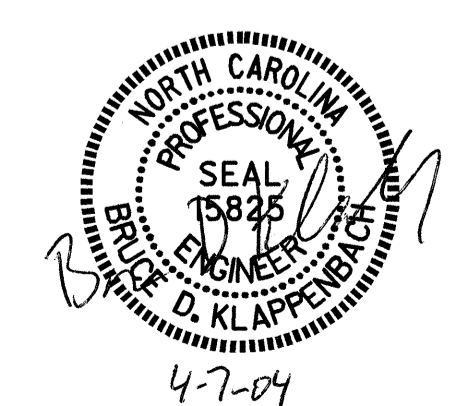

REVISIONS						SHEET NO.
NO.	BY:	DATE:	NO.	BY:	DATE:	C-6
1			3			TOTAL SHEETS
2			4			9

DRAWN BY: D. A. GLADDEN DATE: 4-2-03  
CHECKED BY: M. G. SHAIKH DATE: 7-03