


PLAN OF INTERIOR CORED SLAB UNIT

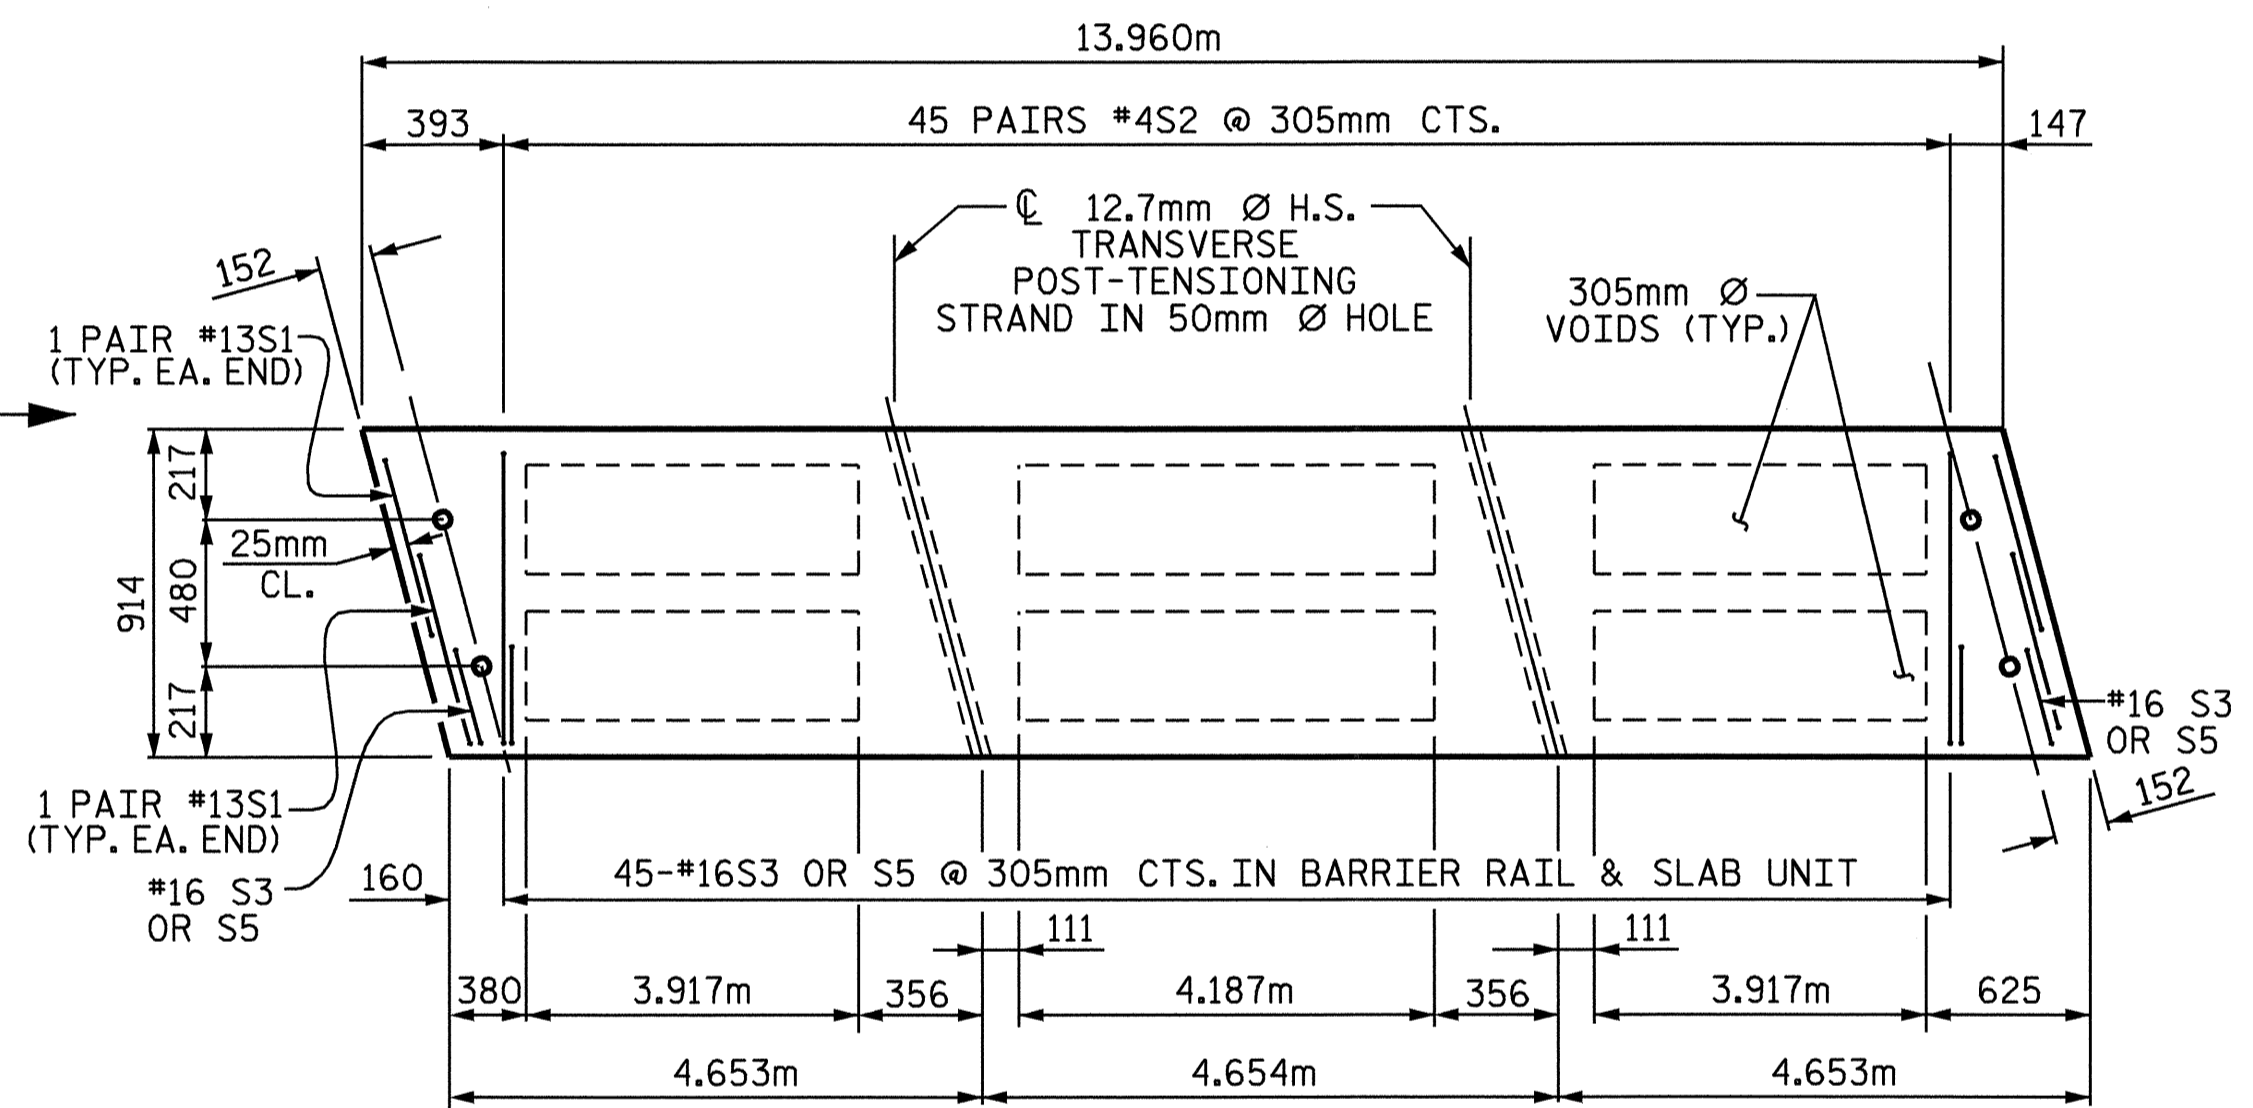


PLAN OF EXTERIOR CORED SLAB UNIT

PROJECT NO. R-2514A
ONSLow COUNTY
 STATION: 182+87.400-L-MED

SHEET 4 OF 5

STATE OF NORTH CAROLINA
 DEPARTMENT OF TRANSPORTATION
 RALEIGH

SUPERSTRUCTURE
 PLAN OF SPAN "C"
 (RIGHT LANE)

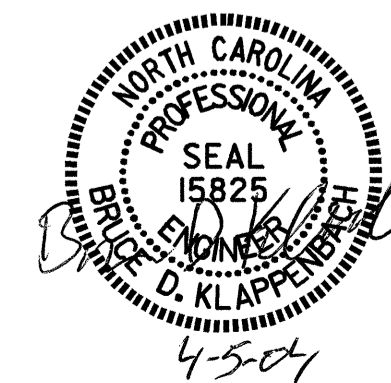

DRAWN BY: M. G. SHAIKH DATE: 3-15-03
 CHECKED BY: D. A. GLADDEN DATE: 4-28-03

REVISIONS				SHEET NO.
NO.	BY:	DATE:	NO.	DATE:
1			3	
2			4	

TOTAL SHEETS: 4