



PROJ. REFERENCE NO. R-2514A	SHEET NO. TCP-32
--------------------------------	---------------------

160+00



161+00

162+00


BREAKLINE SEE SHEET TCP-31

EXIST. US 17 -L MED-

PROP. US 17 -L MED-

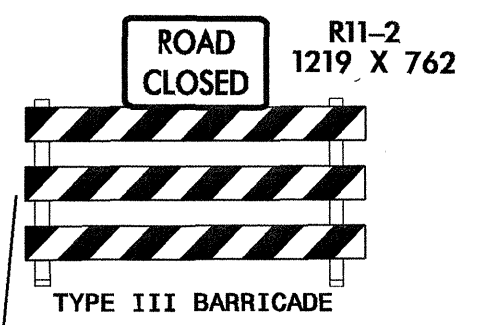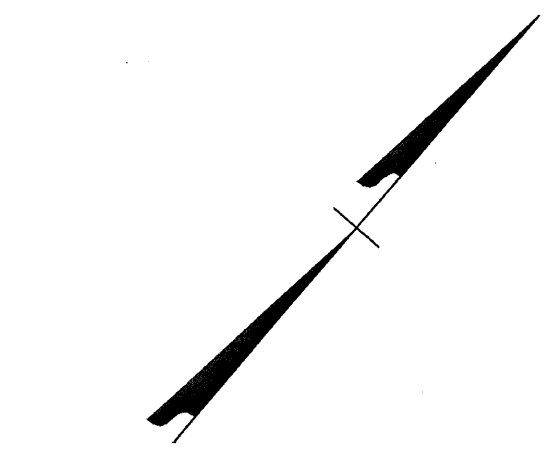

BREAKLINE SEE SHEET TCP-33

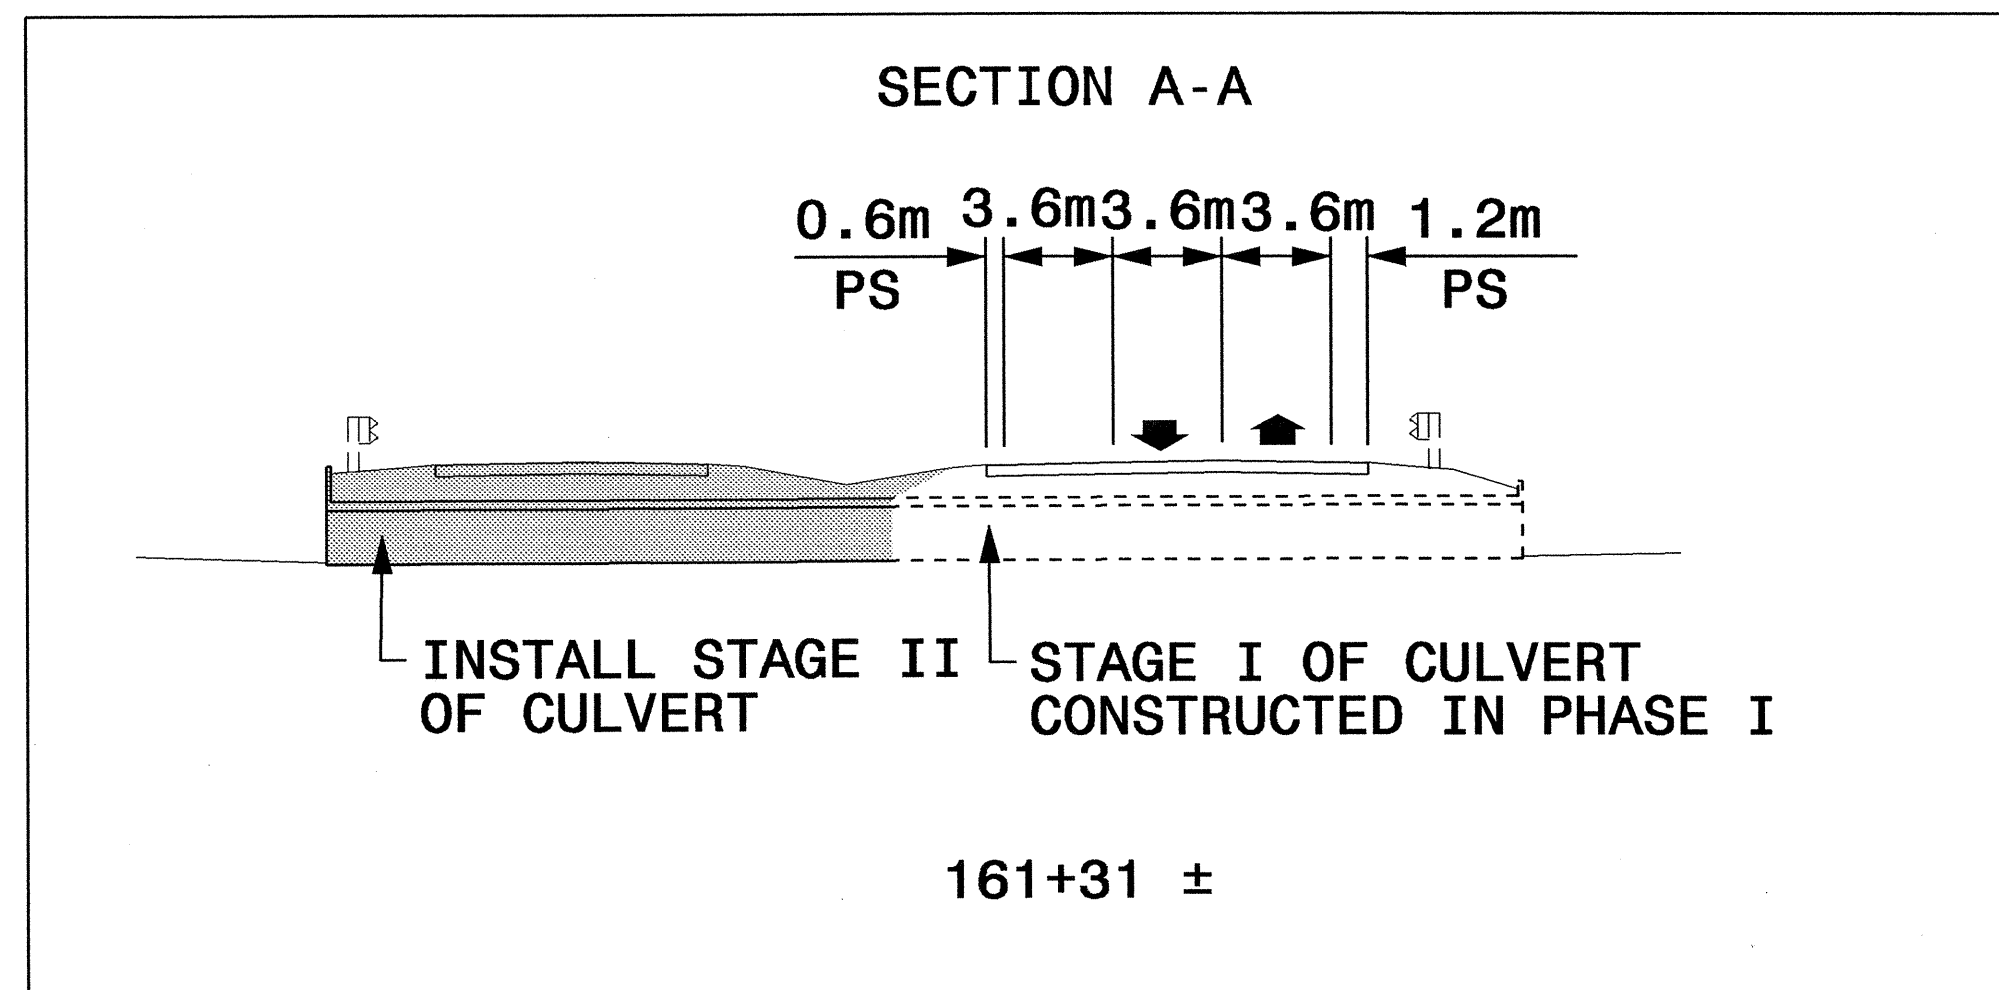

LEGEND

	REMOVAL OF EXISTING PAVEMENT
	PROPOSED CONSTRUCTION
	TEMPORARY PAVEMENT
	WEDGING & WIDENING

APPROVED:	DATE:	PHASE II DETAIL							
SCALE:	NONE								
DATE:	11/18/03								
DWG. BY:	KWD								
DESIGN BY:	KWD								
REVIEWED BY:	JHJ	<table border="1"> <thead> <tr> <th colspan="2">REVISIONS</th> </tr> </thead> <tbody> <tr> <td> </td> <td> </td> </tr> <tr> <td> </td> <td> </td> </tr> </tbody> </table>		REVISIONS					
REVISIONS									
<small>CADD FILE: R-2514A_TC_TCP32.DGN</small>		<small>REVISIONS</small>							

I7-N0V-2003 18:26
 O:\CADD\2005\47600\NCR-2514A\TrafficControl\TCP\R-2514A_TC_TCP32.dgn
 WILLIAMS AT WILLIAMS