




PROJ. REFERENCE NO.	SHEET NO.
R-2514A	TCP-30


106+00

107+00

108+00

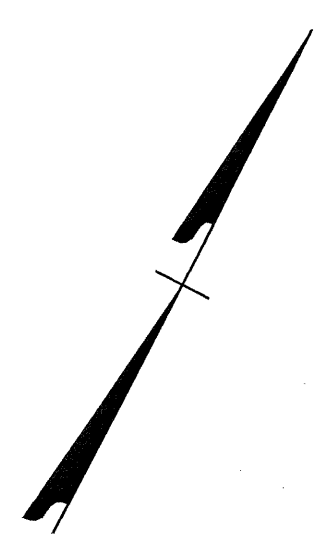

MATCH LINE
STA. 105+40 ± -L MED-
SEE SHEET TCP-29

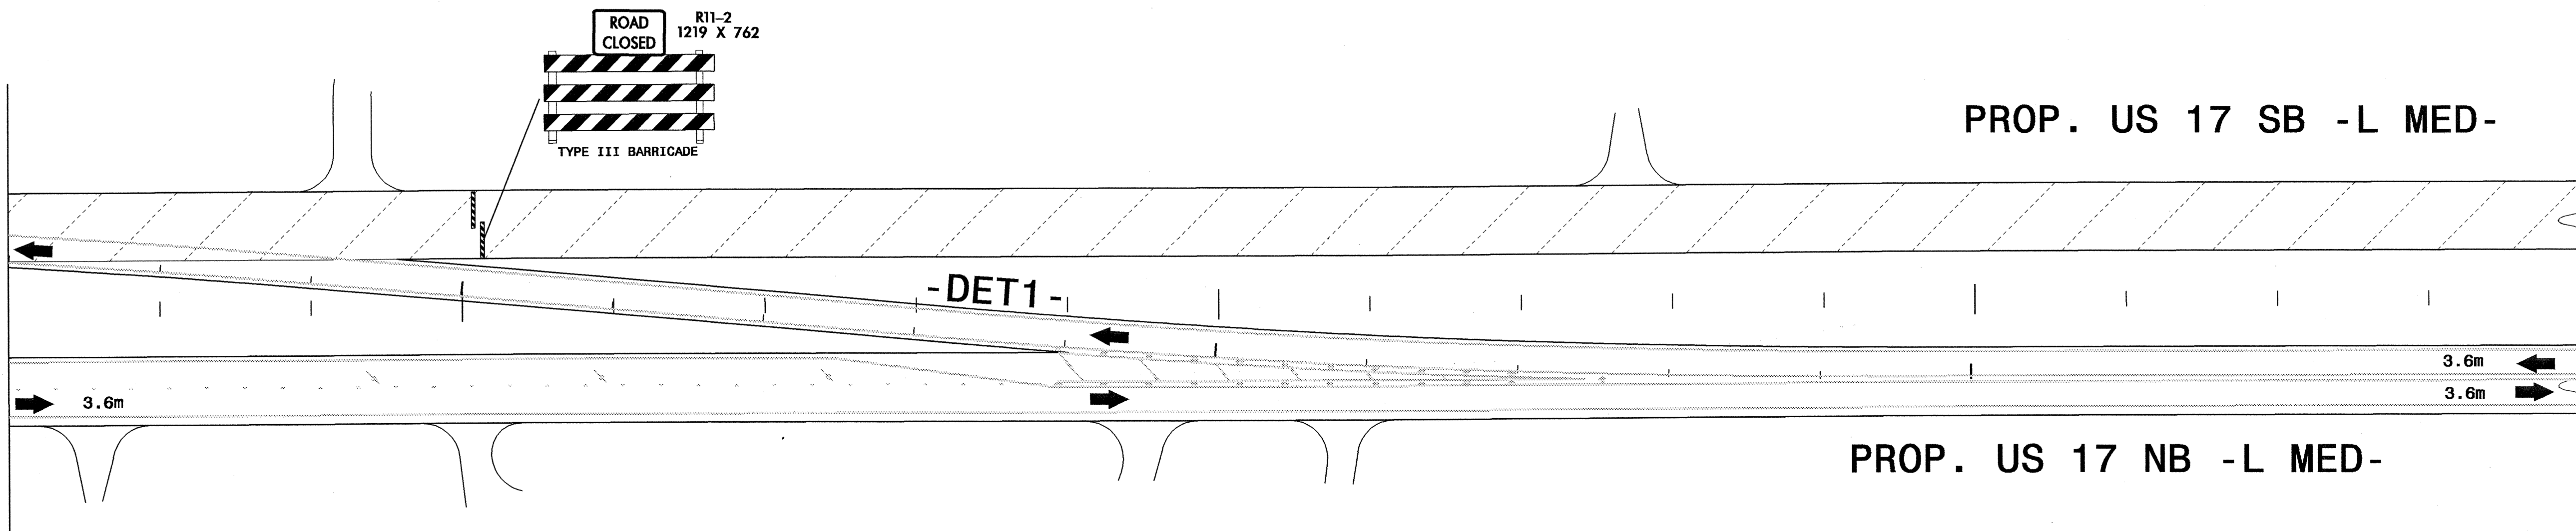

BREAKLINE SEE SHEET TCP-31

23 NOV 2003 20:03
C:\CADD\JOB\2514A\TrafficControl\TCP\R-2514A_TC_TCP30.dgn
JHJ AT DUNN

- LEGEND
- REMOVAL OF EXISTING PAVEMENT
 - PROPOSED CONSTRUCTION
 - TEMPORARY PAVEMENT
 - WEDGING & WIDENING

APPROVED: _____ DATE: _____

SEAL

PHASE II DETAIL

SCALE: NONE		REVISIONS	
DATE: 11/18/03			
DWG. BY: KWD			
DESIGN BY: KWD			
REVIEWED BY: JHJ			

CADD FILE: R-2514A_TC_TCP30.DGN