




PROJ. REFERENCE NO.	SHEET NO.
R-2514A	TCP-28

KELLUM LOOP RD.
SR 1327
(-YB-)

STA. 1+00 ± -YB-

99+00

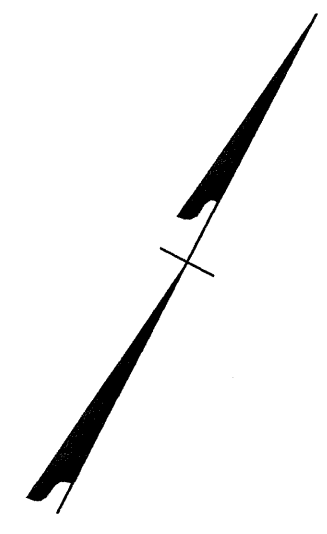

100+00


1+00

101+00

102+00

STA 99+00 -L MED-

PROP. US 17 SB -L MED-

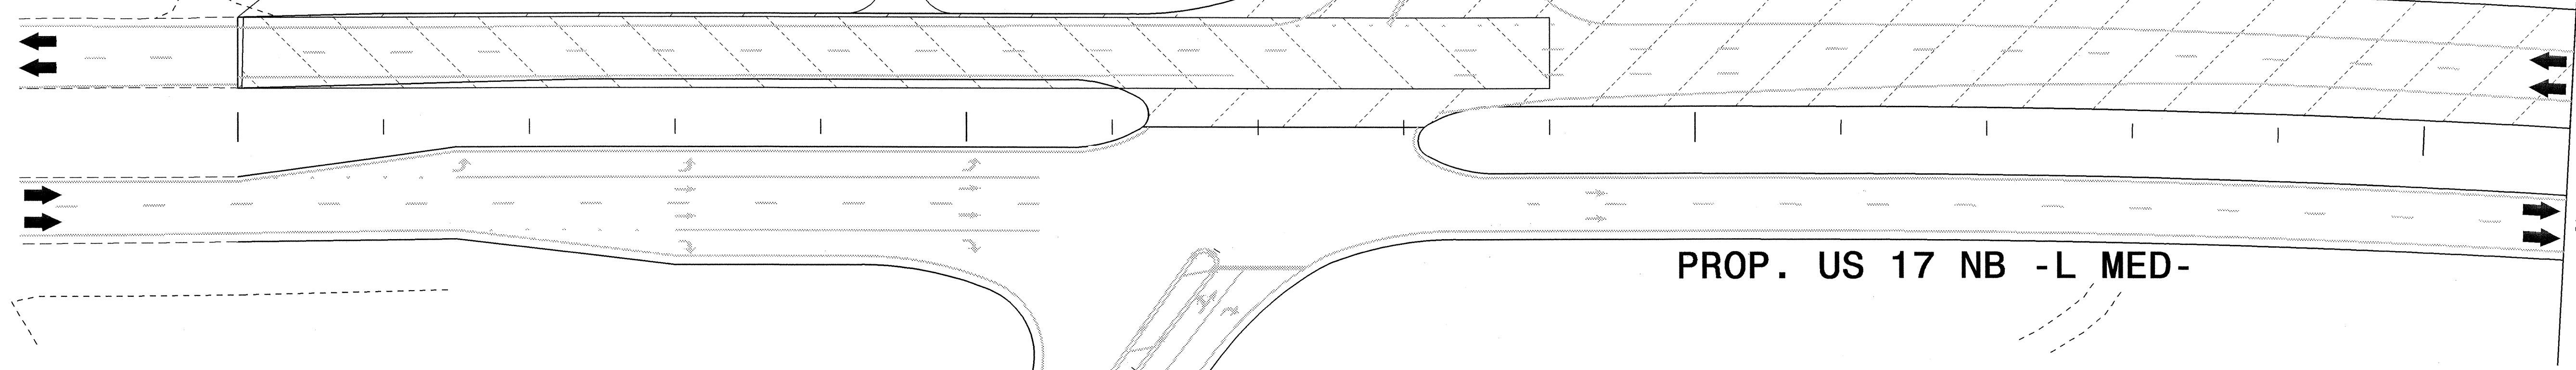

MATCH LINE
STA. 102+20 ± -L MED-
SEE SHEET TCP-29

PROP. US 17 NB -L MED-

1+00

HALLTOWN RD
SR 1410
(-YA-REV)

LEGEND


	REMOVAL OF EXISTING PAVEMENT
	PROPOSED CONSTRUCTION
	TEMPORARY PAVEMENT
	WEDGING & WIDENING
	OVERLAY

APPROVED: _____ DATE: _____

SEAL

PHASE II DETAIL

SCALE:	NONE
DATE:	11/18/03
DWG. BY:	KWD
DESIGN BY:	KWD
REVIEWED BY:	JHJ

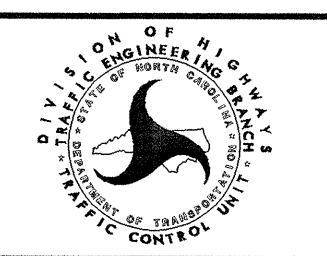

REVISIONS	

17-NOV-2003 20:06
 q:\CAD\70164\H001\NR-2514A\TrafficControl\TCP\NR-2514A_TC_TCP28.dgn
 dunn AT DUNN