



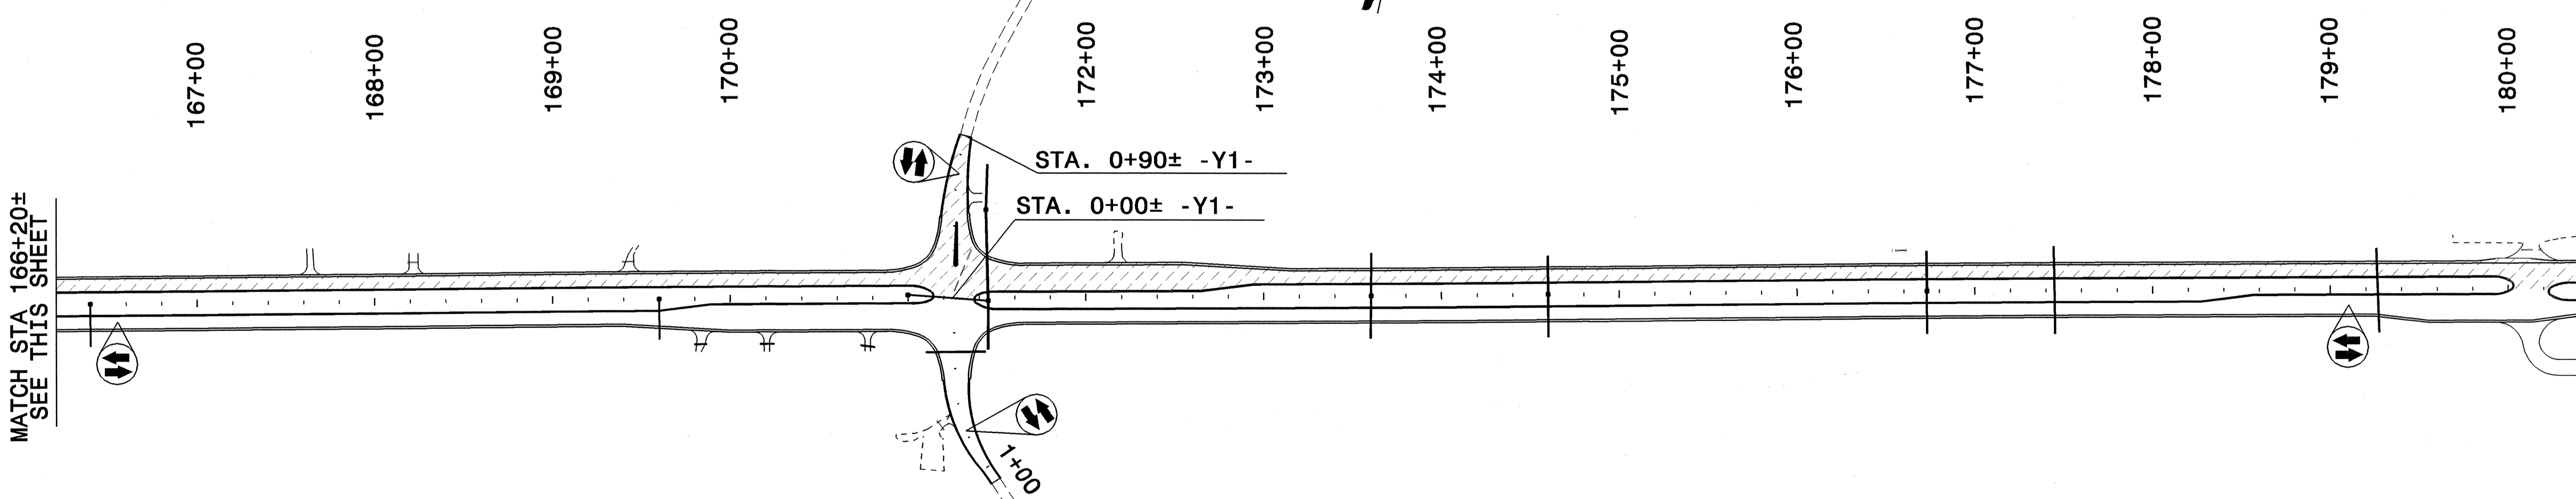

PROJ. REFERENCE NO.	SHEET NO.
R-2514A	TCP-26

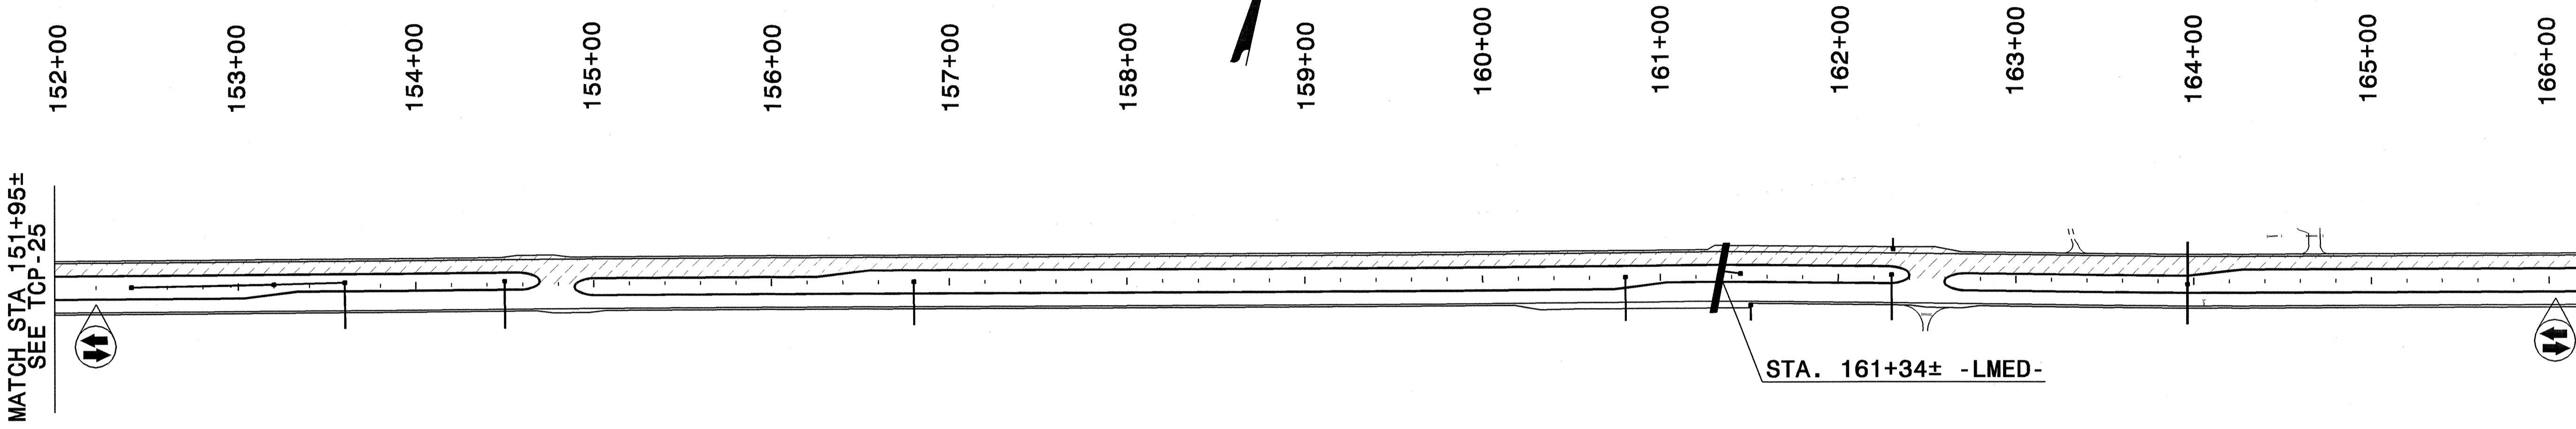

- LEGEND**
- REMOVAL OF EXISTING PAVEMENT
 - PROPOSED CONSTRUCTION
 - TEMPORARY PAVEMENT
 - WEDGING & WIDENING

APPROVED: _____ DATE: _____

SEAL

PHASE II OVERVIEW									
SCALE: NONE	<table border="1"> <tr><th colspan="2">REVISIONS</th></tr> <tr><td> </td><td> </td></tr> <tr><td> </td><td> </td></tr> <tr><td> </td><td> </td></tr> </table>	REVISIONS							
REVISIONS									
DATE: 11/18/03									
DWG. BY: KWD									
DESIGN BY: KWD									
REVIEWED BY: JHJ	<table border="1"> <tr> <td>CADD FILE</td> <td>R-2514A_TC_TCP26.DGN</td> </tr> </table>	CADD FILE	R-2514A_TC_TCP26.DGN						
CADD FILE	R-2514A_TC_TCP26.DGN								

I7-NOV-2003 2:04:04
 c:\cad\7054\sh00\17-2514A\Traffic\TrafficControl\TCP-R-2514A_TC_TCP26.dgn
 JHJ AT DUNN