


10/26/09

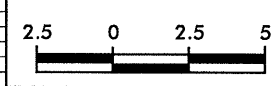


PROJECT REFERENCE NO.	SHEET NO.
R-2514A	X-113

50 40 30 20 10 0 10 20 30 40 50

**-Y3- STA 0+90.00
END CONSTRUCTION**


0+90.00

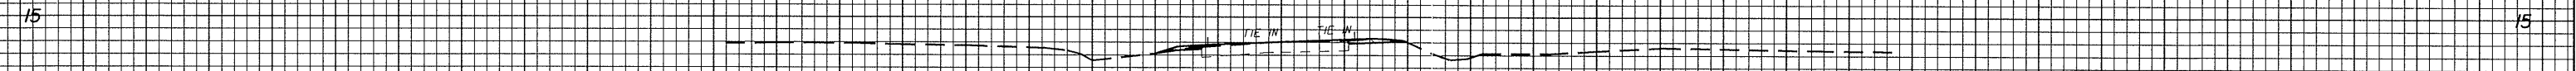

0+80.00

**-Y3- STA 0+60.00
END GRADE**

0+60.00

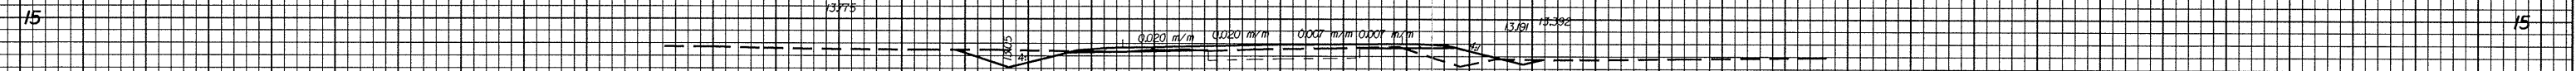

0+40.00

50 40 30 20 10 0 10 20 30 40 50

_PROJ_VPL_Y3.DGN
 10/26/09 10:26 AM
 A. WILLIAMS