



10/26/08

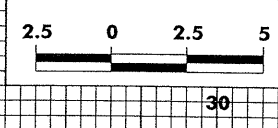

PROJECT REFERENCE NO.	SHEET NO.
R-2514A	X-106

50 40 30 20 10 0 10 20 30 40 50

END STATE PROJECT R-2514A
END SB CONSTRUCTION

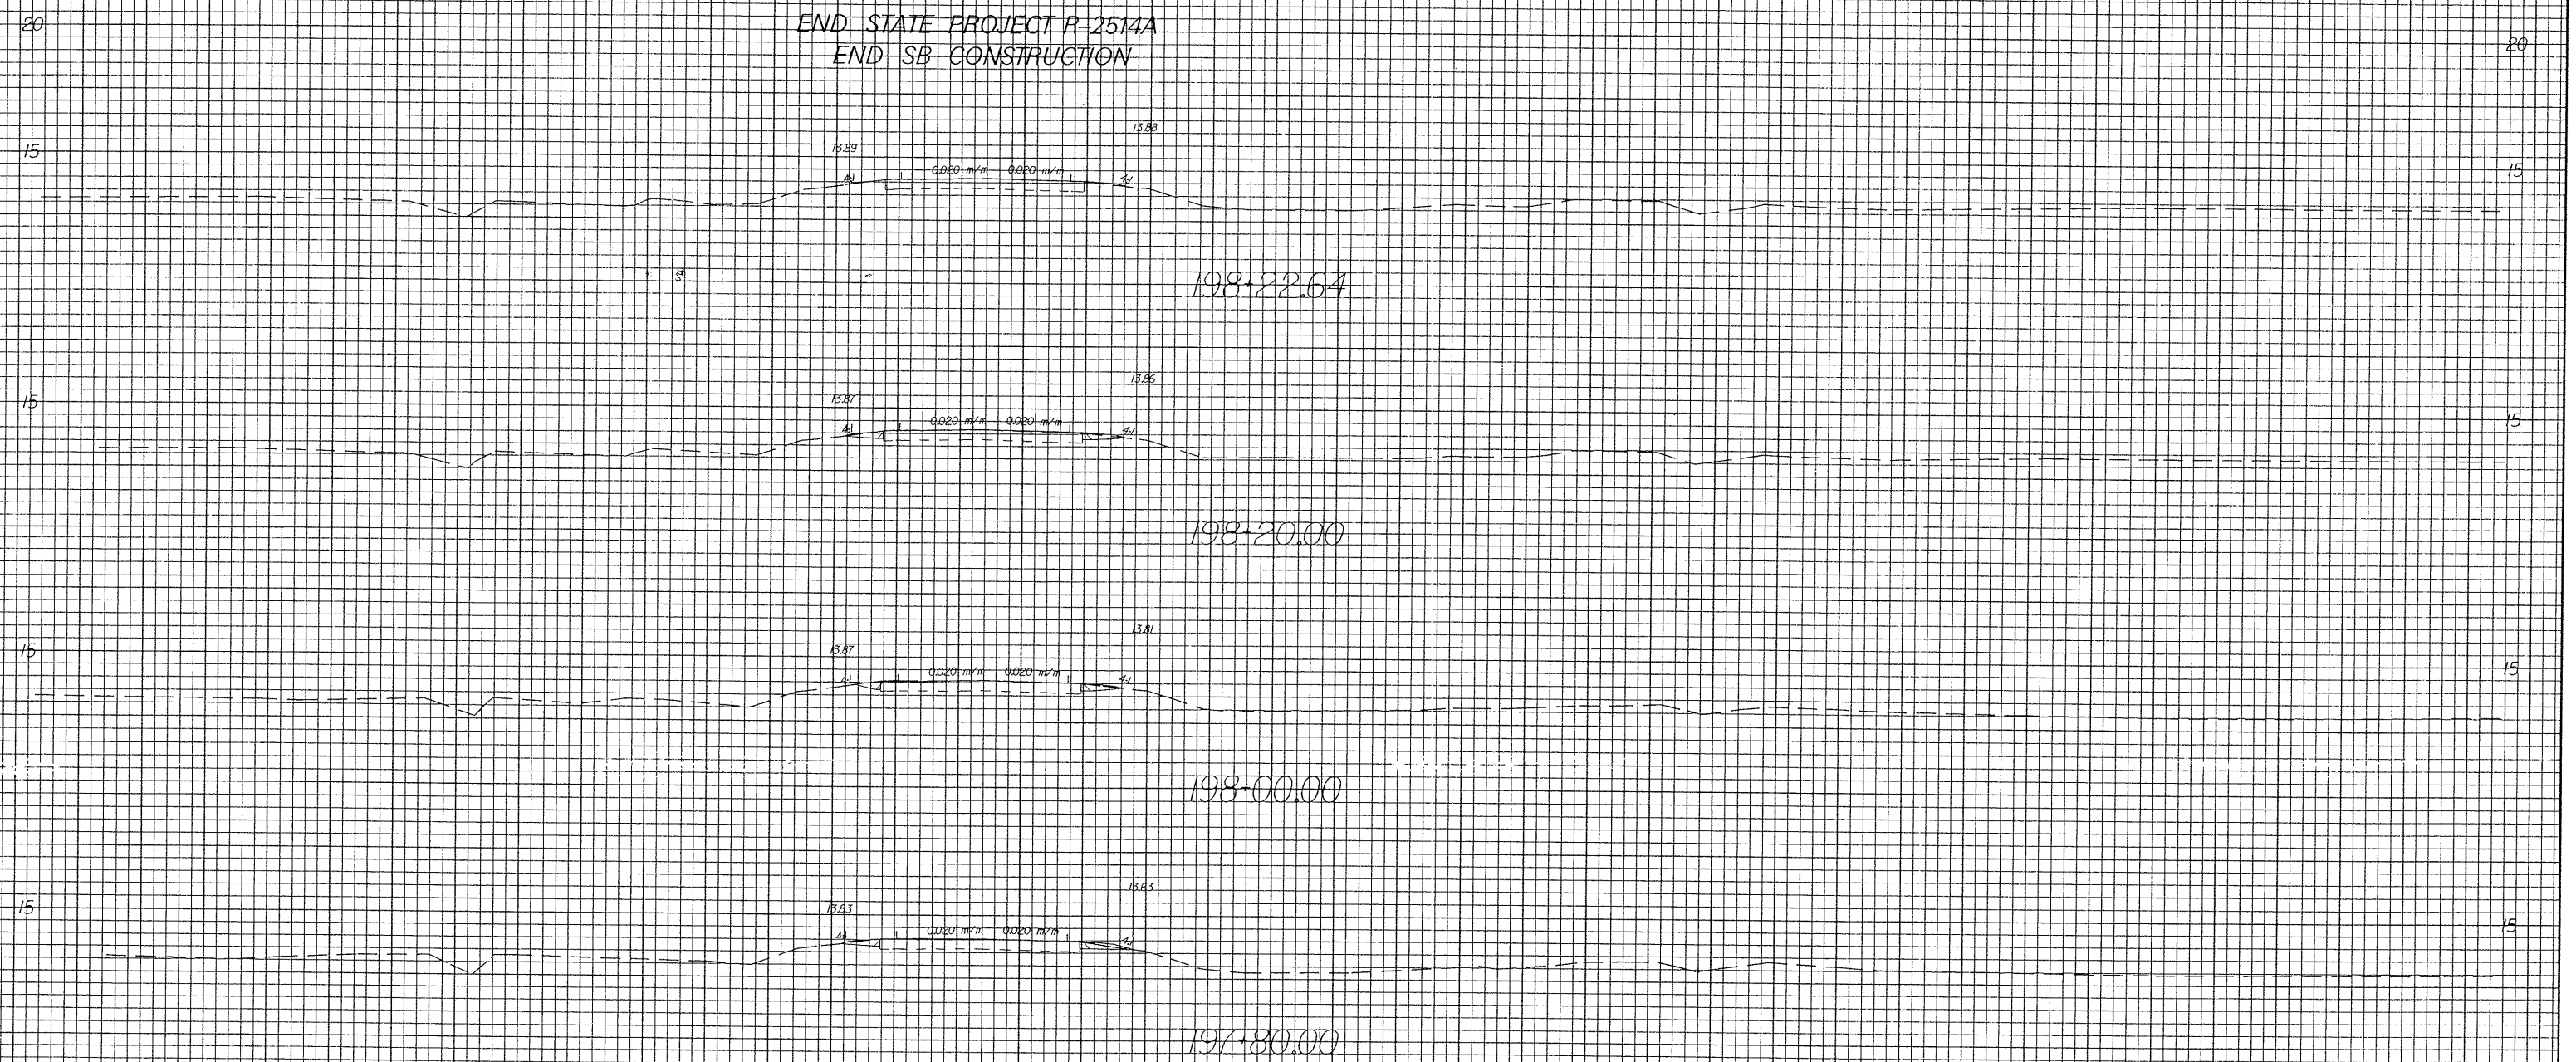

-L-MED-

50 40 30 20 10 0 10 20 30 40 50

02-MAY-2003 15:02
W:\PROJECTS\2514A
L.MED.dgn