


0/26/09

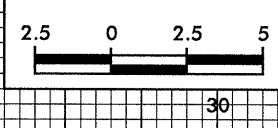


PROJECT REFERENCE NO.	SHEET NO.
R-2514A	X-108

50 40 30 20 10 0 10 20 40 50

20 20


**-YA- STA 1+10.000  
END CONSTRUCTION**

15 15

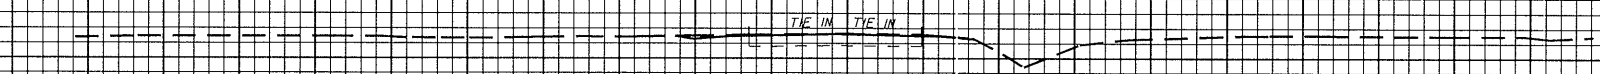

1+30.00

15 15

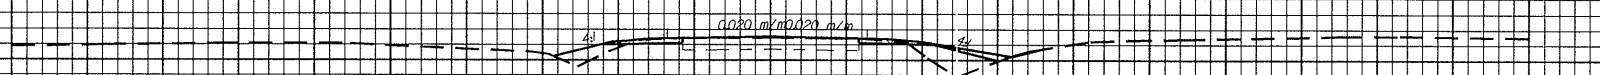

1+20.00

50 40 30 20 10 0 10 20 30 40 50

**-YAREV-  
0**

LADY\_XPL\_YALDON  
08/26/09 09:20  
A. WILLIAMS