

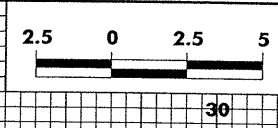
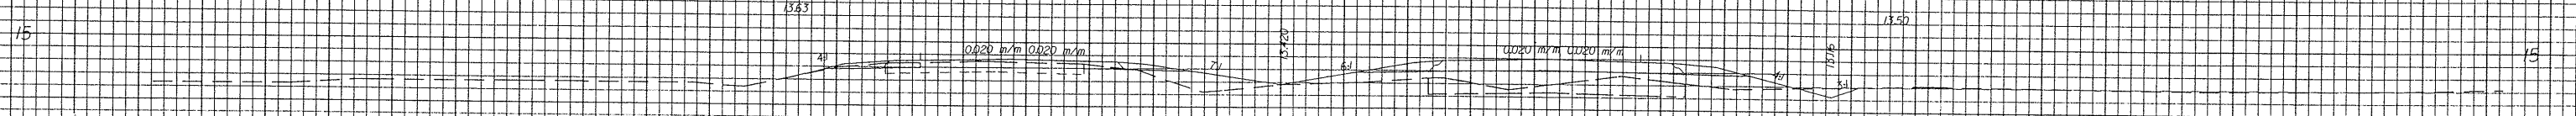
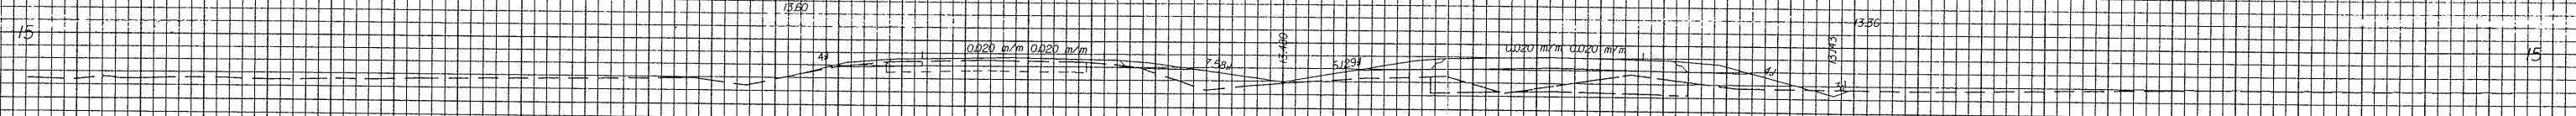
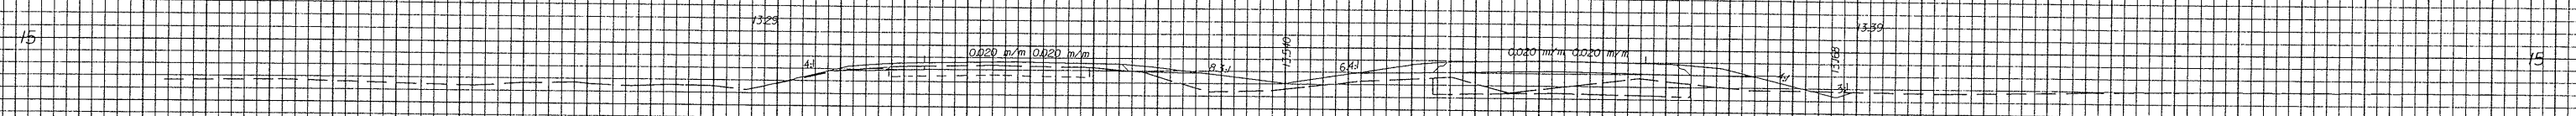
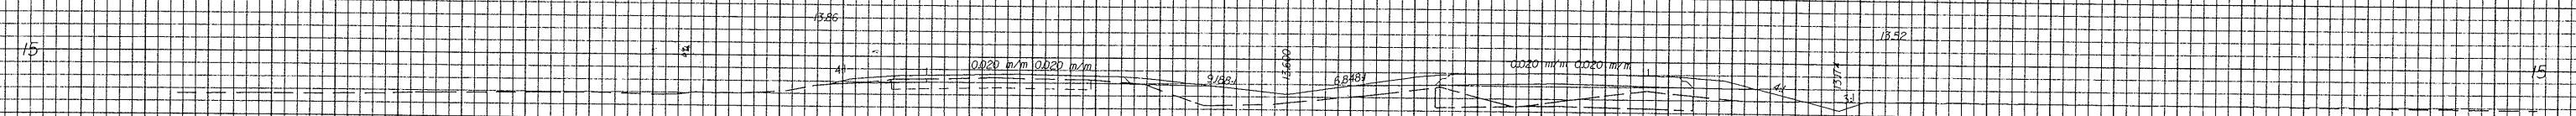


10/26/08

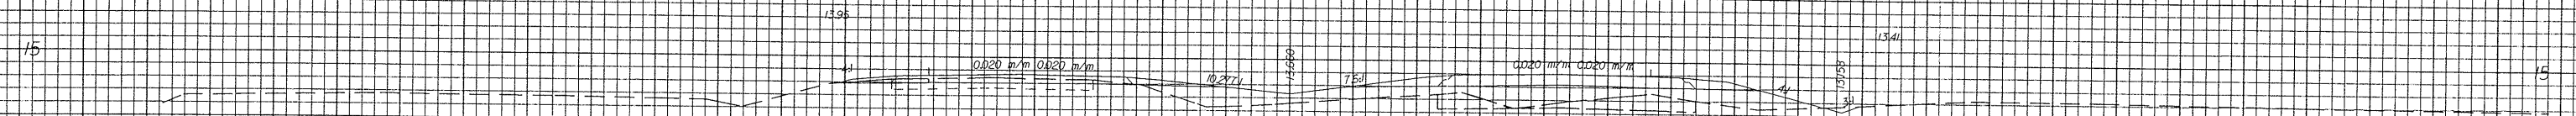

PROJECT REFERENCE NO.	SHEET NO.
R-2514A	X-78

50 40 30 20 10 0 10 20 30 40 50

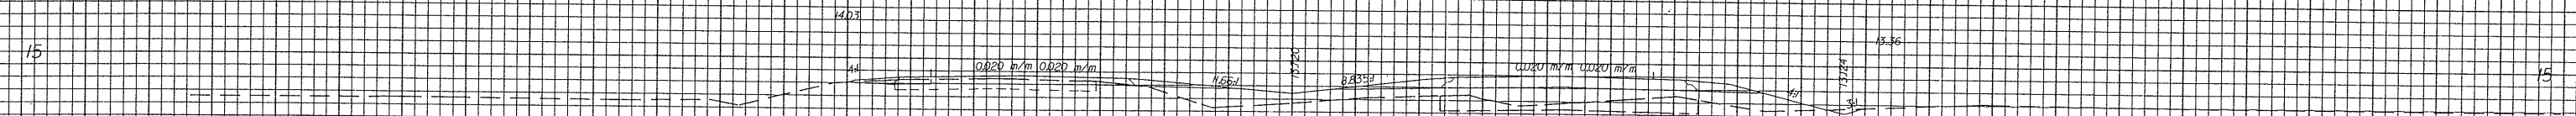

50 40 30 20 10 0 10 20 30 40 50

02-MAY-2003-1515
L.M.E.D.

-L.M.E.D.-