



10/26/08

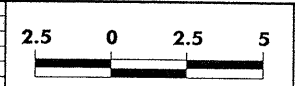


PROJECT REFERENCE NO.	SHEET NO.
R-2514A	X-49


50 40 30 20 10 0 10 20 30 40 50

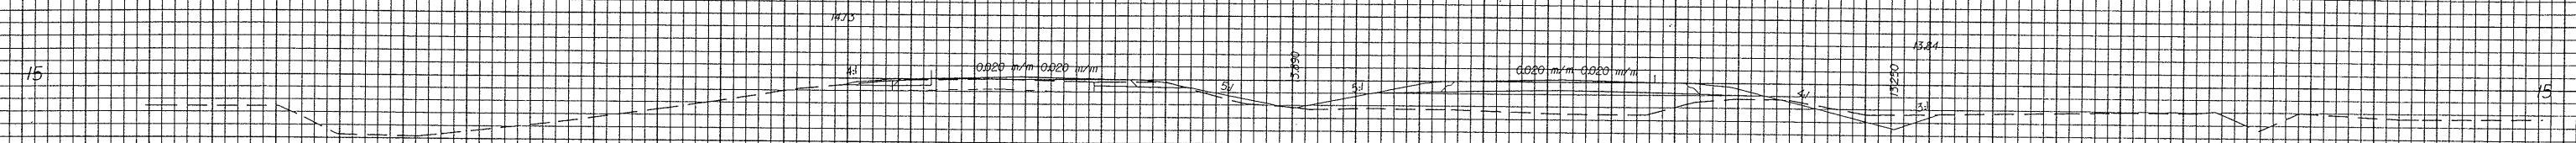


142+40.00

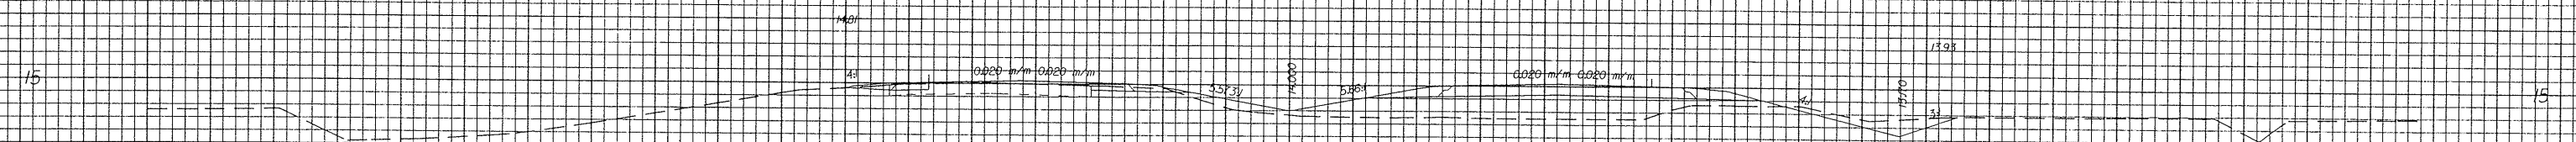

142+20.00

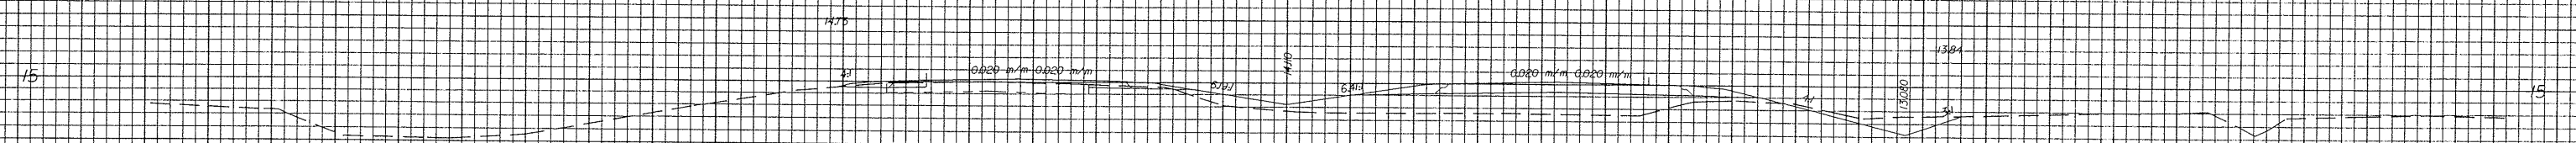

142+00.00

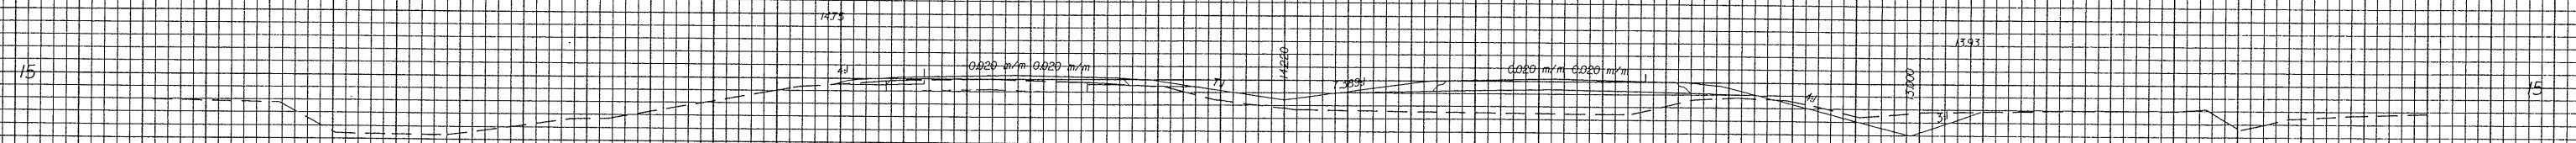

141+80.00

-L-MED-

50 40 30 20 10 0 10 20 30 40 50

03-MAY-2003 15:57
W:\PROJECTS\08-05\08-05\10.LMED.dgn